

CERTIFIED LAND CORNER RESTORATION

Index No. S-7

State of Wisconsin }  
County of Forest } ss.

History of original corner establishment:

No evidence of any previous corner.

I Glen Barker, do hereby  
certify that on the 24th day  
of January, 1985, I ~~found~~  
~~re-established~~ ESTABLISHED  
~~corner of~~ corner of Section 29  
Township 38, North, Range  
14 East, Fourth Principal Meridian,  
as described hereon; and that from this evidence  
I established a new monument and accessories  
as described hereon to perpetuate the original  
location of this corner.

Description of corner evidence found:

Total distance from 1/4 corner between sections 20 and 29 to C 1/4 section 20 is  
2638.04'. Set NC 1/16 1319.02' intermediate.

Resident witnesses:

N. Spiess

R. Lundt

Description of monument and accessories I established to perpetuate the original location of this corner.


Set a 1" iron pipe with 2" diameter alloy cap stamped:  
Monument projects 18" above ground.

Marked NBTs:

Sugar Maple 6" N20E 15.05'  
Sugar Maple 5" S65E 18.41'

S1682  
T38N  
CN 1/16 S 29

*R 14 E  
C.P.T. 1985*

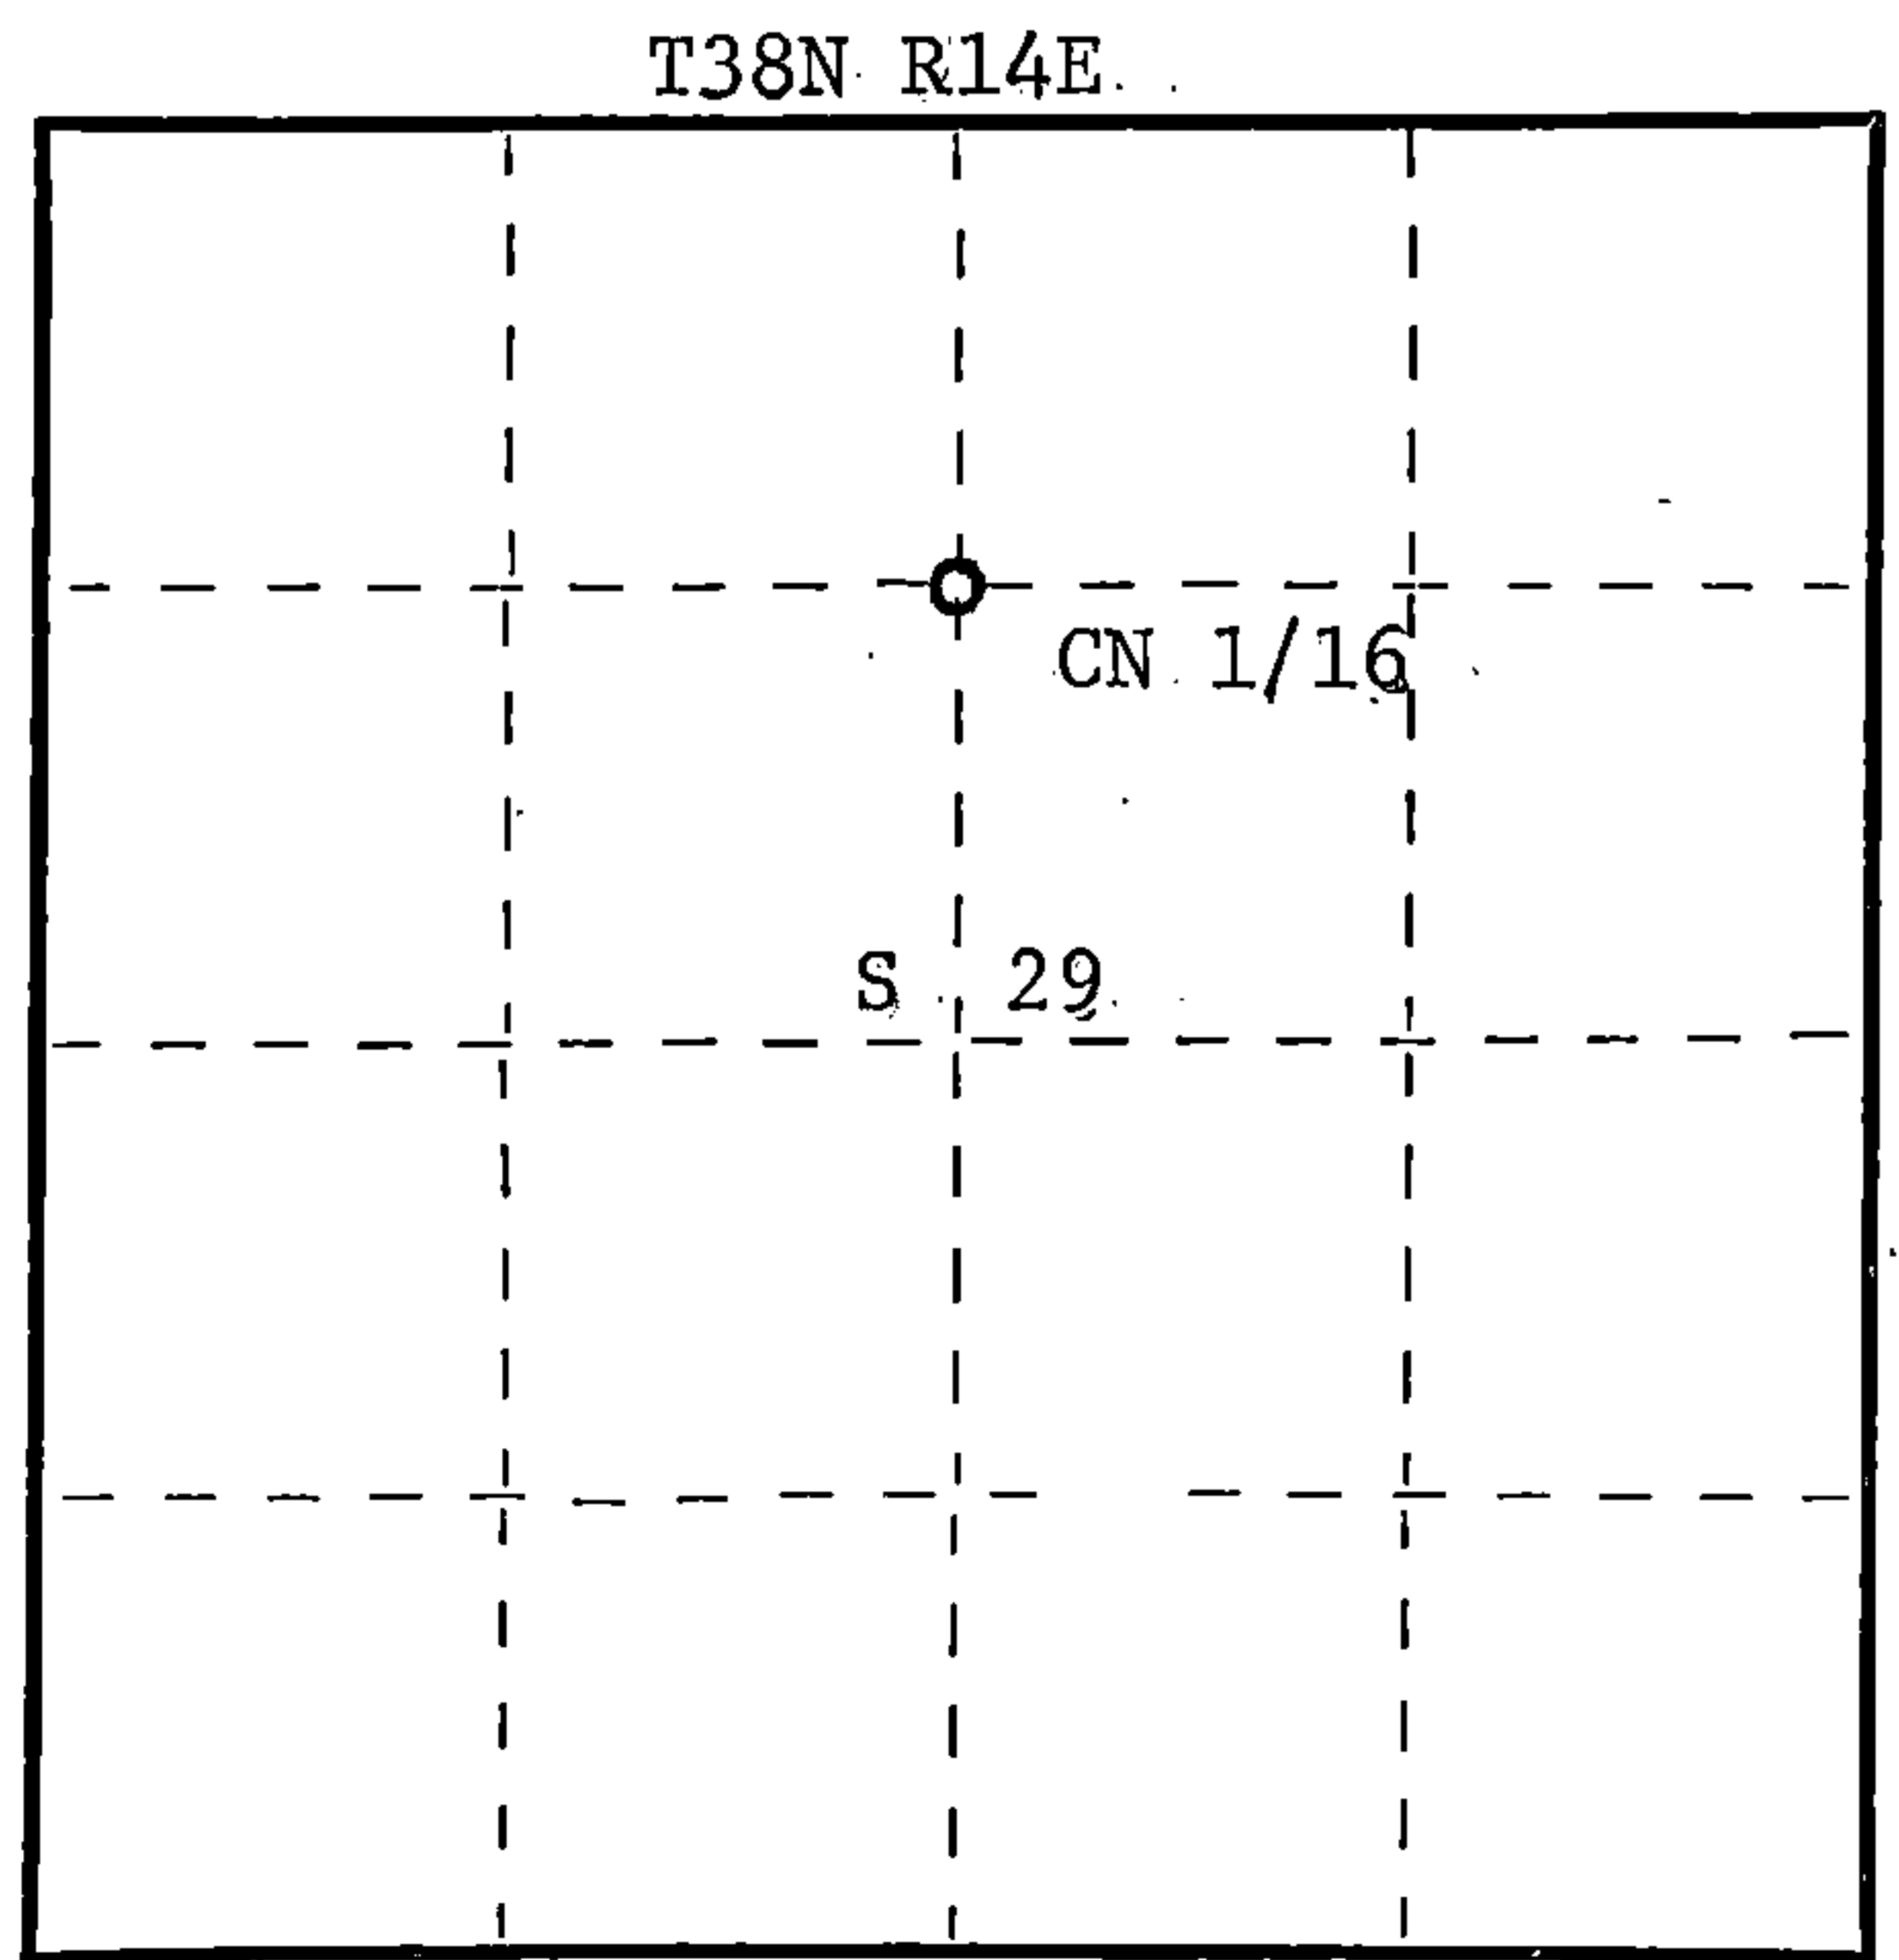

○ = Corner monument restored.

Dated at Rhinelander, Wis., this 18th day of April, 1985

Signature Glen Barker Title Registered Land Surveyor Registration No. S1682  
(County Surveyor, Registered Land Surveyor, or other duly authorized official)

Office of Register of Deeds, County of Forest, I hereby certify that the within  
instrument was filed in this office for record on the 3rd day of May, 1985  
at 11:30 o'clock A. M.

Paul Aschenbrenner  
(Register of Deeds)

By \_\_\_\_\_ Deputy

Document Number 127972

FORM 985 H. C. MILLER CO., MILWAUKEE

43814293020