

CERTIFIED LAND CORNER RESTORATION

Index No. 4-4  
V 4

State of Wisconsin }  
County of Forest } ss.

I Glen Barker, do hereby  
certify that on the 10th day  
of December, 19 84, I found  
~~evidence of the~~ existence of the E 1/16  
corner of Sections 30 & 31  
Township 38, North, Range  
14 East, Fourth Principal Meridian,  
as described hereon; and that from this evidence  
I established a new monument and accessories  
as described hereon to perpetuate the original  
location of this corner.

Resident witnesses:


N. Spiess

R. Lundt



T38N

R14E

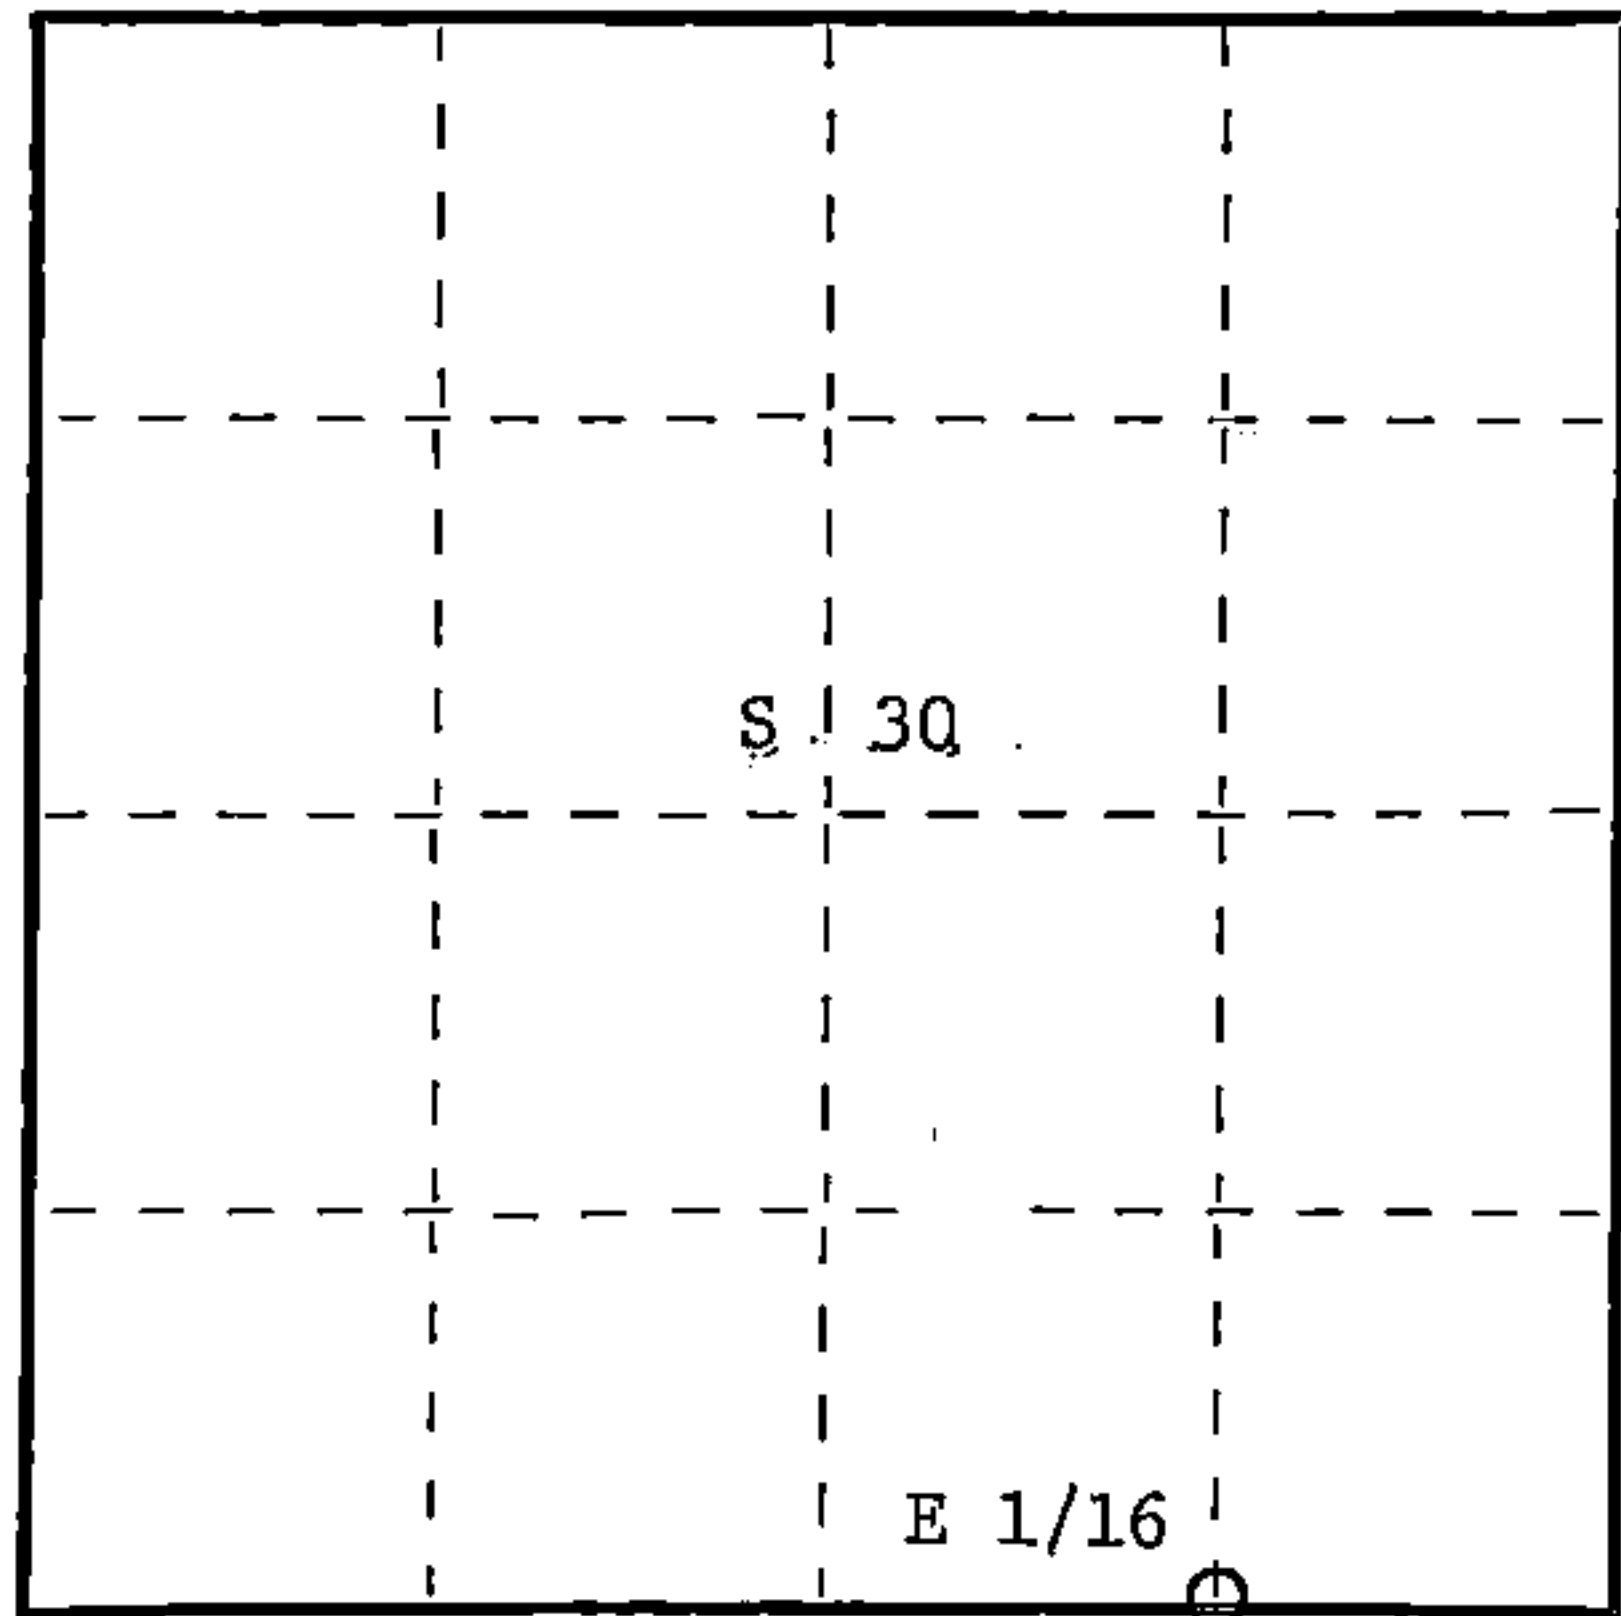

○ = Corner monument restored.

History of original corner establishment:

No evidence of any previous corner.

Description of corner evidence found:

Total distance from Section corner 29-30-31-32 to 1/4 corner between sections 30 & 31 is 2588.56'.

Set E 1/16 1294.28' intermediate.

Description of monument and accessories I established to perpetuate the original location of this corner.

Set a 1" iron pipe with 2" diameter alloy cap stamped: S1682  
Monument projects 18" above ground.

Marked NBTs: T38N  
Black spruce 4" N47W 20.91'  
Cedar 5" N70E 12.10' E 1/16 S30  
S31

R14E

CPI - 1984

Dated at Rhineland, Wis., this 6th day of February, 1985.

Signature Glen Barker Title Registered Land Surveyor Registration No. 1682  
(County Surveyor, Registered Land Surveyor, or other duly authorized official)

Office of Register of Deeds, County of Forest, I hereby certify that the within  
instrument was filed in this office for record on the 22nd day of February, 1985  
at 2:15 o'clock P. M.

Paul Aschenbrenner  
(Register of Deeds)

By \_\_\_\_\_ Deputy

Document Number 127508

FORM 985 H. C. MILLER CO., MILWAUKEE

010002011844