

CERTIFIED LAND CORNER RESTORATION

83249


Index No.

State of Wisconsin }
County of Forest } ss.

I, Robert E. Bando, do hereby certify that on the 12th day of November, 19 59, I found evidence of the North-East corner of Section 7 Township 40, North, Range 13 East, Fourth Principal Meridian, as described hereon; and that from this evidence I established a new monument and accessories as described hereon to perpetuate the original location of this corner.

Resident witnesses:


.....
.....
.....

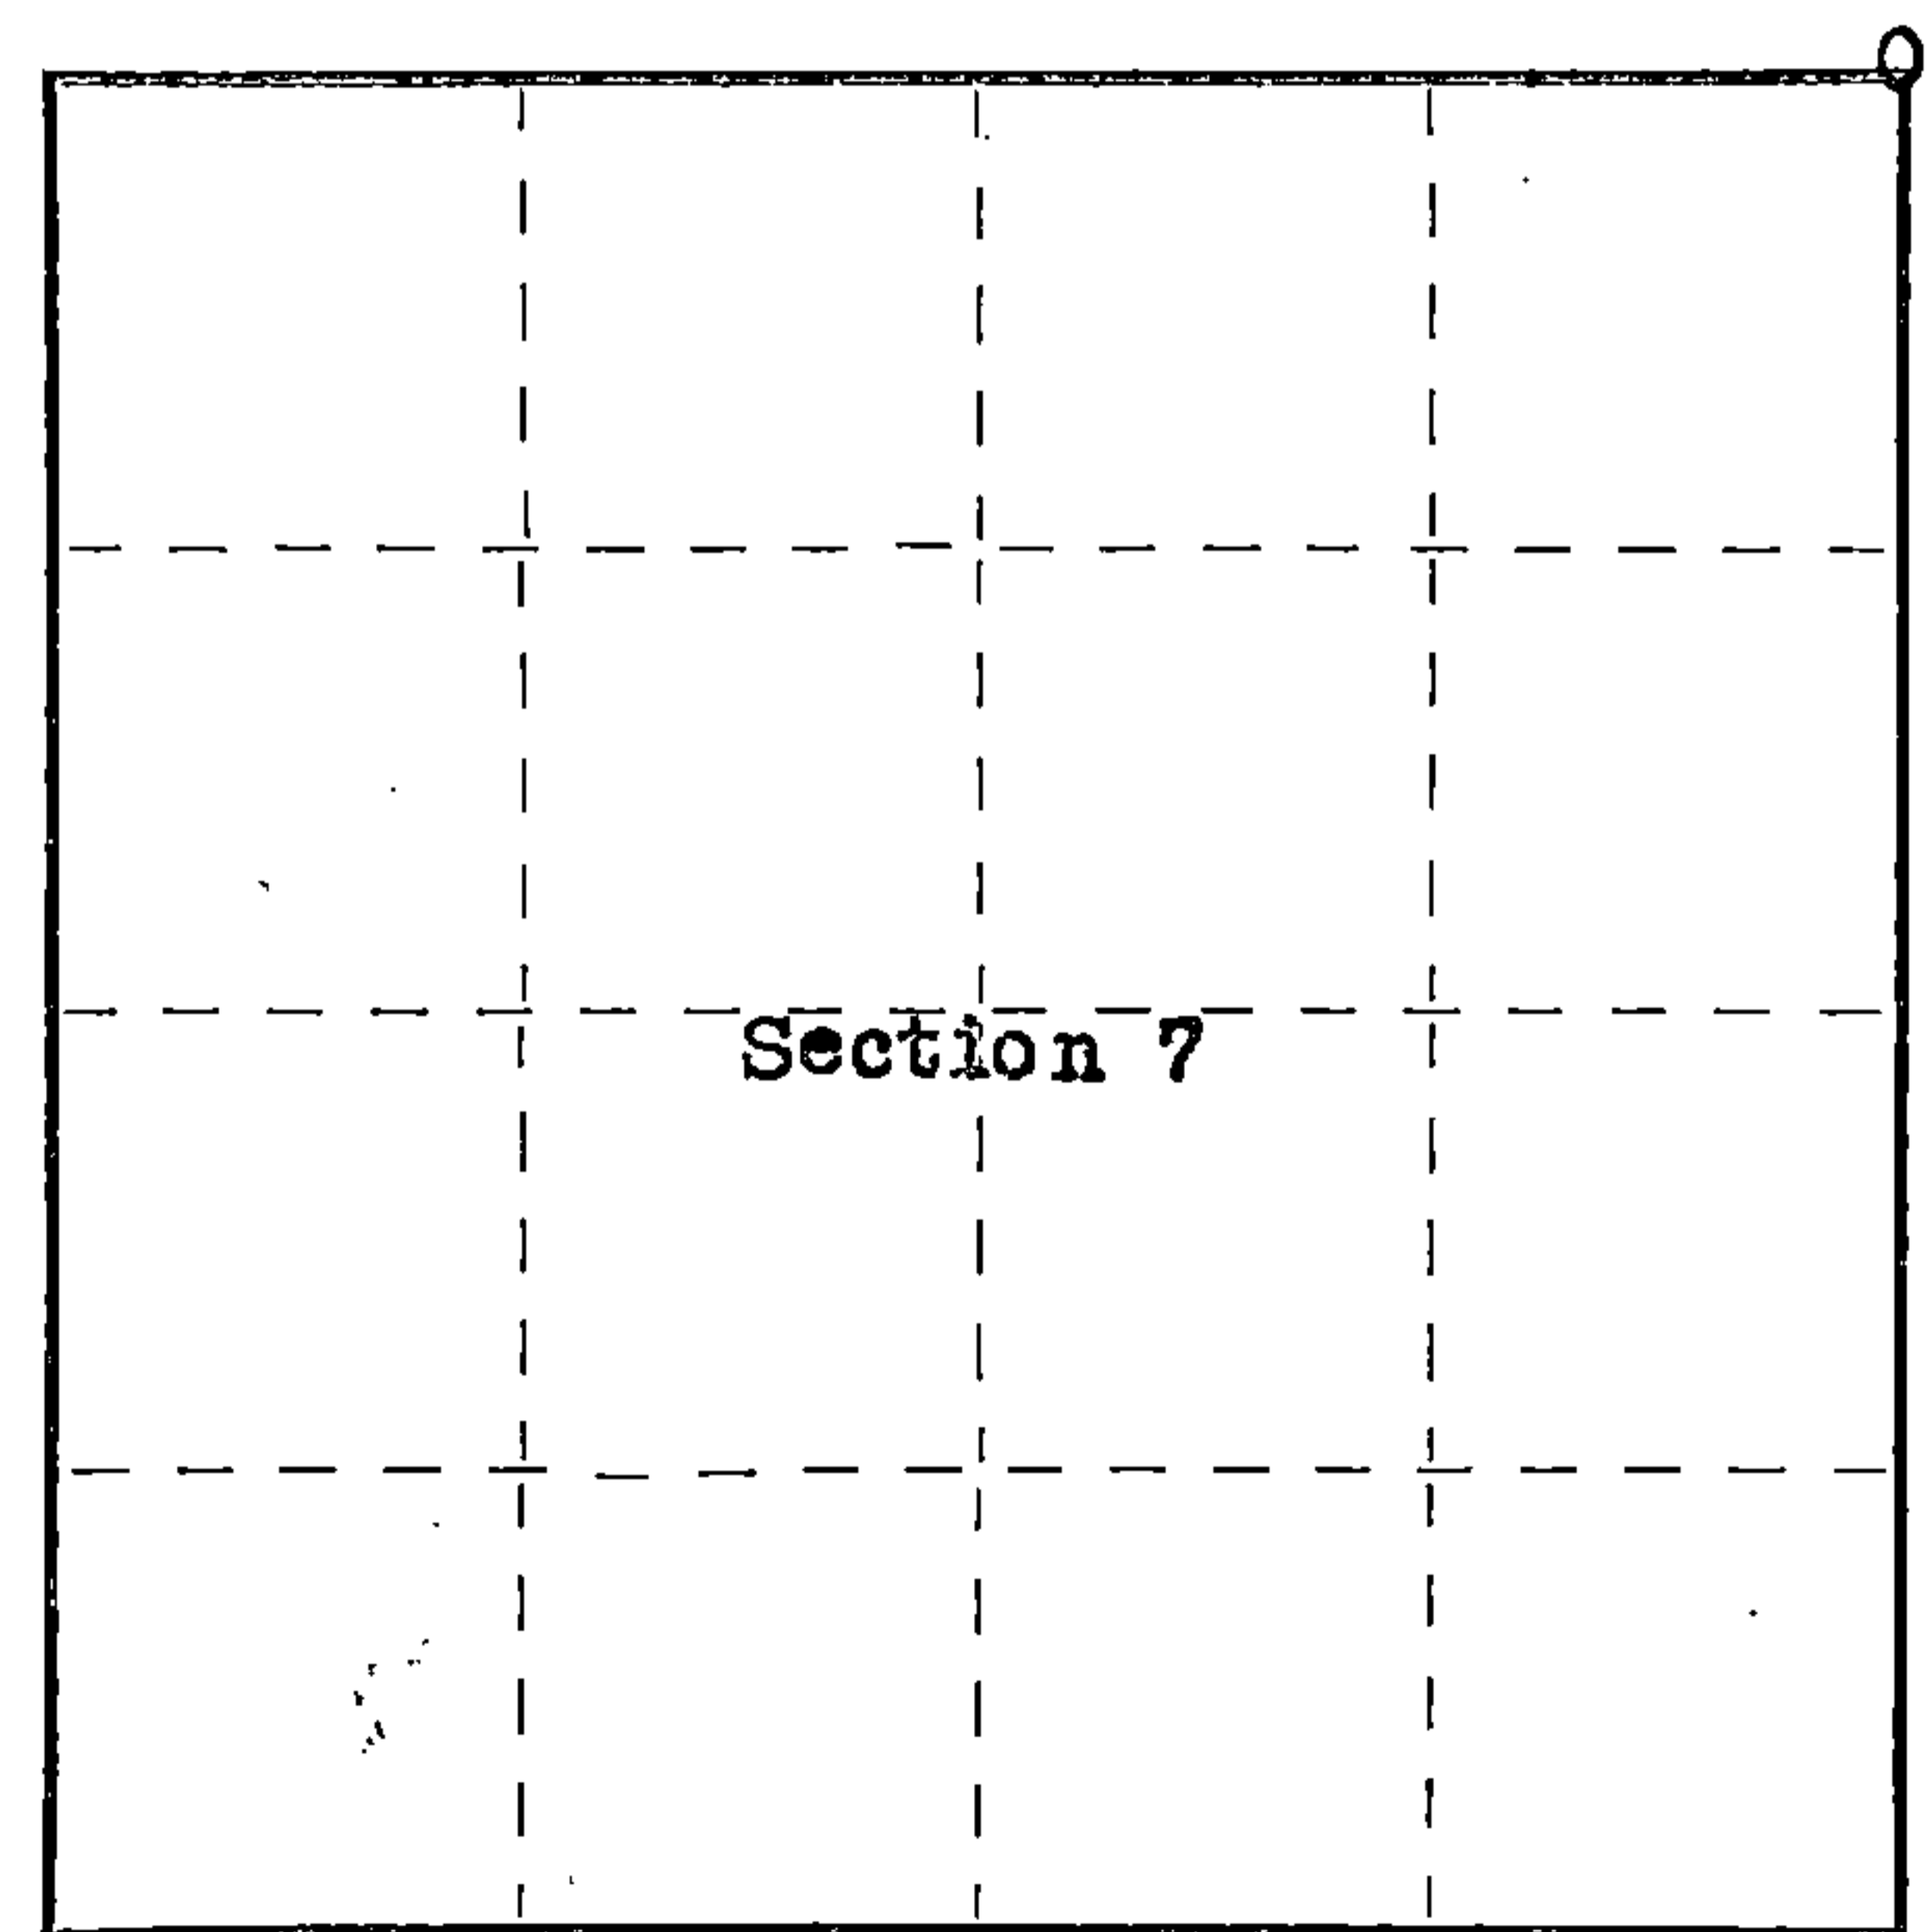

○ = Corner monument restored.

History of original corner establishment:

Original corner established in 1862-1865 by William E. Dougherty, Government Deputy Surveyor.
Original bearing trees: Birch 14" S7°W 50 lks.
Birch 10" N43°E 27 lks.

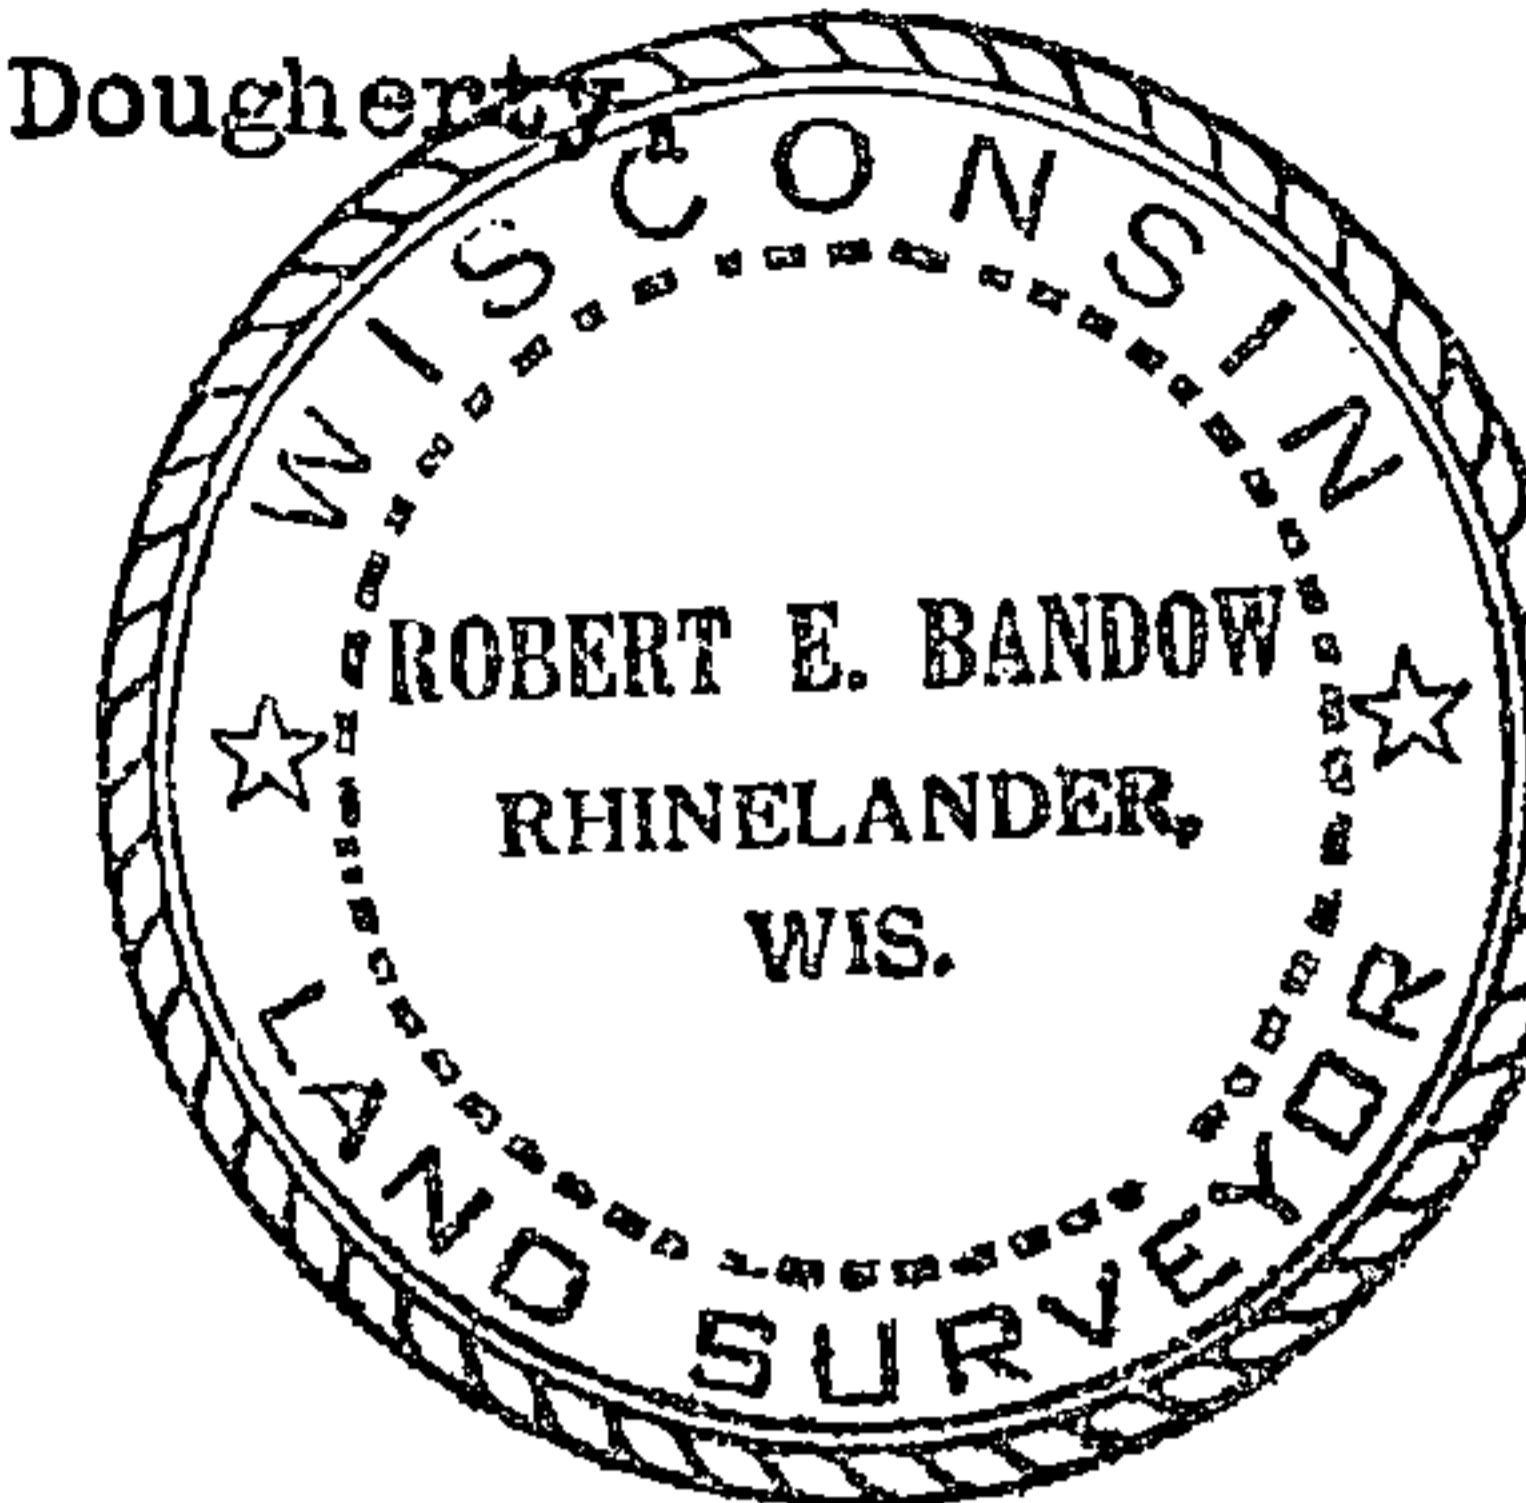

Description of corner evidence found:

Old 4"x4" wood post scribed.
Original bearing trees Birch 10" N43°E 27 lks. (17.9 feet).

Description of monument and accessories I established to perpetuate the original location of this corner.
Set 2"x5' galvanized iron pipe filled with concrete, capped with bronze cap and stamped as follows:

T40N R13E
S6|S5
S7|S8
1959

RLS No. S-104

Blazed and scribed the following bearing trees: White Birch 23" N43°E 17.9 feet (orig. 10")
White Birch 18" N43°W 34.0 feet
White Birch 14" S25°30'W 28.0 feet

Genisot Engineering Company

Dated at Rhineland, Wis., this 30th day of November, 19 59

Signature Robert E. Bando Title Registered Land Surveyor Registration No. S-104
(County Surveyor, Registered Land Surveyor, or other duly authorized official)

Office of Register of Deeds, County of Forest, I hereby certify that the within instrument was filed in this office for record on the 21st day of March, 19 60 at 9:00 o'clock A. M.

Anna Peterson
(Register of Deeds)

By.....Deputy

Subscribed and sworn to before me this 12th day of December 1959. Joseph E. Bailey Notary Public, Oneida County, Wis. My Commission expires Dec 1, 1960

FORM 985 H. C. MILLER CO., MILWAUKEE

H413 060000