
## CERTIFIED LAND CORNER ESTABLISHMENT

Being the North One Sixteenth Corner between Sections 25 and 26, Township 40 North, Range 14 East, 4th P.M. County of Forest, State of Wisconsin.

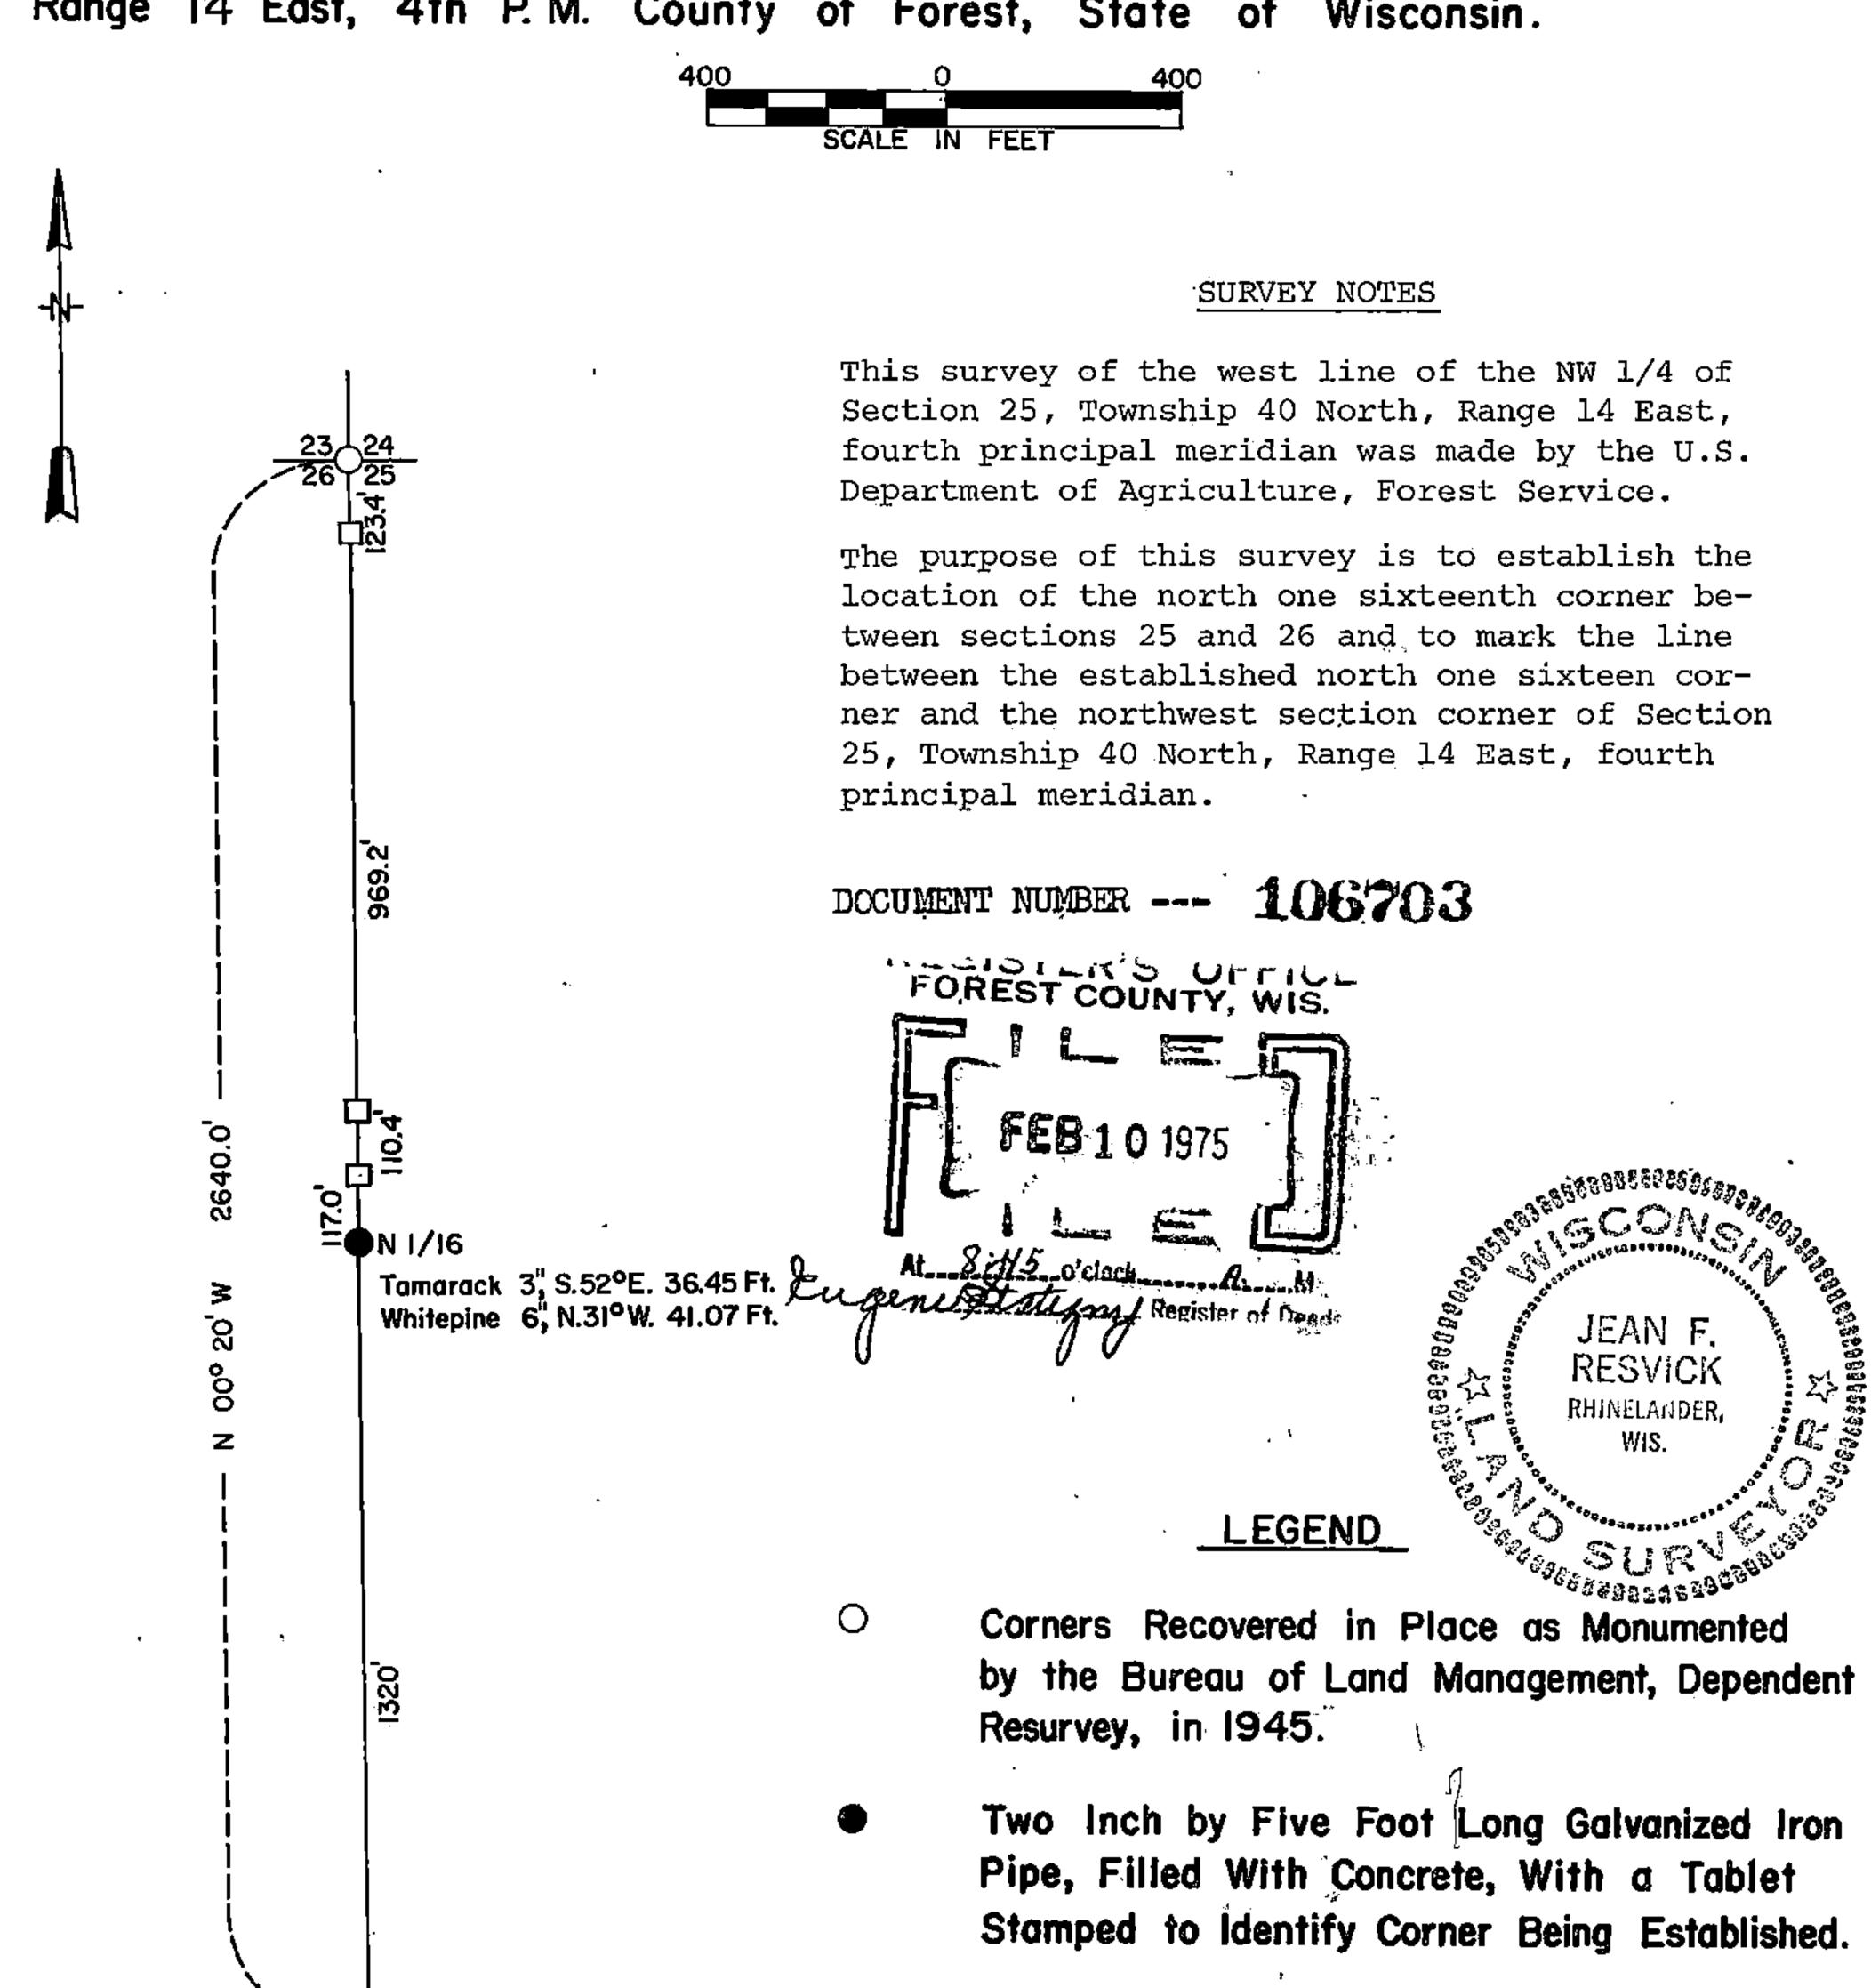

State of Wisconsin) County of Forest

I, Jean F. Resvick, land surveyor, U.S. Forest Service, and a registered land surveyor in the State of Wisconsin, hereby certify that I have surveyed the west line of the northwest quarter of Section 25, Township 40 North, Range 14 East, fourth principal meridian, State of Wisconsin.

SURVEYOR'S AFFIDAVIT

The plat map and the survey notes are a correct representation of the corners recovered, sec-

tion line location, and corner established.

4014263000

Forest Service RLS State of Wisconsin

Certificate S-802

Six Foot Steel Line Post.

1974 Date of Survey:

5-21