

10-1-09

HARRY (JESS) SMITH, RLS  
CASEY J. SWANSON, RLS  
Job No. 09-5278  
Dwg. No. 5278GREENWOOD




Northeast  
Surveying, Inc.  
Registered Wisconsin Land Surveyors

13418 LOGAN ROAD  
SURING, WI 54174  
920-842-2426

# PLAT OF SURVEY


Part of the Northeast quarter of the Northwest quarter of Section 5, Township 34 North,  
Range 14 East, Town of Freedom, Forest County, Wisconsin

LANDS OF THE U.S.A.

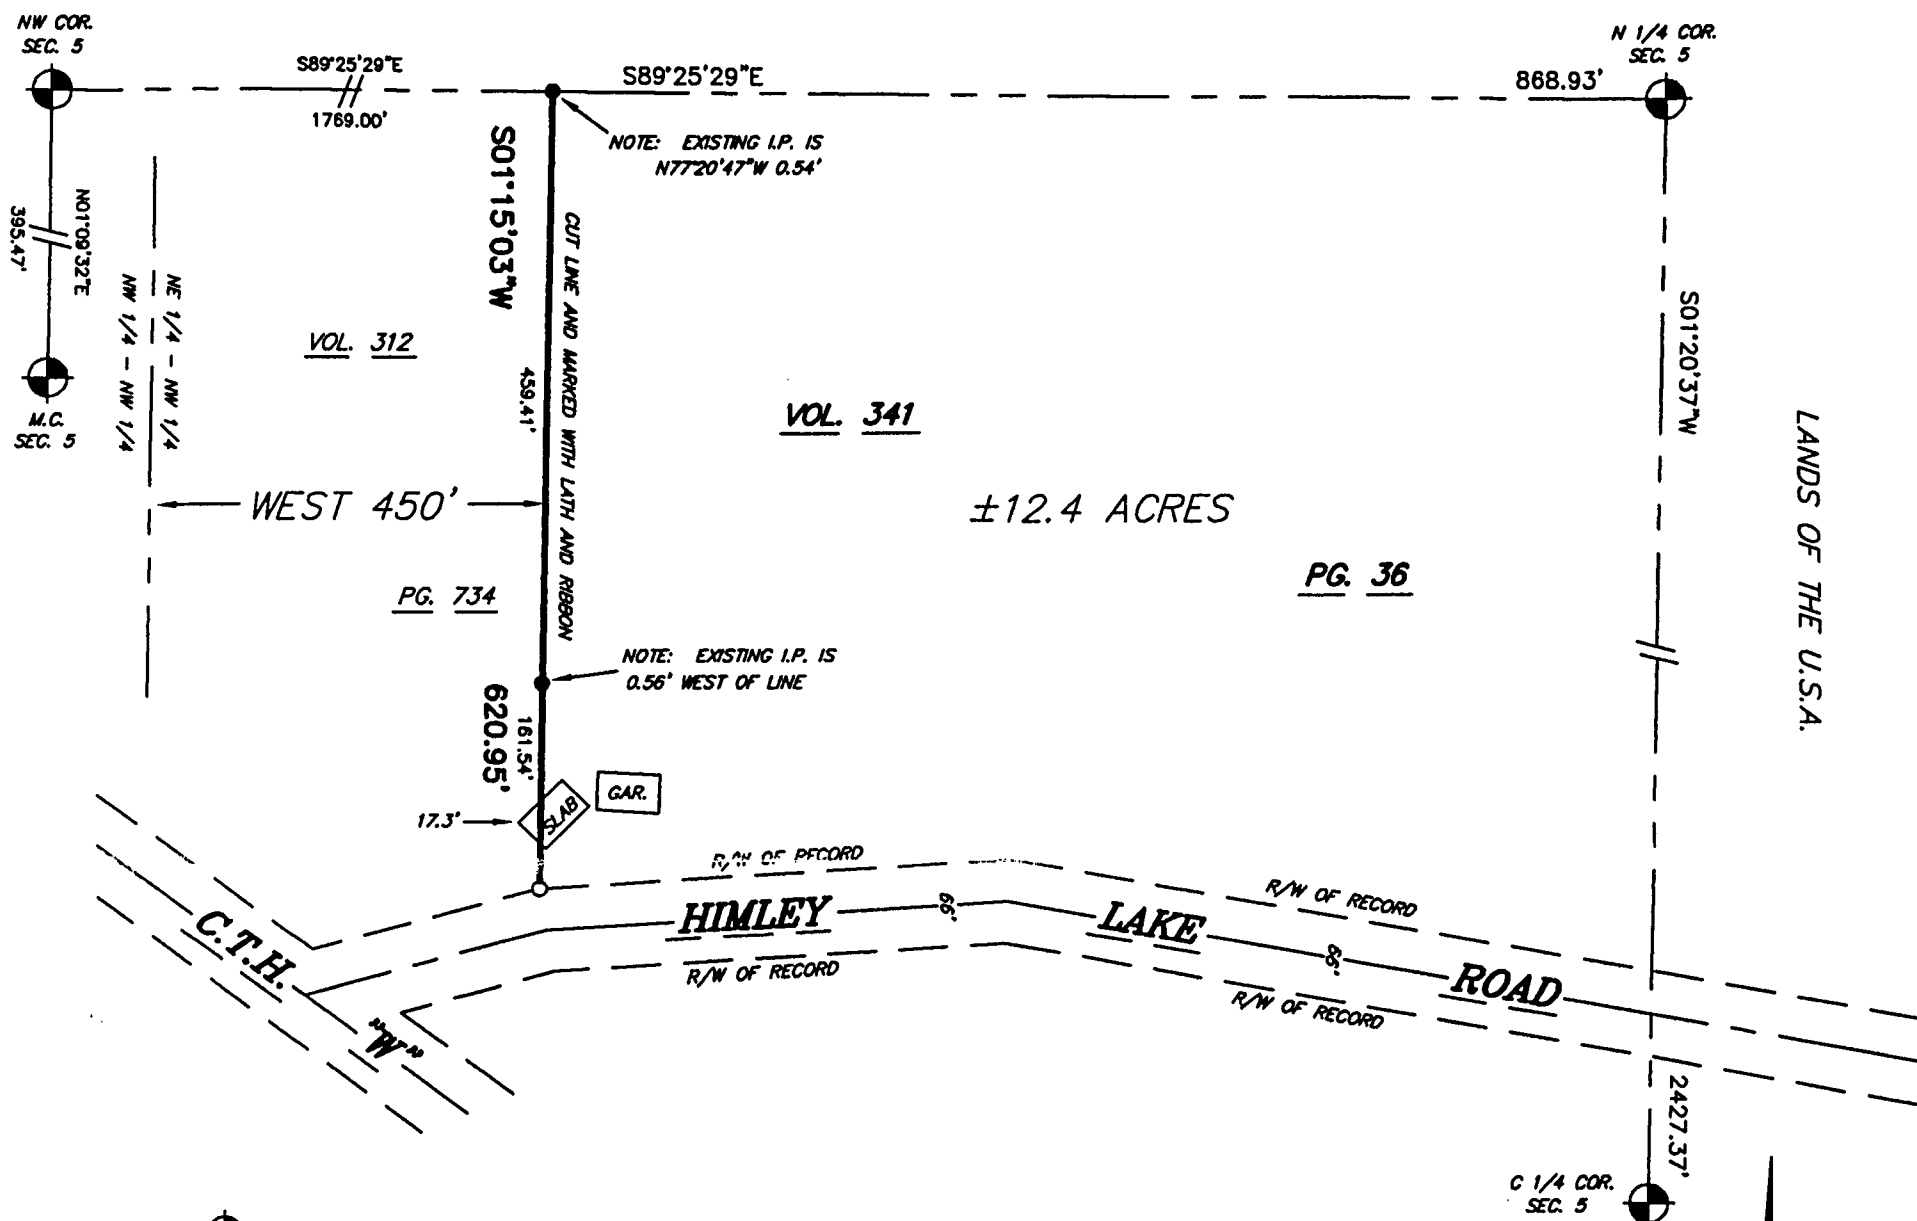

- EXISTING FOREST COUNTY MONUMENT OF RECORD
- EXISTING 1" IRON PIPE
- SET 1"x 24" IRON PIPE weighing 1.68 lbs./lin. ft.

NOTE: THE SECTION IS BASED ON THE U.S.F.S. SECTION SUBDIVISION ON FILE IN THE FOREST COUNTY COURTHOUSE

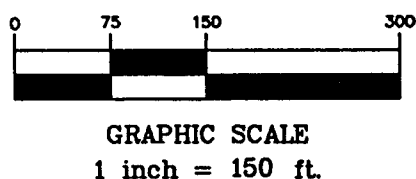

PRIOR TO ANY CONSTRUCTION OR OTHER LAND USE ACTIVITY, ALL BUILDING SETBACKS AND OTHER LAND USE REQUIREMENTS SHOULD BE VERIFIED BY THE FOREST COUNTY ZONING OFFICE.

FOREST CO SURVEYOR  
FILE # 341405-20090902  
DATE \_\_\_\_\_ BY \_\_\_\_\_

## SURVEYOR'S CERTIFICATE:

I, Harry J. Smith, Registered Land Surveyor, do hereby certify: That by the order and under the direction of Mr. Mark Greenwood, owner; I have surveyed, and mapped part of the Northeast quarter of the Northwest quarter of Section 5, Township 34 North - Range 14 East, Town of Freedom, Forest County, Wisconsin.

I, further certify that the within map is a true and correct representation of the exterior boundaries of the lands surveyed and that I have fully complied with the provisions of the State of Wisconsin in the surveying and mapping of same to the best of my knowledge and belief.

Dated this 2nd day of September, 2009.

by: Harry J. Smith  
Harry J. Smith, Pres.  
NORTHEAST SURVEYING, INC.

Bearings referenced to the North line of the NW 1/4 of Section 5, T34N-R14E, RECORDED TO BEAR S89°25'29"E (U.S.F.S.)



14-326