


## MAP OF SURVEY FOR GEORGE CALLAS

PART OF SLOWE'S PLAT OF ROBERTS LAKE AND PART OF  
GOV'T LOT 2, SEC. 6, T34N, R14E, TOWN OF FREEDOM,  
AND PART OF THE SE 1/4 - SE 1/4, SEC. 31, T35N, R14E,  
TOWN OF LAONA, ALL IN FOREST COUNTY, WISCONSIN.

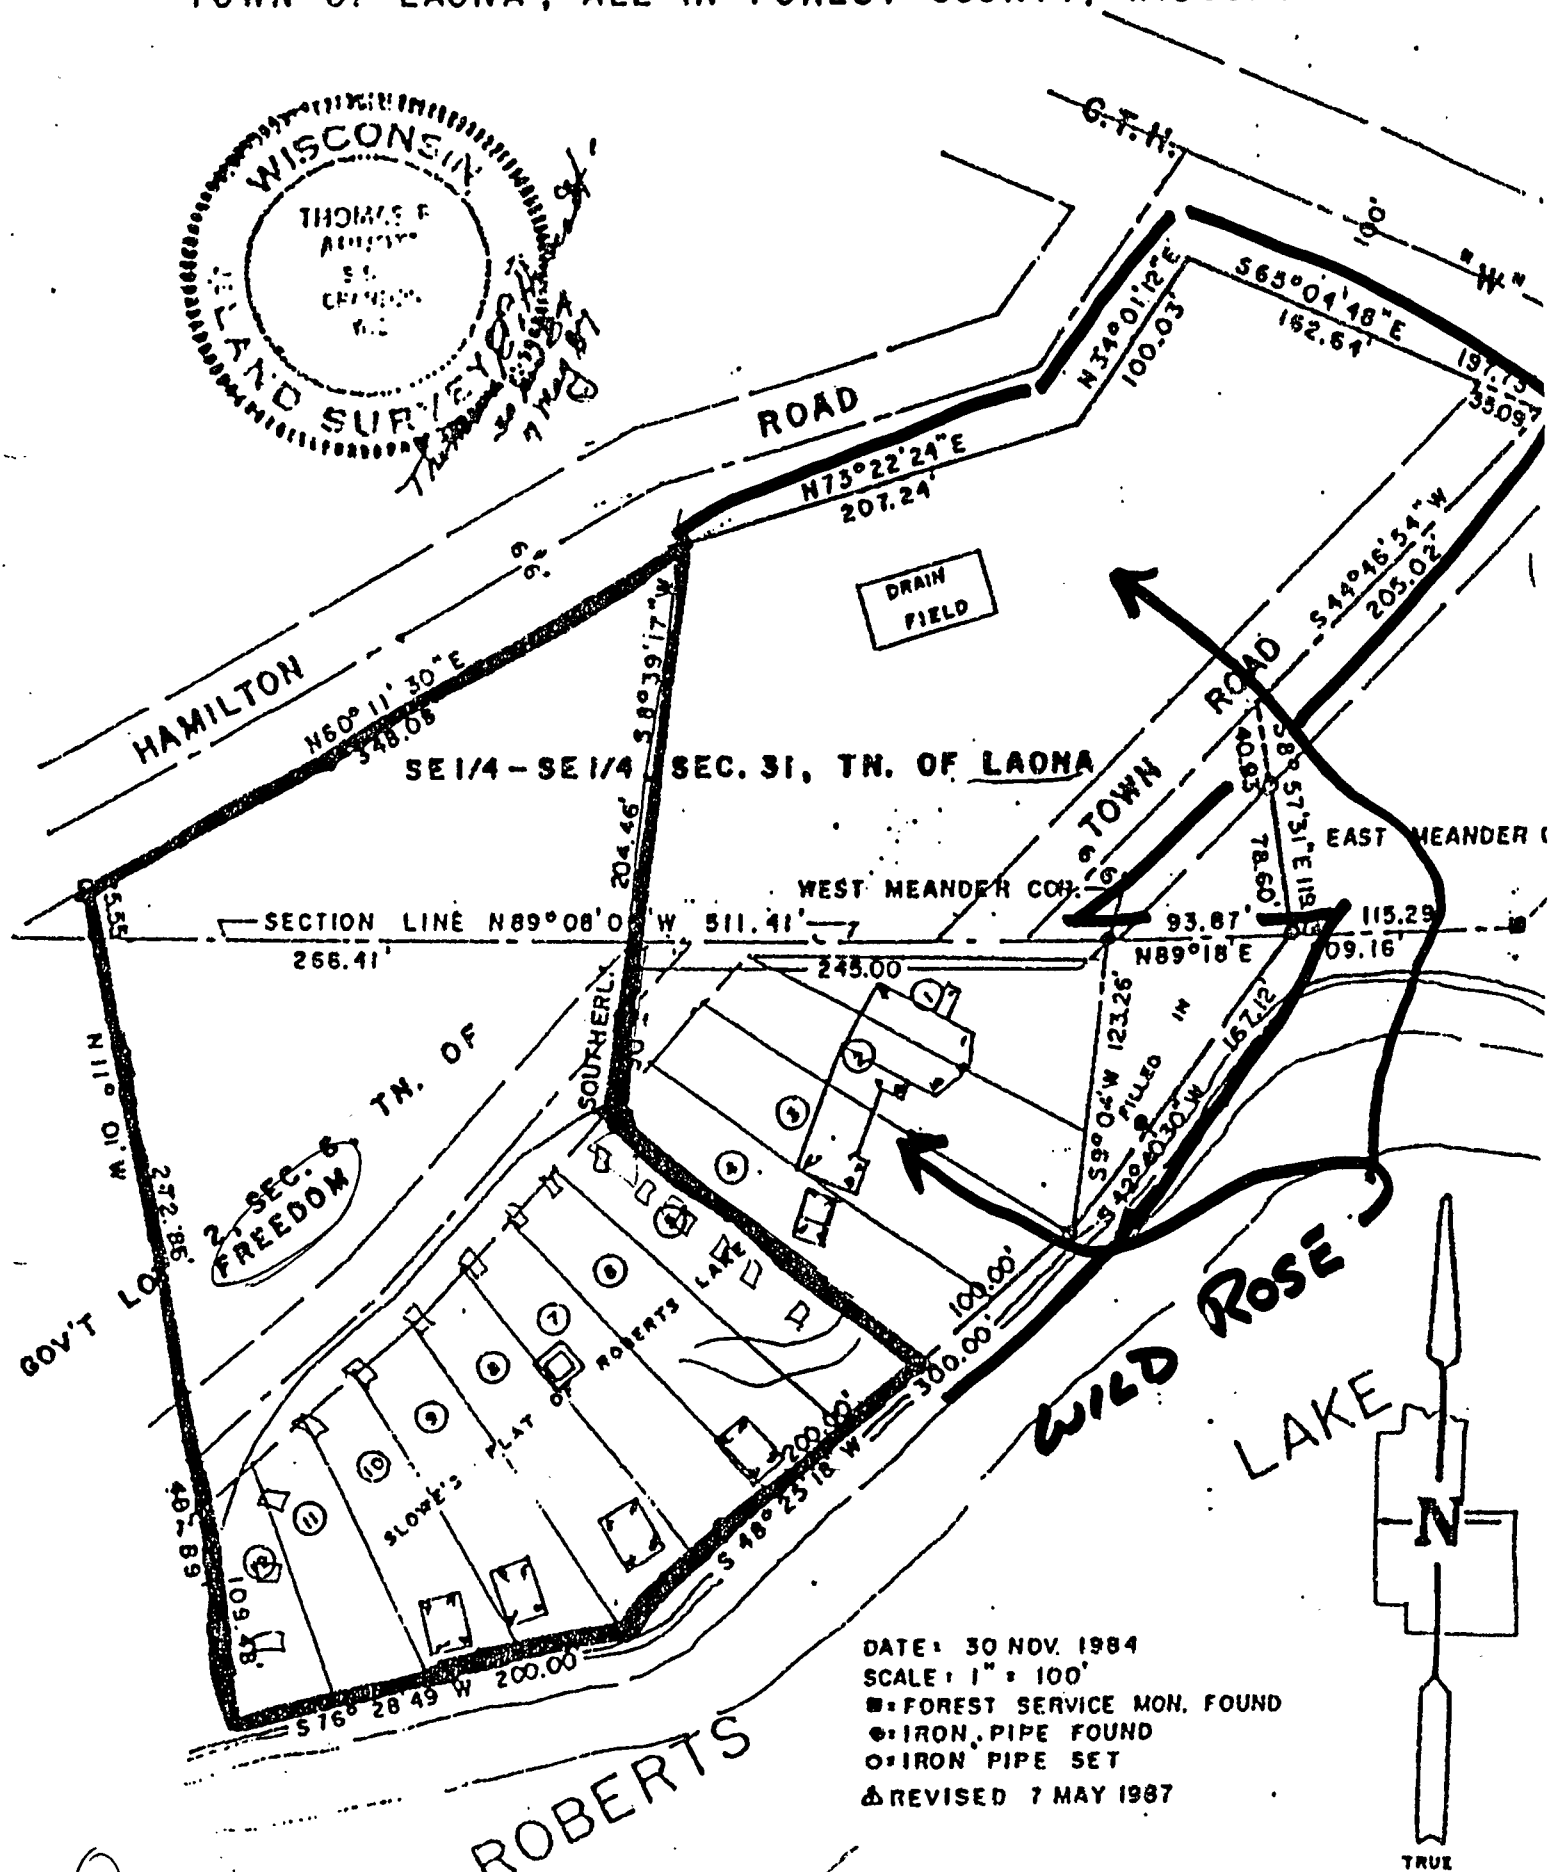

**FOREST CO SURVEYOR**  
**FILE #** 341406-19870507  
**DATE** \_\_\_\_\_ **BY** \_\_\_\_\_

DATE: 30 NOV. 1984  
SCALE: 1" = 100'  
■: FOREST SERVICE MON. FOUND  
●: IRON PIPE FOUND  
○: IRON PIPE SET  
Δ: REVISED 7 MAY 1987