


9-11-15


LEGEND

- 2" iron pipe found
- △ 1" iron pipe found
- () Recorded as

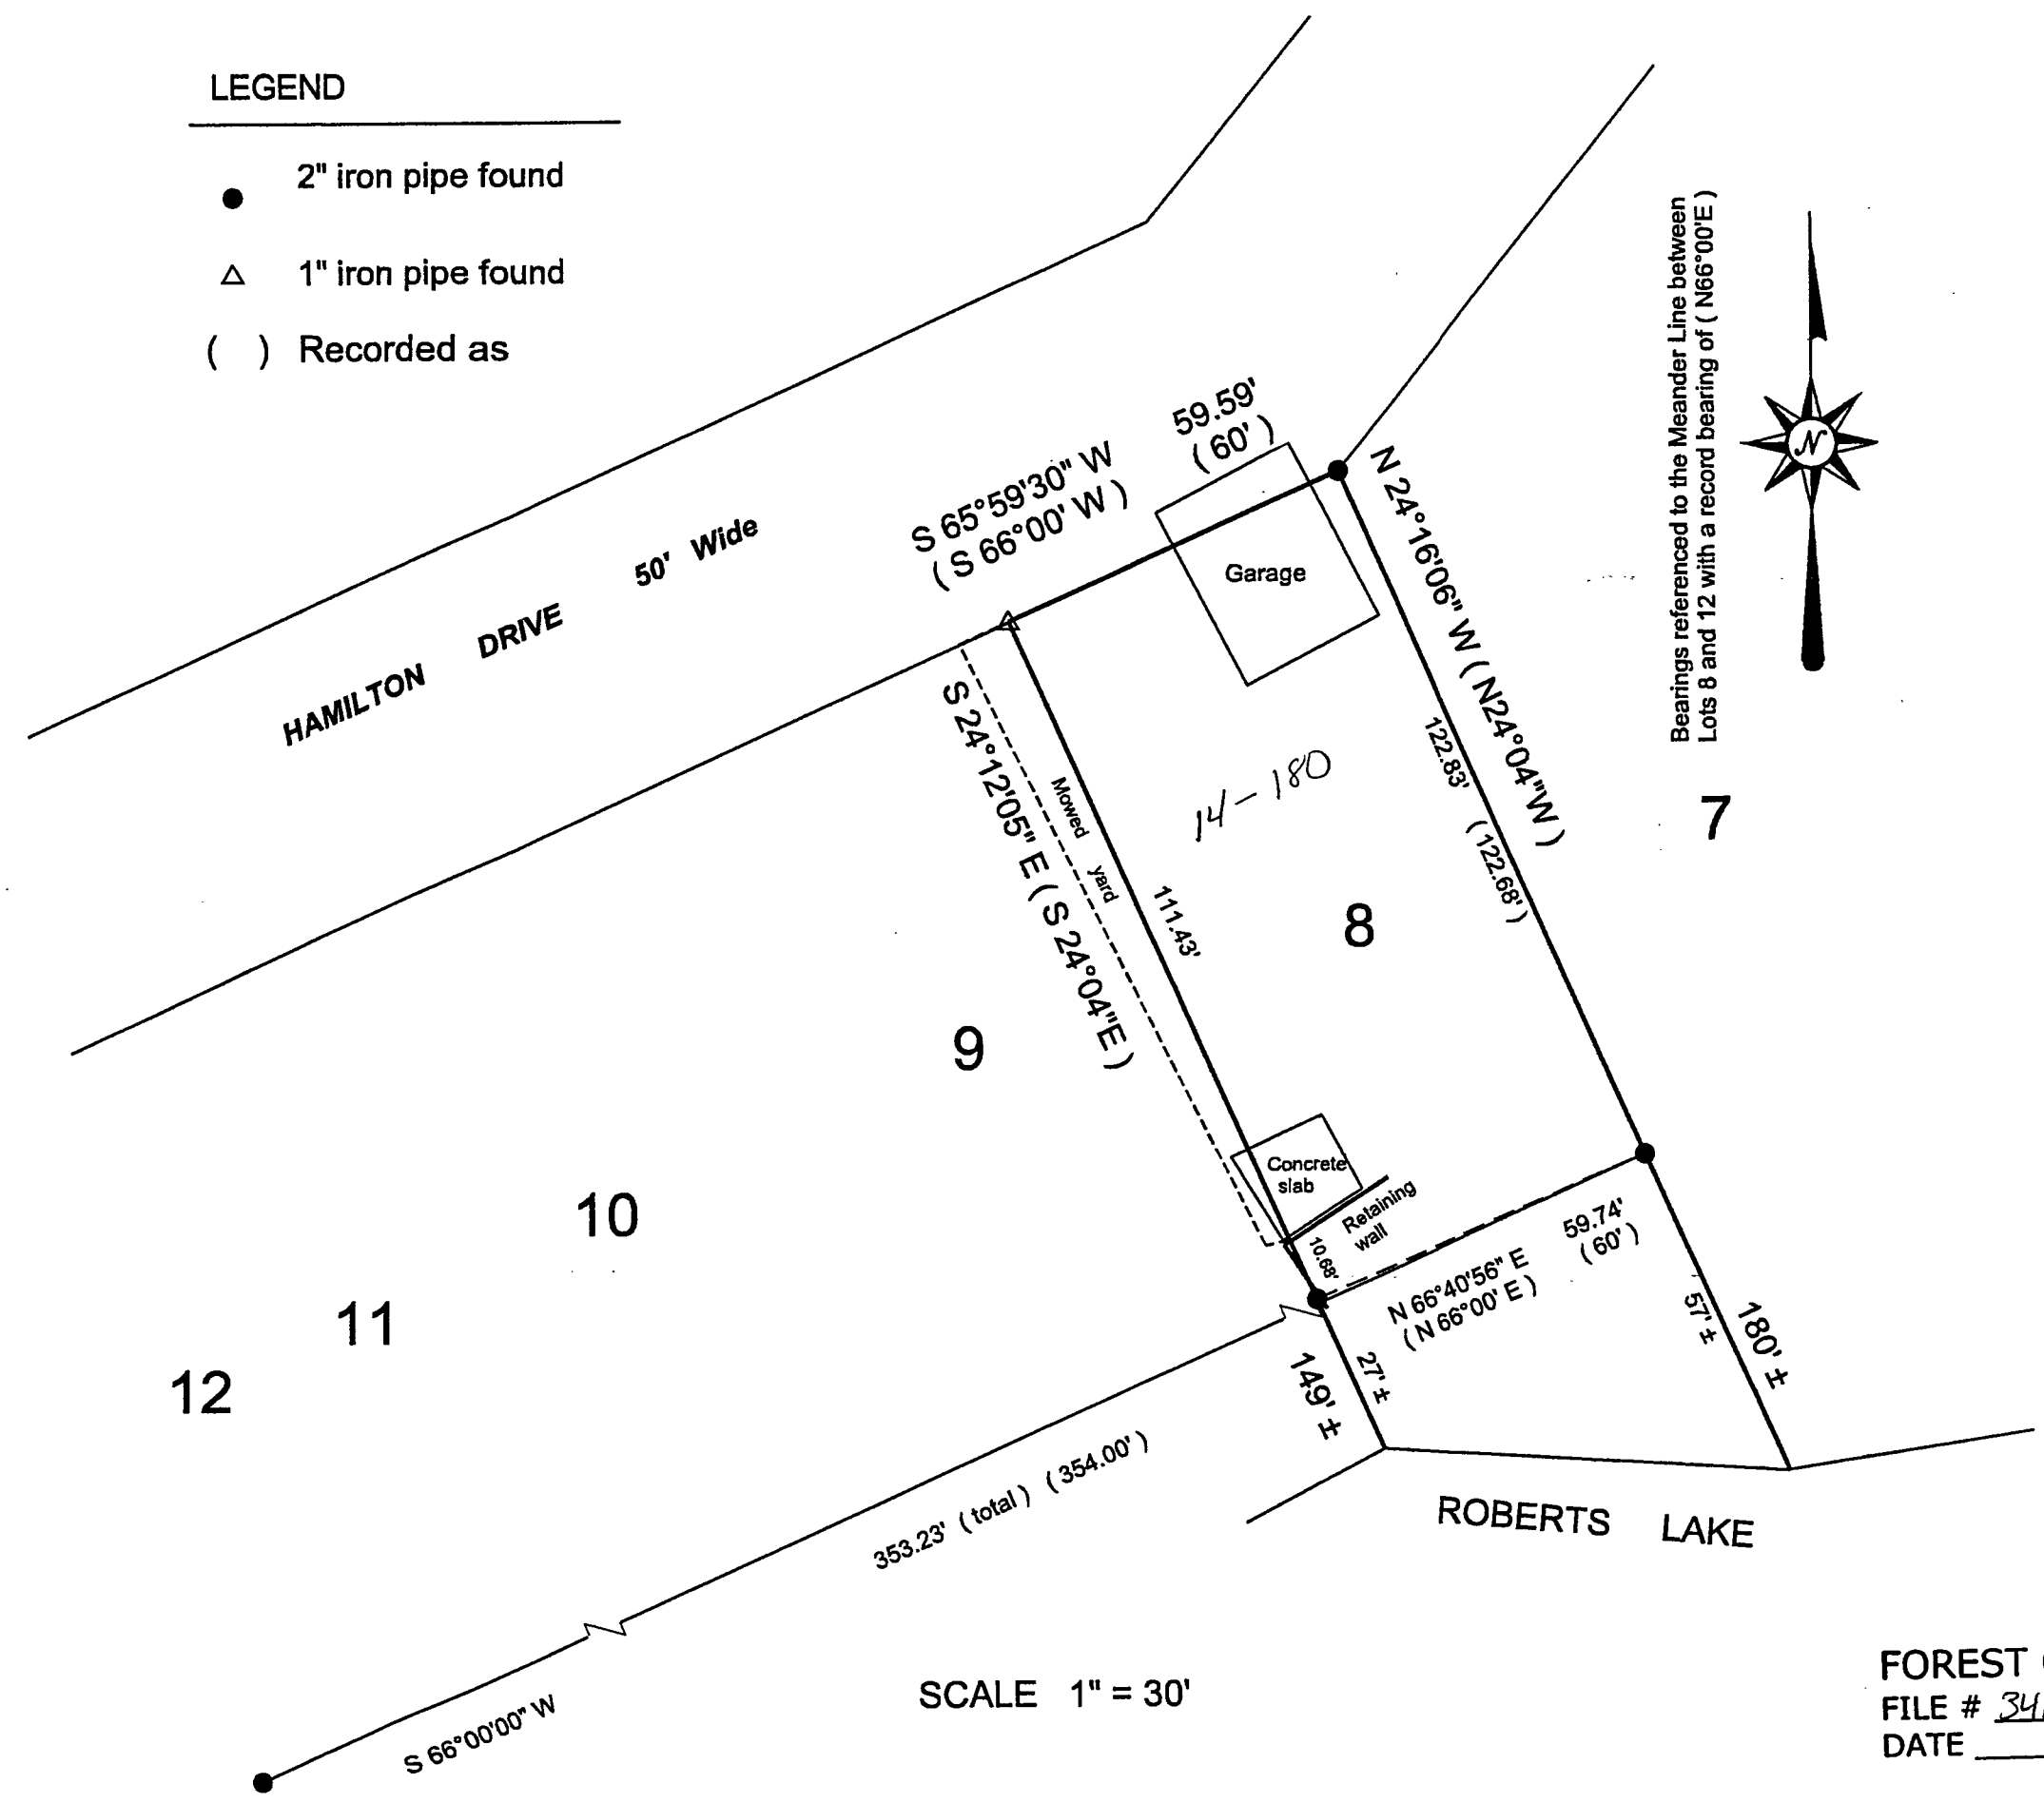

DESCRIPTION

Lot 8 in Connor's Original Plat of Roberts Lake, located in part of Government Lot 3 in Section 6, Town 34 North, Range 14 East, Forest County, Wisconsin.

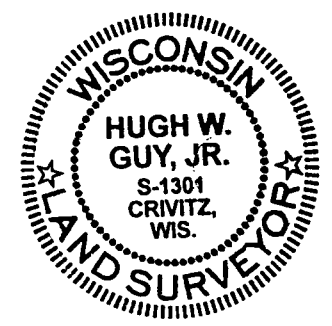

CERTIFICATE

I, Hugh W. Guy Jr. Professional Land Surveyor, do hereby certify that I have under the direction of Michael Beranek, that I have surveyed the lands hereon described and that this plat is a true representation of the exterior boundaries of said lands to the best of my knowledge and belief.

[Signature]
Hugh W. Guy Jr. PLS # 1301

DATED this 20th day of August, 2015.

FOREST CO SURVEYOR
FILE # 341406-20150820
DATE _____ BY _____