


Lot 5 and part of Lot 4 of Connor's Original Plat of Roberts Lake. Located in Government Lot 3, Section 6, Township 34 North, Range 14 East, Town of Freedom, Forest County, Wisconsin

RECEIVED

AUG 28 23

CO. TREASURER

Bearings referenced to the Northwest line of Lot 5 of Connor's Original Plat of Roberts Lake, assumed to Bear N 42°04'11" E

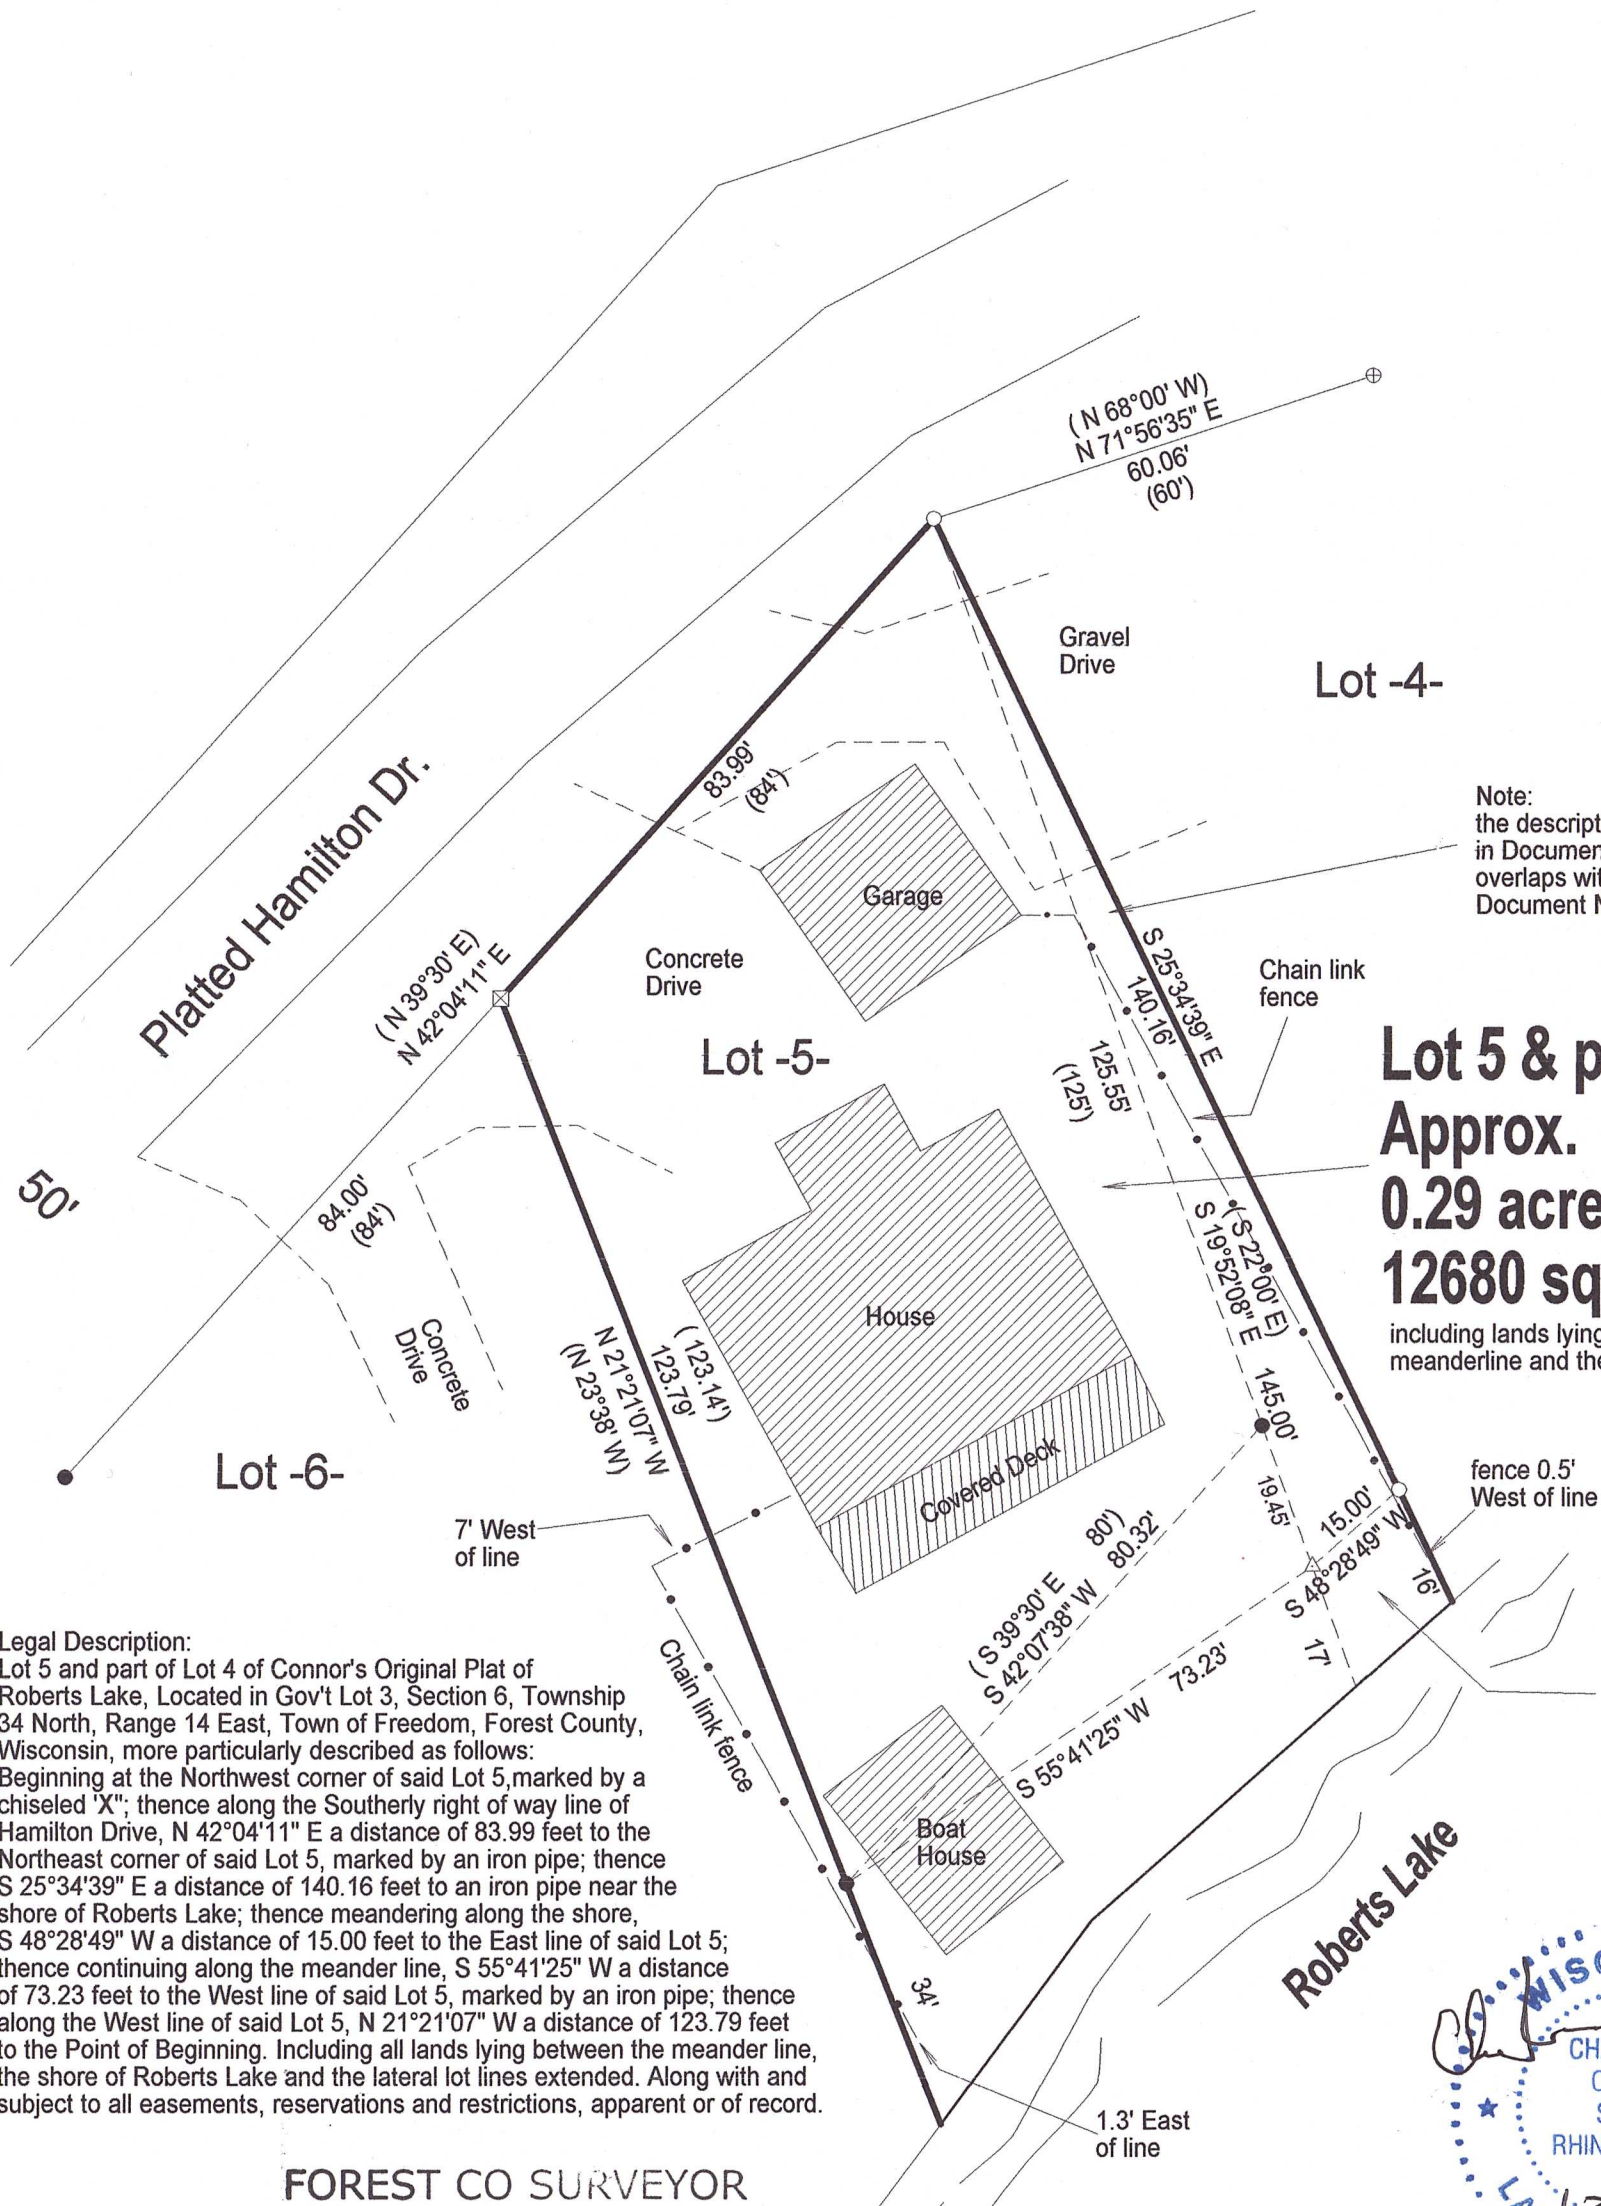

Lot 5 & part of Lot 4
Approx.
0.29 acres
12680 sq ft

including lands lying between the meanderline and the shore of Roberts Lake

Legal Description:

Lot 5 and part of Lot 4 of Connor's Original Plat of Roberts Lake, Located in Gov't Lot 3, Section 6, Township 34 North, Range 14 East, Town of Freedom, Forest County, Wisconsin, more particularly described as follows: Beginning at the Northwest corner of said Lot 5, marked by a chiseled 'X'; thence along the Southerly right of way line of Hamilton Drive, N 42°04'11" E a distance of 83.99 feet to the Northeast corner of said Lot 5, marked by an iron pipe; thence S 25°34'39" E a distance of 140.16 feet to an iron pipe near the shore of Roberts Lake; thence meandering along the shore, S 48°28'49" W a distance of 15.00 feet to the East line of said Lot 5; thence continuing along the meander line, S 55°41'25" W a distance of 73.23 feet to the West line of said Lot 5, marked by an iron pipe; thence along the West line of said Lot 5, N 21°21'07" W a distance of 123.79 feet to the Point of Beginning. Including all lands lying between the meander line, the shore of Roberts Lake and the lateral lot lines extended. Along with and subject to all easements, reservations and restrictions, apparent or of record.

FOREST CO SURVEYOR

FILE # 341406-20221205

LEGEND


DATE 9/12/23

BY KL

SCALE

1" = 25'

- Set 1" X 24" Iron Pipe Weighing min. 1.13 lb./lin.ft.
- Found 1" Iron Pipe
- ⊠ Found Chiseled "X"
- ⊕ Found 2" IP
- △ Calculated Position
- () Previously Recorded as

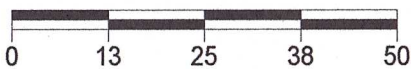

I, Charles L. Oleinik, Professional Land Surveyor in the State of Wisconsin, hereby certify: that I have surveyed and mapped the parcel shown hereon; that said survey and map are correct to the best of my knowledge and belief; that I have complied with the applicable requirements of Chapter A-7 of Wisconsin Administrative Code in completion thereof.

Charles L. Oleinik, PLS

Date

12-5-22



NORTH COAST SURVEYING
1715 MELODY LANE
RHINELANDER, WI 54501
715-490-0892
NORTHCOASTSURVEYING.COM

Boundary Survey for:

Herber Trust of 1991,
Candy Herber, agent

Drawing #	Date	Drafted by
2249	12/5/2022	CLO

14-177