

* 4-9-07

PLAT OF SURVEY

PART OF THE NE 1/4 - NE 1/4 & PART OF GOV'T LOT 1
OF SECTION 13, T34N, R14E, TOWN OF FREEDOM,
FOREST COUNTY, WISCONSIN

FOREST CO SURVEYOR

FILE # 34143-20070207

DATE _____ BY _____


Herbert Krusche

NE COR.
SEC. 13
P.K. Nail

Geiter
Cons.
Co.



Michael A. Trembl
02-07-07

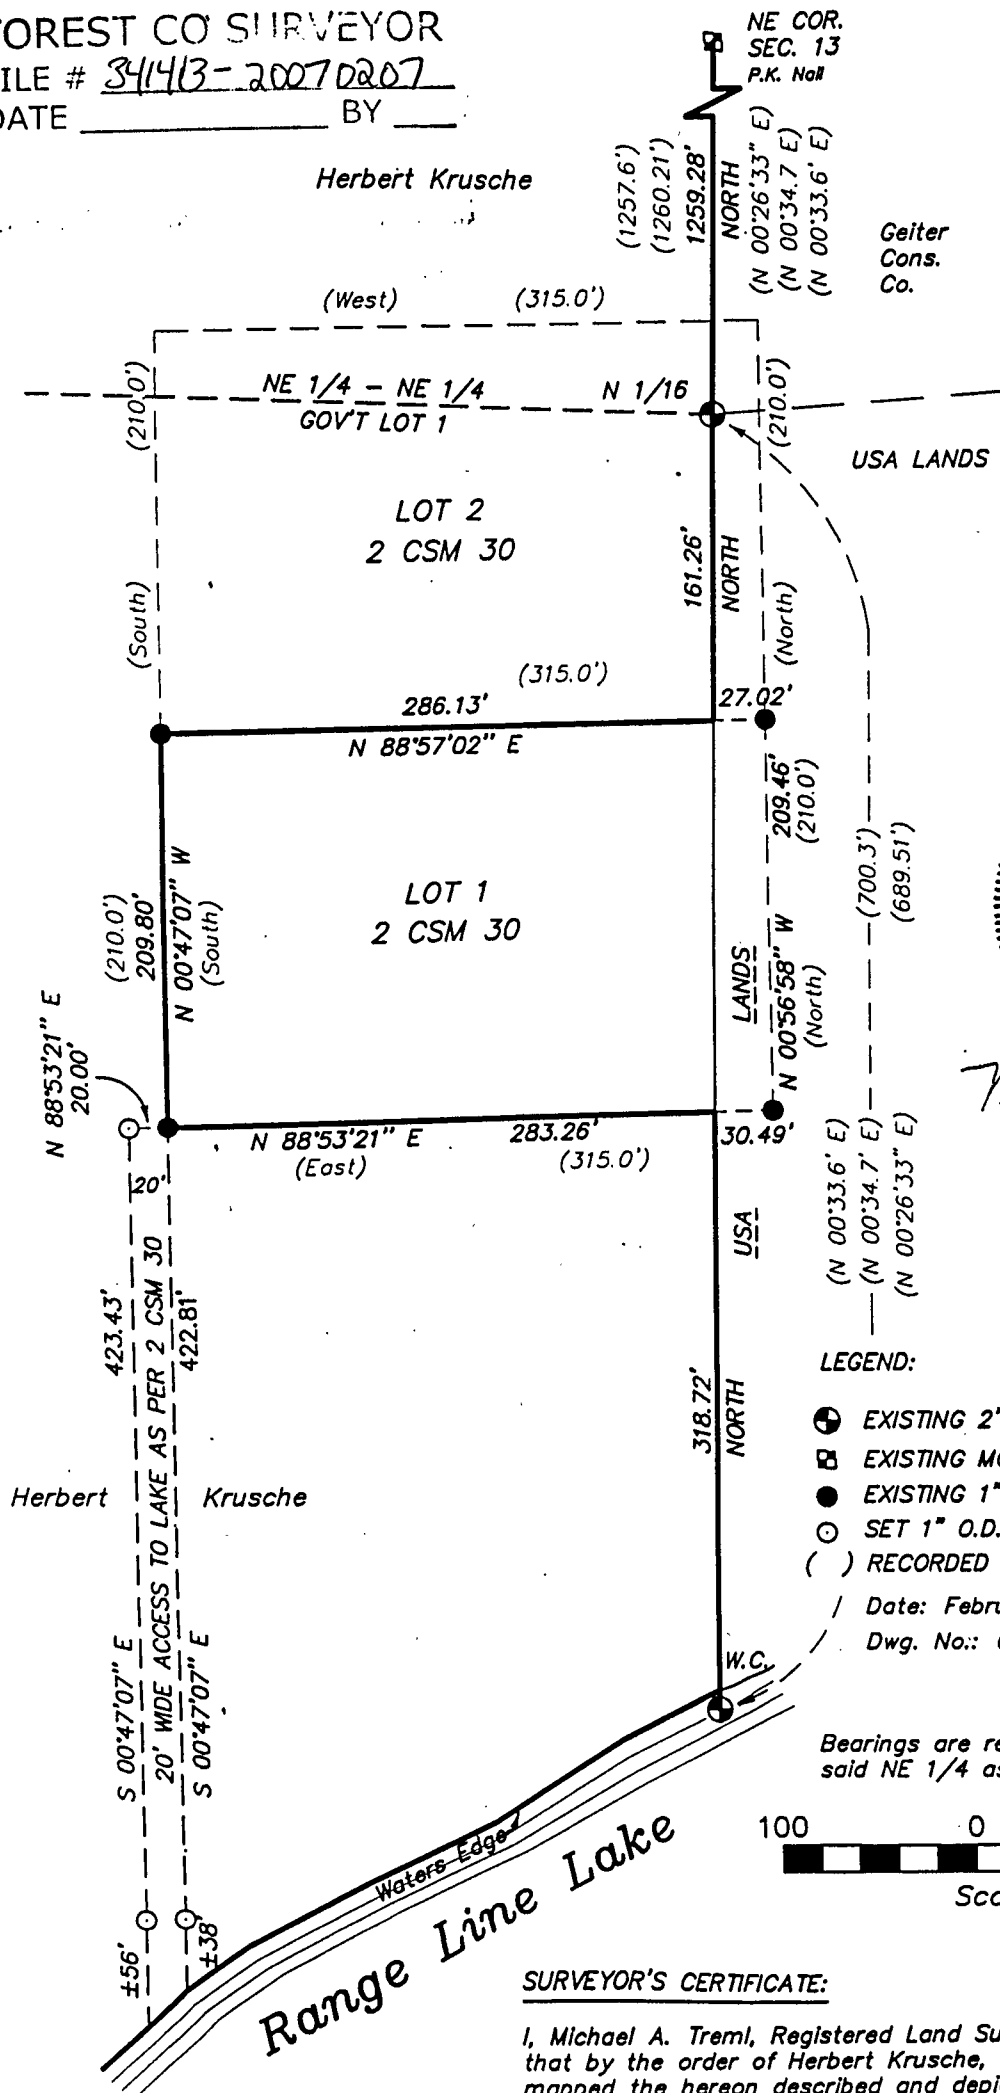


LEGEND:

- ⊕ EXISTING 2" U.S.F.S. ALUMINUM MONUMENT
- ⊠ EXISTING MONUMENT OF RECORD (AS NOTED)
- EXISTING 1" IRON PIPE
- SET 1" O.D. X 20" IRON PIPE
- () RECORDED AS

/ Date: February 07, 2007

/ Dwg. No.: 680-07

Bearings are referenced to the East line of
said NE 1/4 assumed to bear North.

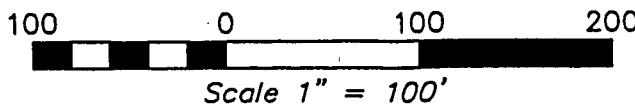

SURVEYOR'S CERTIFICATE:

I, Michael A. Trembl, Registered Land Surveyor, HEREBY certify
that by the order of Herbert Krusche, owner: I have surveyed and
mapped the hereon described and depicted lands and the
within map is a true and correct representation of the lands
surveyed to the best of my knowledge and belief.

**PART OF THE NE 1/4 - NE 1/4 & PART OF GOV'T LOT 1
OF SECTION 13, T34N, R14E, TOWN OF FREEDOM,
FOREST COUNTY, WISCONSIN**

FILE # 341413-20070207
DATE _____ BY _____

Waters Edge
Range Line Lake

SURVEYOR'S
I, Michael A.

Scale 1" = 100'

I, Michael A. Trembl, Registered Land Surveyor, HEREBY certify that by the order of Herbert Krusche, owner: I have surveyed and mapped the hereon described and depicted lands and the within map is a true and correct representation of the lands surveyed to the best of my knowledge and belief.