


# PLAT OF SURVEY

LOT 14 IN ASSESSOR'S PLAT OF THE SOUTHWEST QUARTER  
OF SECTION 17 AND PART OF THE SOUTHEAST QUARTER  
OF SECTION 18, T34N, R14E, TOWN OF FREEDOM,  
FOREST COUNTY, WISCONSIN

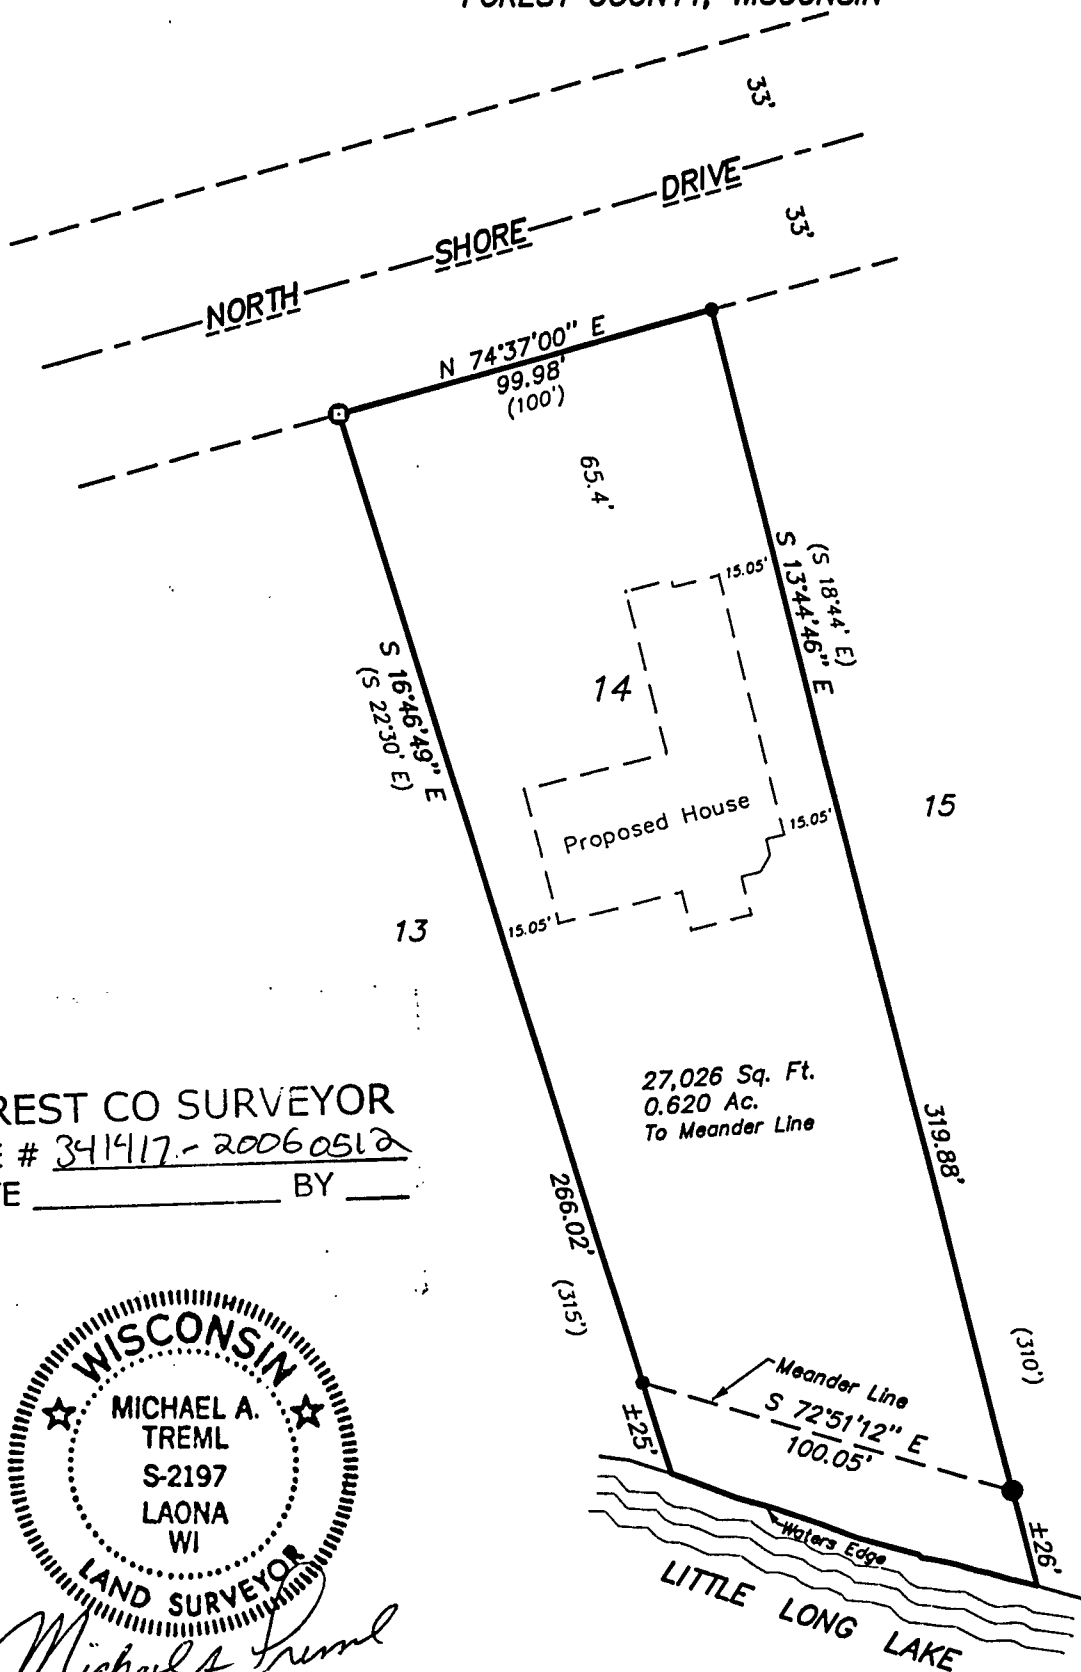

FOREST CO SURVEYOR

FILE # 341417-20060512

DATE \_\_\_\_\_ BY \_\_\_\_\_



*Michael A. Tremi*  
5/12/06

## SURVEYOR'S CERTIFICATE:

I, Michael A. Tremi, Registered Land Surveyor, HEREBY certify that by the order of Michael Gruenberger, owner: I have surveyed and mapped the hereon described and depicted lands and the within map is a true and correct representation of the lands surveyed to the best of my knowledge and belief.



Scale 1" = 50'

DWG. NO.: 643-06

## LEGEND:

- EXISTING 1 1/2" IRON PIPE
- ⊠ EXISTING 3/4" REBAR
- EXISTING 1" IRON PIPE
- ( ) RECORDED AS