



RETRACEMENT SURVEY

LANDS BEING: LOT 1 OF CERTIFIED SURVEY MAP NUMBER 193041,
RECORDED AS DOCUMENT NUMBER 193041 IN VOLUME 7 SURVEY, PAGE 192-192A,
AND LOT 4 OF CERTIFIED SURVEY MAP NUMBER 198179,
RECORDED AS DOCUMENT NUMBER 198179 IN VOLUME 8 SURVEY, PAGE 43-43A,
LOCATED IN THE NORTHEAST 1/4 OF THE SOUTHWEST 1/4, SECTION 17, TOWNSHIP 34 NORTH,
RANGE 14 EAST, FOURTH PRINCIPAL MERIDIAN, TOWN OF FREEDOM, FOREST COUNTY, WISCONSIN

DESCRIBED IN DOCUMENT #237309

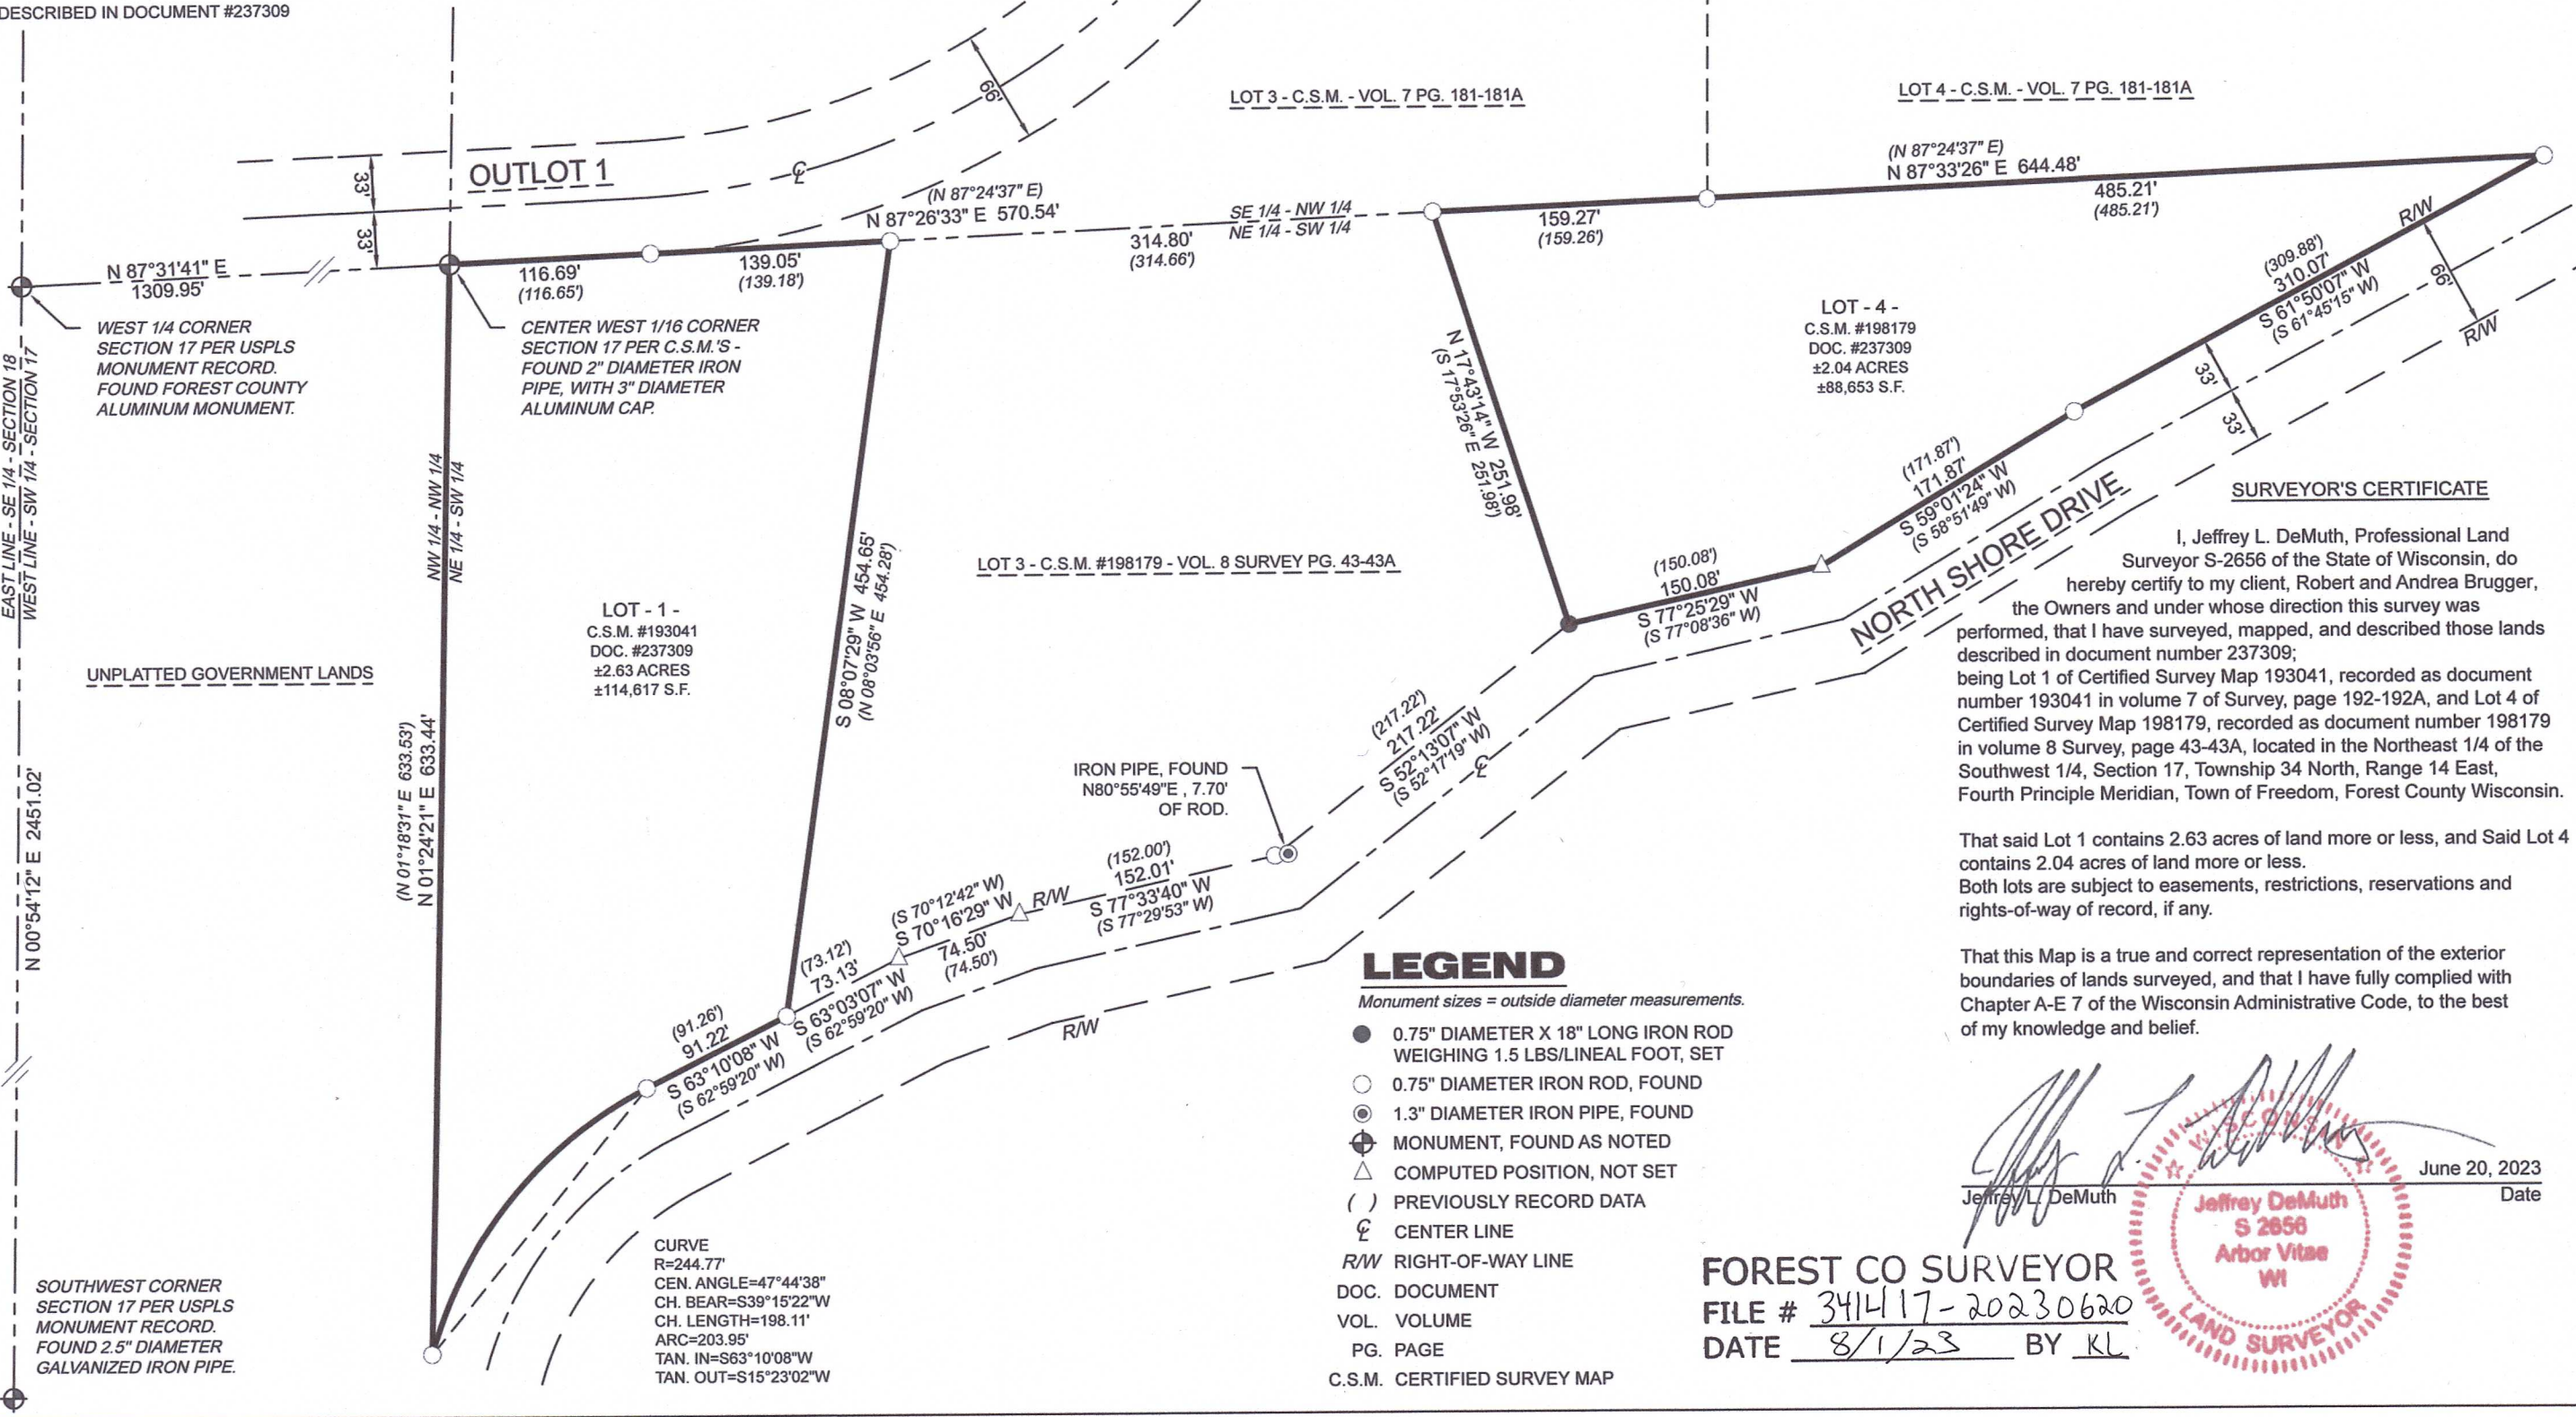

BEARINGS ARE REFERENCED TO
WISCONSIN COUNTY COORDINATE
REFERENCE SYSTEM - FOREST
COUNTY ZONE WITH THE WEST
LINE OF SW 1/4 MEASURED TO
BEAR N00°54'12"E

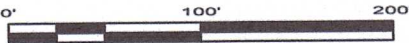

4327 COLE ROAD
CRANDON, WI 54520
Anderson 715.784.3485
DeMuth 715.482.5237
cardinal.north@outlook.com



RETRACEMENT SURVEY

CLIENT:
Robert & Andrea Brugger
SITE ADDRESS:
North Shore Drive
Wabeno, WI 54566

PROJECT: 2023-04-Brugger
DRAWN BY: JLD
CHECKED BY: JEA
FIELDWORK COMPLETED: May 2023
SHEET 1 OF 1 SHEETS

SURVEYOR'S CERTIFICATE

I, Jeffrey L. DeMuth, Professional Land Surveyor S-2656 of the State of Wisconsin, do hereby certify to my client, Robert and Andrea Brugger, the Owners and under whose direction this survey was performed, that I have surveyed, mapped, and described those lands described in document number 237309; being Lot 1 of Certified Survey Map 193041, recorded as document number 193041 in volume 7 of Survey, page 192-192A, and Lot 4 of Certified Survey Map 198179, recorded as document number 198179 in volume 8 Survey, page 43-43A, located in the Northeast 1/4 of the Southwest 1/4, Section 17, Township 34 North, Range 14 East, Fourth Principle Meridian, Town of Freedom, Forest County Wisconsin.

That said Lot 1 contains 2.63 acres of land more or less, and Said Lot 4 contains 2.04 acres of land more or less.
Both lots are subject to easements, restrictions, reservations and rights-of-way of record, if any.

That this Map is a true and correct representation of the exterior boundaries of lands surveyed, and that I have fully complied with Chapter A-E 7 of the Wisconsin Administrative Code, to the best of my knowledge and belief.

Jeffrey L. DeMuth
June 20, 2023
Date
Jeffrey DeMuth
S 2656
Arbor Vitae
WI
LAND SURVEYOR

FOREST CO SURVEYOR
FILE # 341417-20230620
DATE 8/1/23 BY KL

LEGEND

- Monument sizes = outside diameter measurements.
- 0.75" DIAMETER X 18" LONG IRON ROD WEIGHING 1.5 LBS/LINEAL FOOT, SET
 - 0.75" DIAMETER IRON ROD, FOUND
 - ⊙ 1.3" DIAMETER IRON PIPE, FOUND
 - ⊕ MONUMENT, FOUND AS NOTED
 - △ COMPUTED POSITION, NOT SET
 - () PREVIOUSLY RECORD DATA
 - ℄ CENTER LINE
 - R/W RIGHT-OF-WAY LINE
 - DOC. DOCUMENT
 - VOL. VOLUME
 - PG. PAGE
 - C.S.M. CERTIFIED SURVEY MAP