


PLAT OF SURVEY

**LOT 14 IN ASSESSOR'S PLAT OF THE SOUTHWEST QUARTER
OF SECTION 17 AND PART OF THE SOUTHEAST QUARTER
OF SECTION 18, T34N, R14E, TOWN OF FREEDOM,
FOREST COUNTY, WISCONSIN**

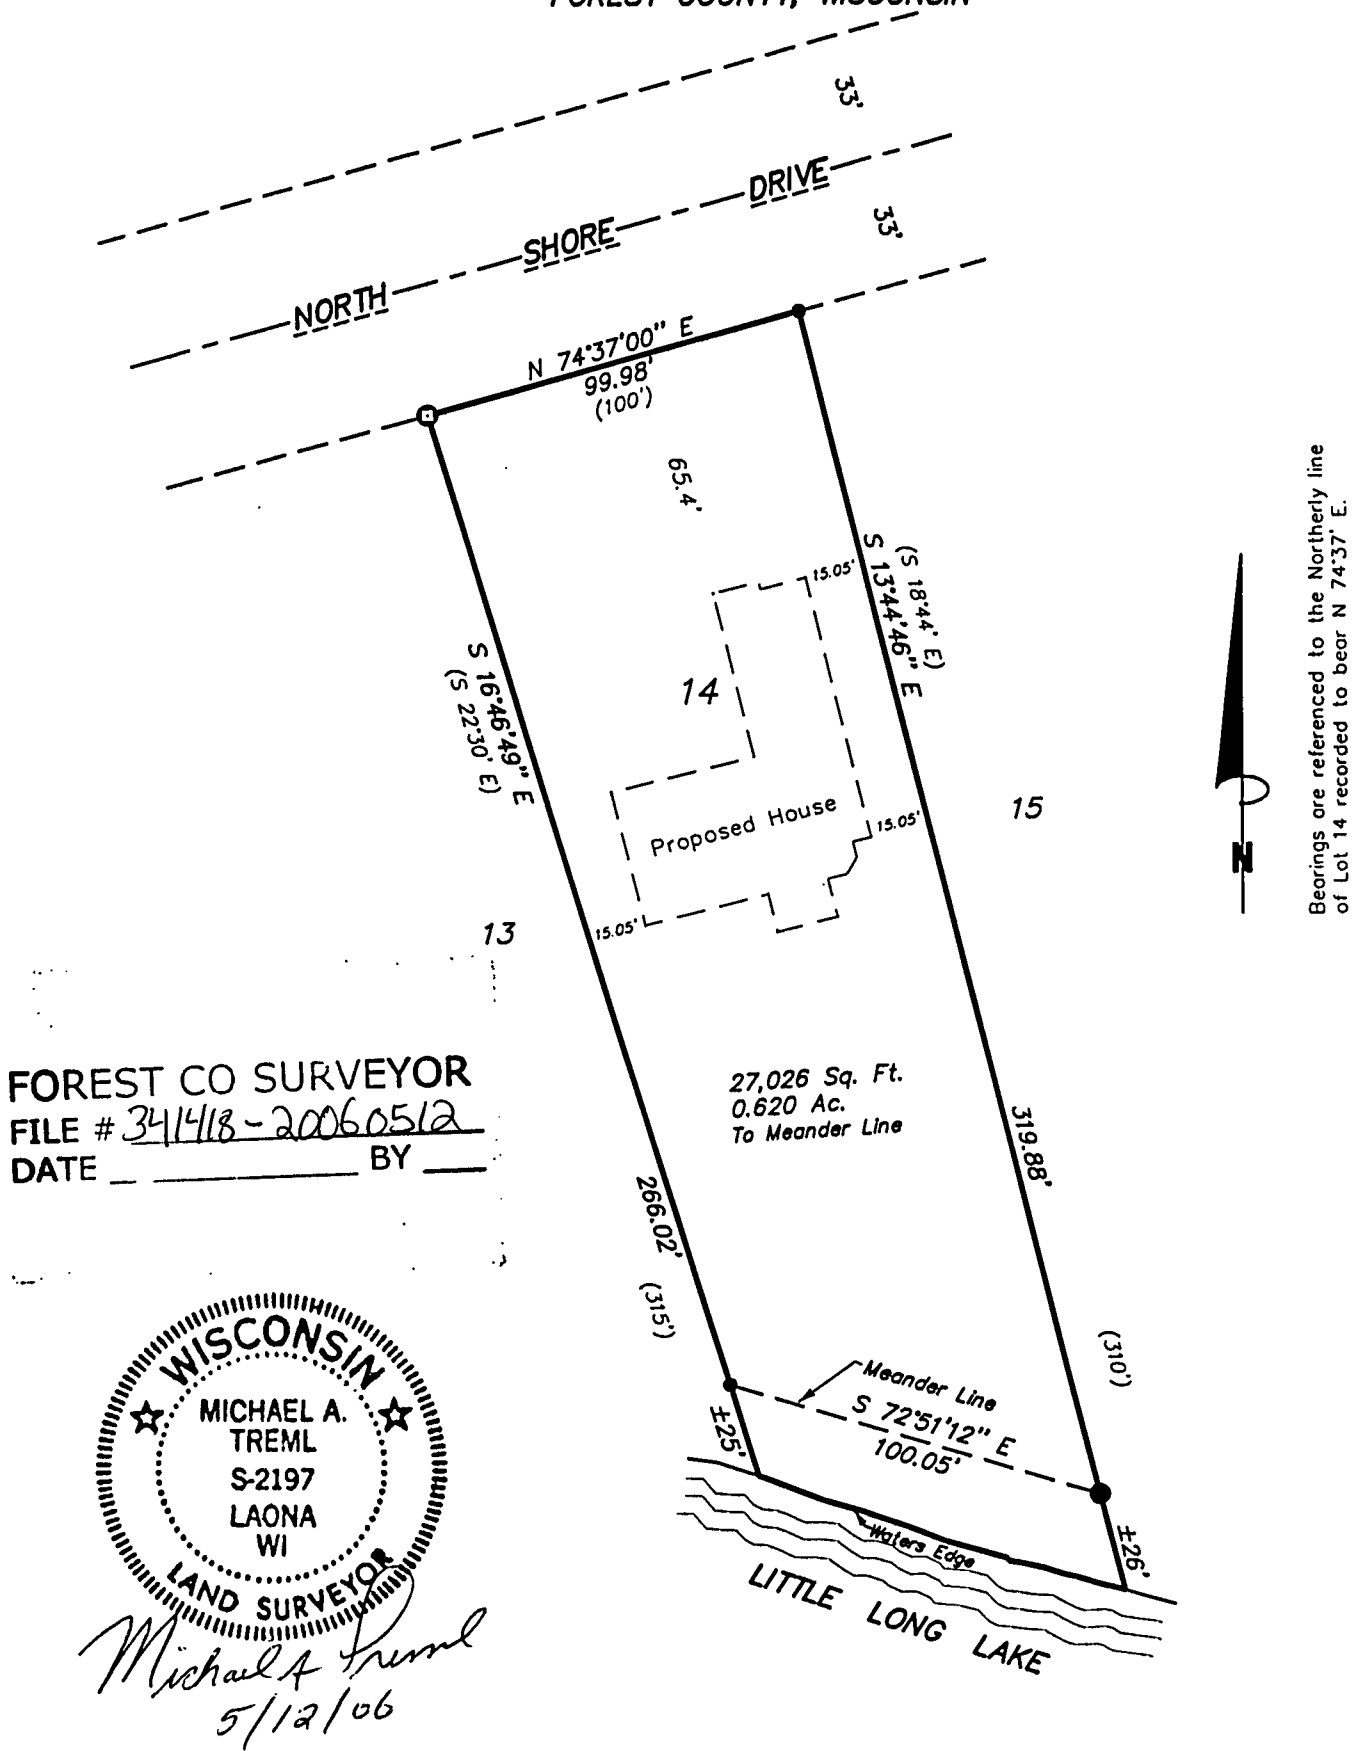

SURVEYOR'S CERTIFICATE:

I, Michael A. Trembl, Registered Land Surveyor, HEREBY certify that by the order of Michael Gruenberger, owner: I have surveyed and mapped the hereon described and depicted lands and the within map is a true and correct representation of the lands surveyed to the best of my knowledge and belief.

DWG. NO.: 643-06

LEGEND: ● EXISTING 1 1/2" IRON PIPE
 ⊕ EXISTING 3/4" REBAR
 ● EXISTING 1" IRON PIPE
 () RECORDED AS

* 10-10-06