

PLAT OF SURVEY
LOTS 3 AND 4, BLOCK 2
SIXTH ADDITION TO SILVER LAKE PARK
SECTION 35, T36N R14E,
TOWN OF LAONA, FOREST COUNTY,
WISCONSIN


RECEIVED

DEC 14 21

CO. TREASURER


LEGEND

- 1-1/2 INCH IRON PIPE, FOUND
- ▲ 1 INCH IRON PIPE, FOUND
- 3/4 INCH REBAR, SET
- () PREVIOUSLY RECORDED AS

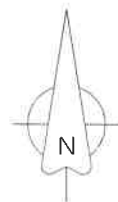

BEARINGS ARE REFERENCED TO THE FOREST COUNTY
COORDINATE SYSTEM NAD 83 (2011)

AREA SHOWN ARE APPROXIMATE AND INCLUDE LANDS
LYING BETWEEN THE MEANDER AND WATERS EDGE

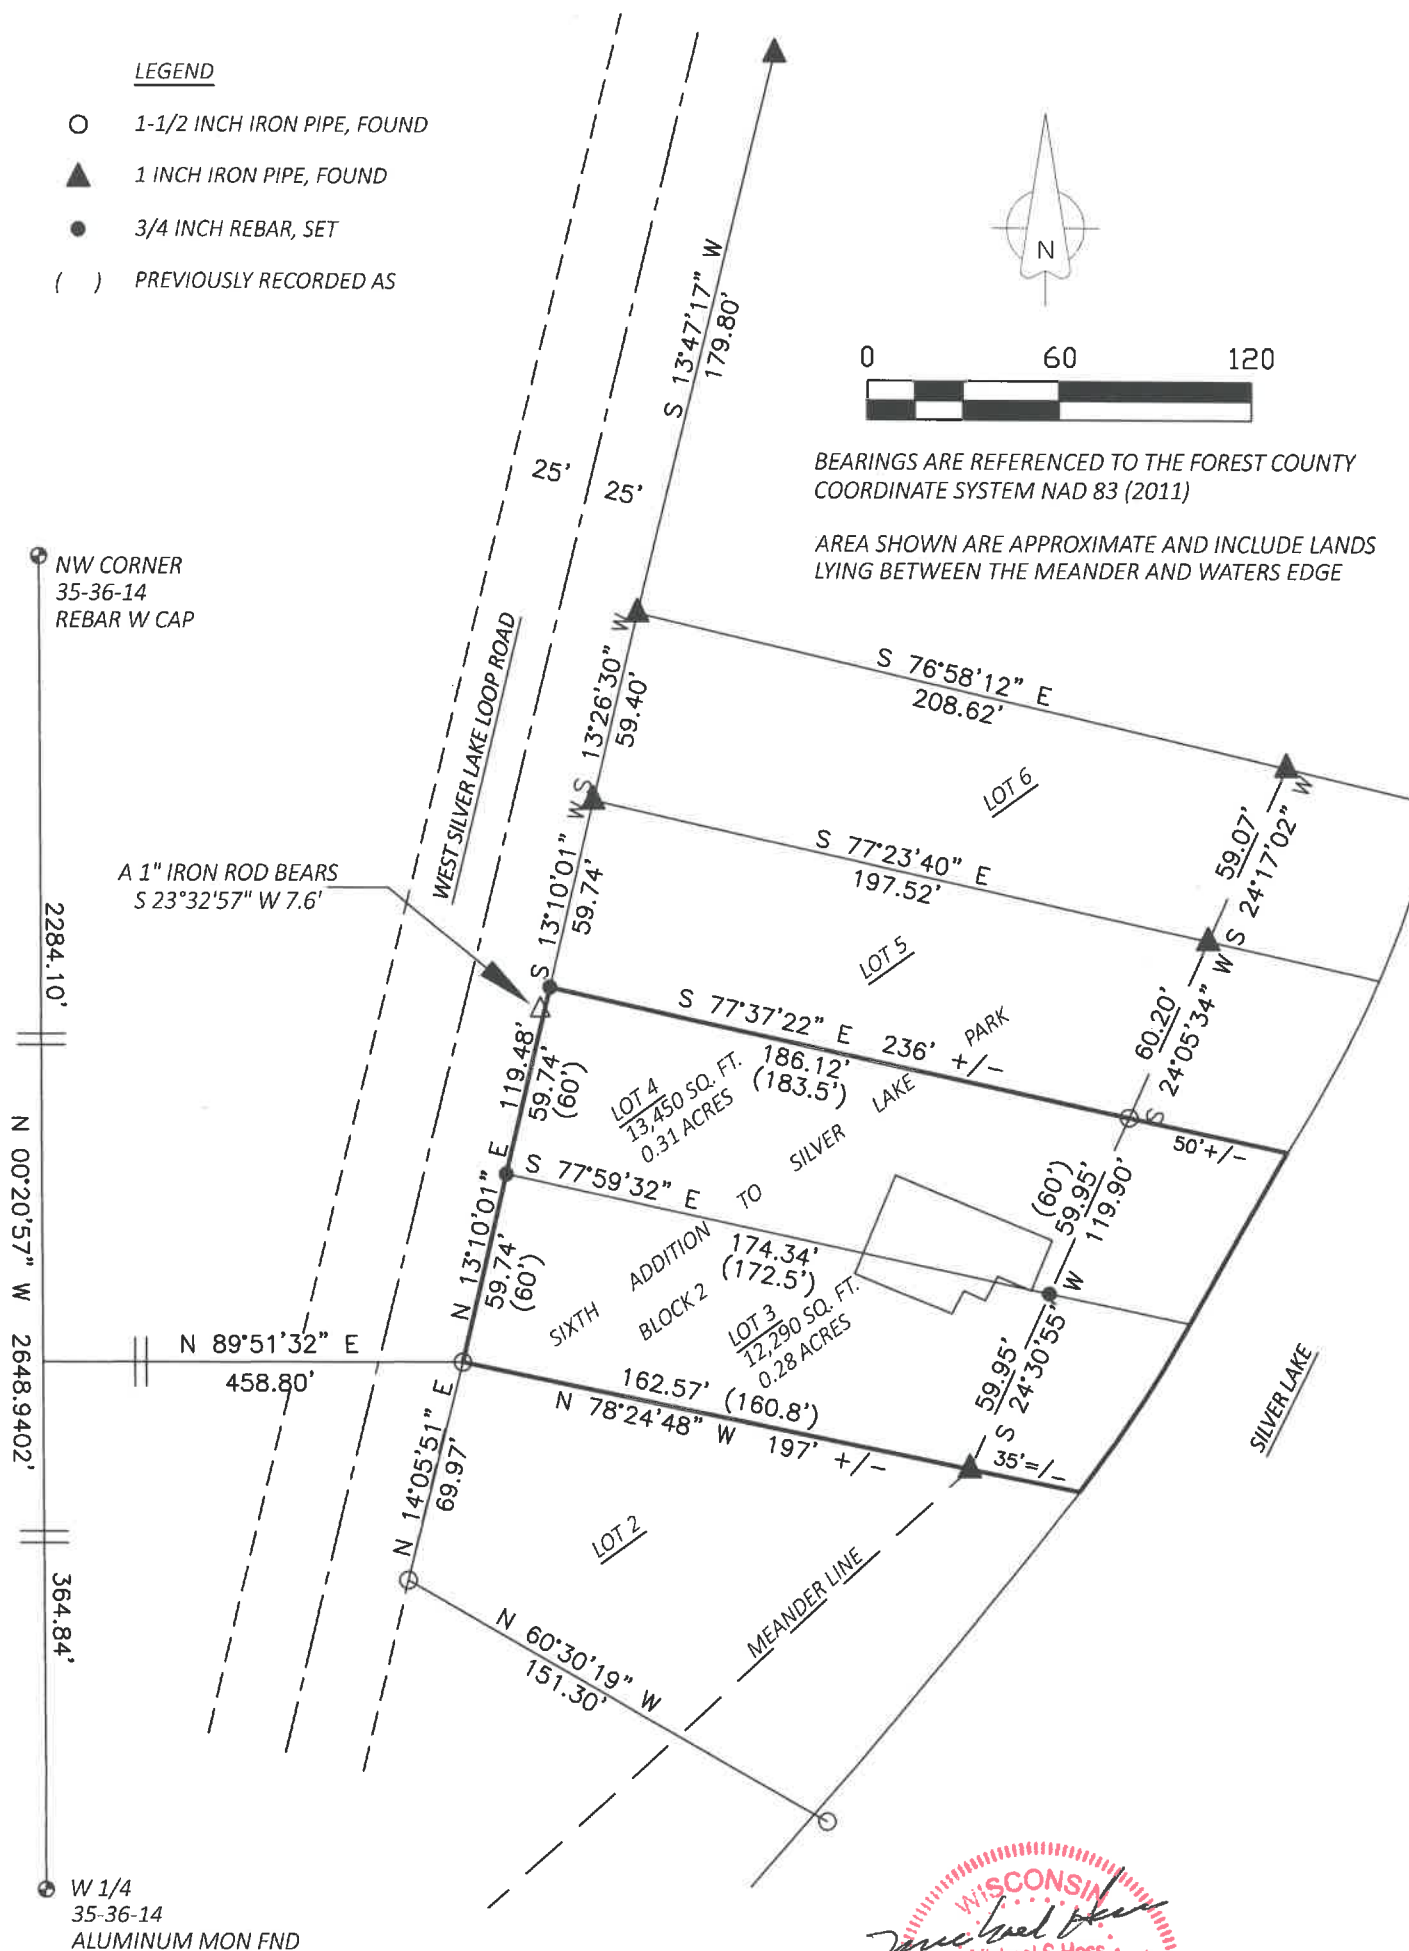

FOREST CO SURVEYOR
FILE # 361435 - 20210629
DATE 01/07/2022 BY JJA

