



6-16-14

SURVEY OF THE NORTH - SOUTH QUARTER LINE
OF SECTION 34, T35N, R12E, TOWN OF NASHVILLE,
FOREST COUNTY, WISCONSIN

FOR PAT PHALEN



GRAPHIC SCALE

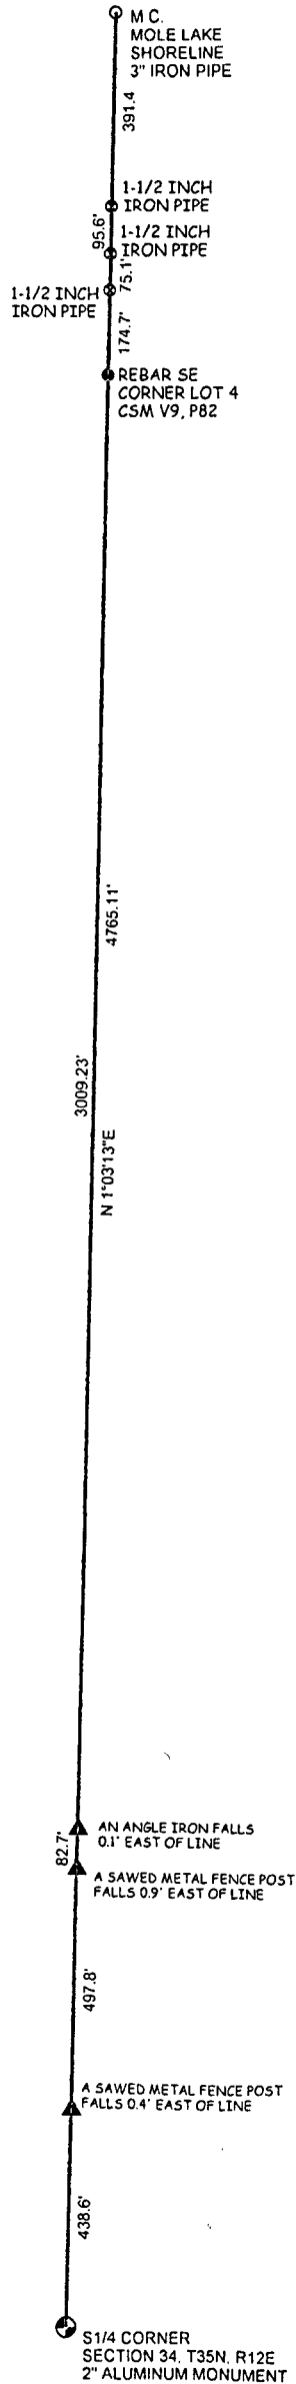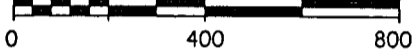


FOREST CO SURVEYOR
FILE # 351234-20160531
DATE _____ BY _____

PROPERTY LINE SURVEY

SURVEY OF THE WEST LINE OF VOLUME 162 - PAGE 875,
 LOCATE IN GOVERNMENT LOT 3, SECTION 34, T35N, R12E,
 TOWN OF NASHVILLE, FOREST COUNTY, WISCONSIN

FOR PAT PHALEN

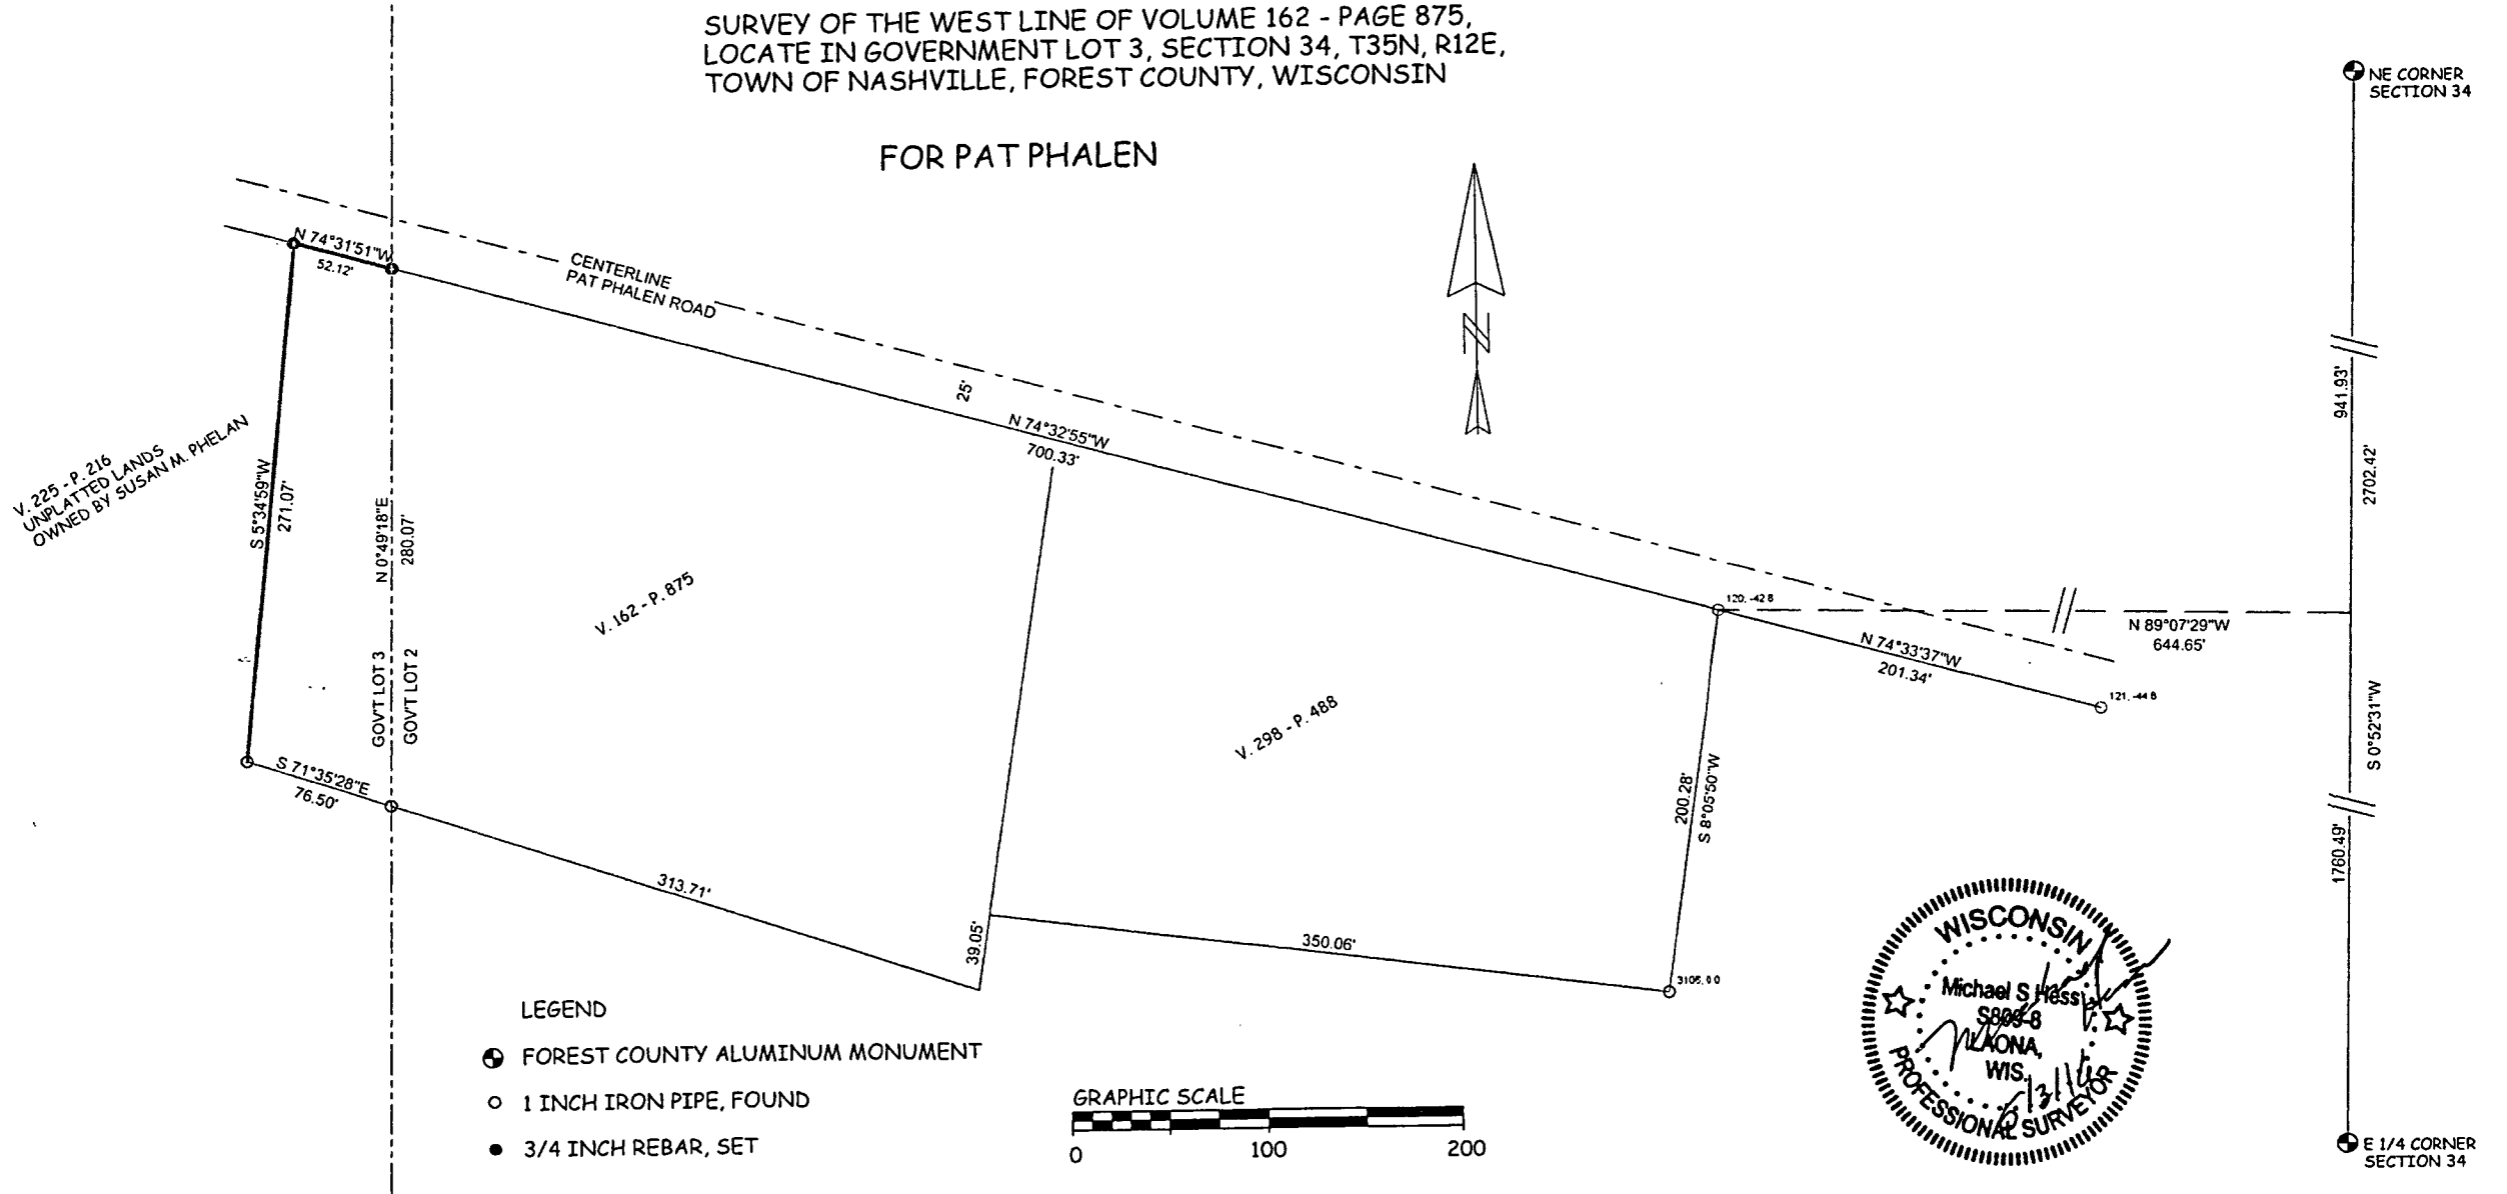

LEGEND

- FOREST COUNTY ALUMINUM MONUMENT
- 1 INCH IRON PIPE, FOUND
- 3/4 INCH REBAR, SET

