

WILLIAM H. SCHMITT  
ASSOCIATE  
6330 W. APPLETON AVENUE  
HILLTOP 5-3833

HARRY M. SCHMITT  
PROFESSIONAL CIVIL ENGINEER  
HILLTOP 5-3833 6330 W. APPLTON AVENUE  
MILWAUKEE 10, WISCONSIN


PLAT NO. GALO

PLAT OF SURVEY

DESCRIPTION OF LOT OR PARCEL OF LAND

All of GOVERNMENT LOT 3, in the Southeast 1/4 of Section 36, Township 35 North, Range 12 East of the 4th. Principal Meridian, in the Town of Nashville, Forest County, Wisconsin.  
57.40 ACRES MORE OR LESS

Name and address of owner: Mrs. Vera Galo- 2364 North 41st. Street, Milwaukee, Wisconsin

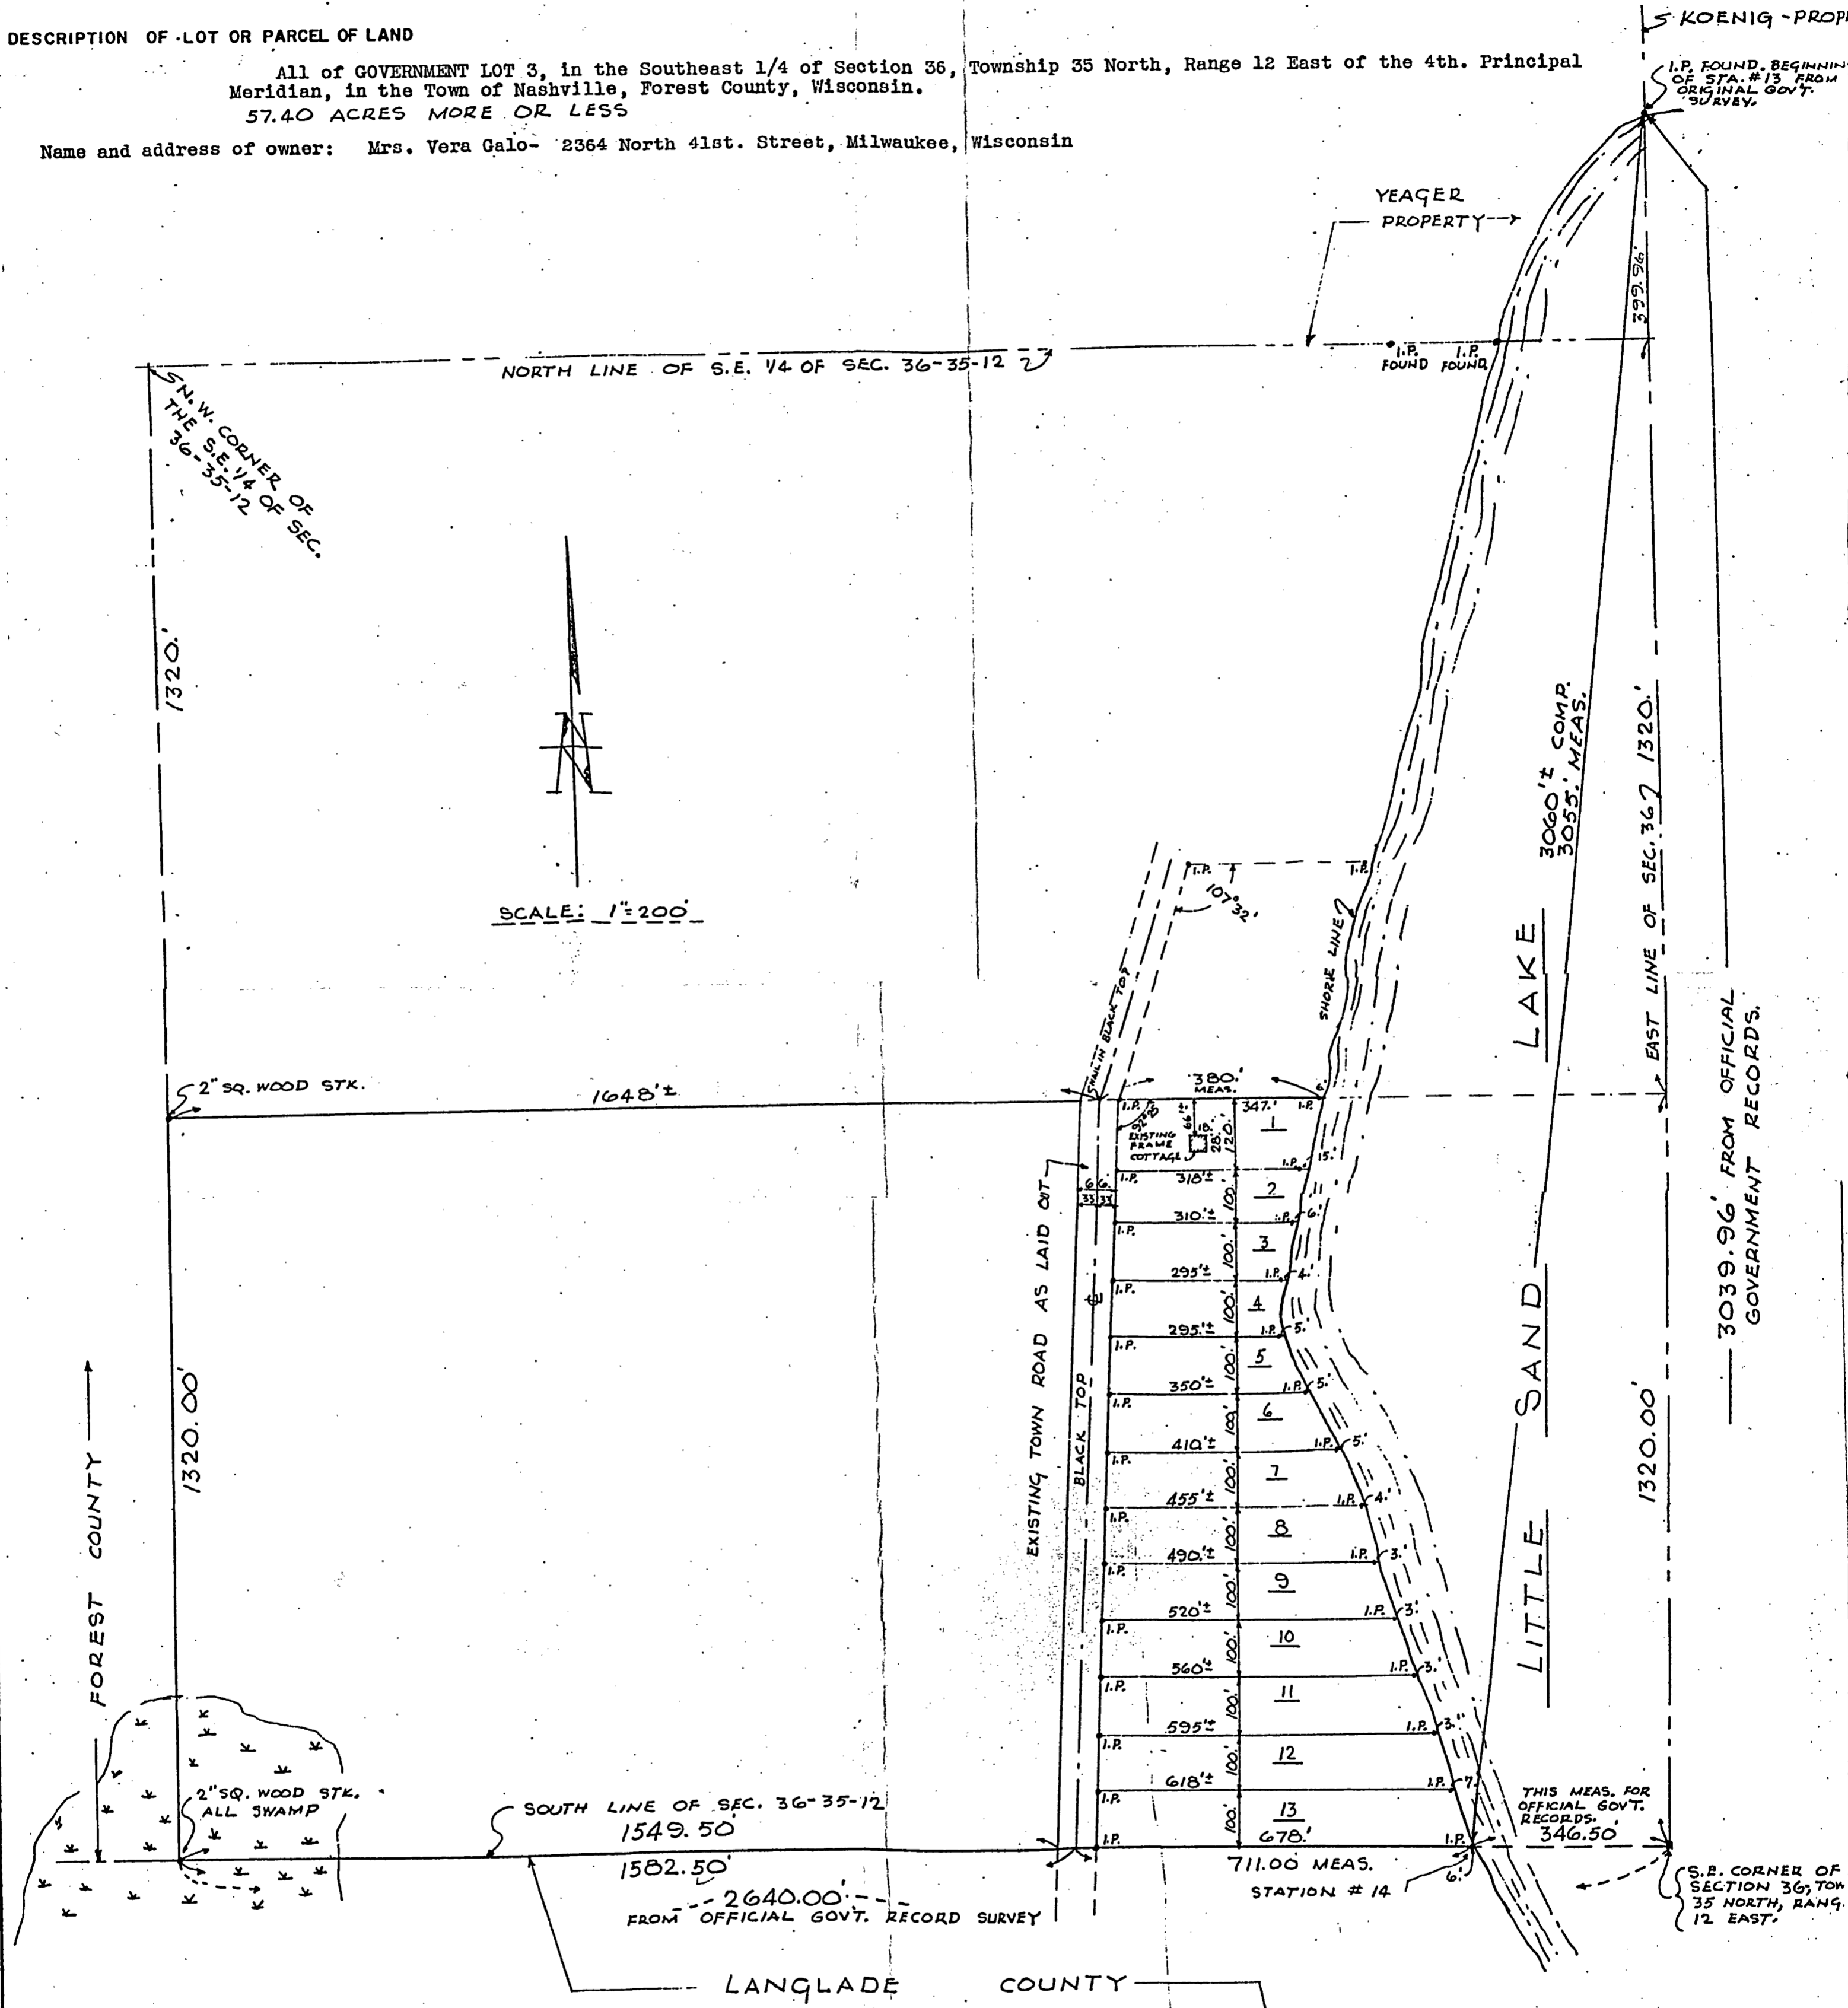

STATE OF WISCONSIN }  
COUNTY OF MILWAUKEE }

I, WILLIAM H. SCHMITT, HEREBY CERTIFY THAT I HAVE MADE THE ABOVE SURVEY ON THE 17th DAY OF December 19 66, AND THAT THE SURVEY OF THE LOT AND THE INFORMATION RELATIVE TO ALL EXISTING BUILDING ON SUCH LOT, ALL AS SHOWN ON SAID SURVEY, IS COMPLETE AND CORRECT, AND I FURTHER CERTIFY THAT Mrs. Vera Galo IS THE OWNER OF RECORD OF THE PREMISES AS DESCRIBED AND SHOWN ABOVE, AND THAT I HAVE PROCURED THE OFFICIAL DESCRIPTION OF THE AFORESAID PREMISES FROM THE OFFICIAL RECORDS NOW IN POSSESSION OF THE SAID OWNER OF RECORD.

FOREST CO SURVEYOR  
FILE # 351236-1966-217  
DATE \_\_\_\_\_ BY \_\_\_\_\_

SIGNED William H. Schmitt

