


## PLAT OF SURVEY

FOR LUTHER ISON JR.

BEING THE NW 1/4 - SE 1/4 OF SECTION 35, T35N, R13E,  
TOWN OF LINCOLN, FOREST COUNTY, WISCONSIN


FOREST CO SURVEYOR  
FILE # 351335-20010611  
DATE \_\_\_\_\_ BY \_\_\_\_\_

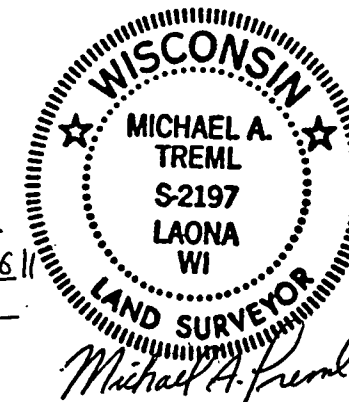

### SURVEYOR'S CERTIFICATE:

I, Michael A. Tremel, Registered Land Surveyor, HEREBY certify that by the order of Luther Ison Jr., owner: I have surveyed and mapped the hereon described and depicted lands and the within map is a true and correct representation of the lands surveyed to the best of my knowledge and belief and I have fully complied the provisions of Chapter AE-7 of the Wisconsin Administrative Code in surveying and mapping of same.

BEARINGS ARE REFERENCED TO THE WEST LINE OF THE  
NW 1/4 - SE 1/4 RECORDED AS N 00°14'58" E.

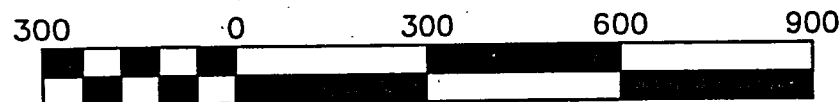

Scale 1" = 300'

DATE: JUNE 11, 2001

DWG. NO.: 194-01

### LEGEND:

- 1" IRON PIPE W/2" ALLOY CAP FOUND
- 1" IRON PIPE W/4" ALLOY CAP FOUND
- 3/4" X 42" IRON PIPE SET
- ( ) RECORDED AS

SHT. NO.

1 OF 1