


PLAT OF SURVEY

BEING BREEDEN LANE LOCATED IN THE SE 1/4 - NE 1/4 & THE
NE 1/4 - SE 1/4 OF SECTION 36, T35N, R14E, TOWN OF LAONA,
FOREST COUNTY, WISCONSIN

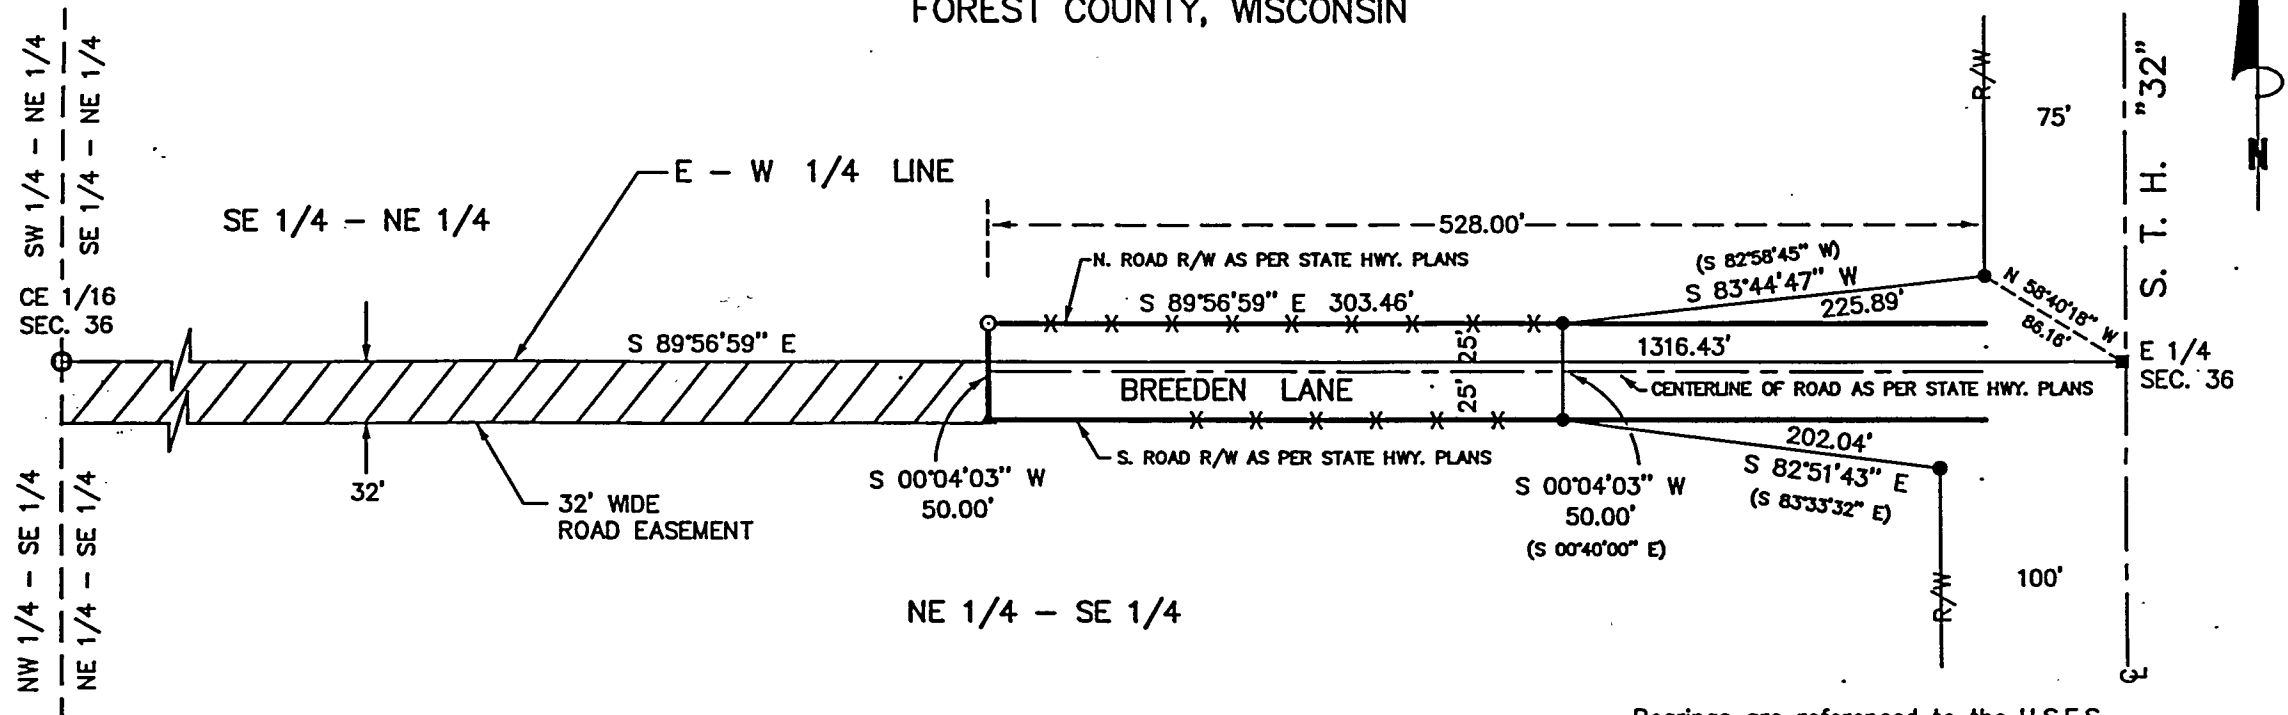


MAY 21, 2001
DWG NO.: 188-01

SURVEYOR'S CERTIFICATE:

I, Michael A. Trembl, Registered Land Surveyor, HEREBY certify that by the order of Al Morrison: I have surveyed and mapped the hereon described and depicted road and the within map is a true and correct representation of the road surveyed to the best of my knowledge and belief and I have fully complied the provisions of Chapter AE-7 of the Wisconsin Administrative Code in surveying and mapping of same.



Bearings are referenced to the U.S.F.S.
Plat of Survey, Sec. 36, E-W 1/4 Line
bears S 89°56'59" E (True)

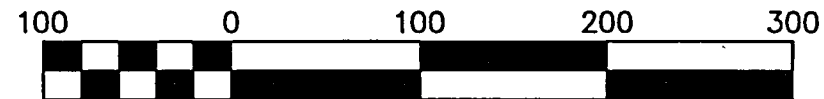

Scale 1" = 100'


LEGEND:

- Computed position from reference monuments
- ⊙ 1" iron pipe found
- 5/8" rebar w/cap found
- 5/8" X 24" rebar set
- ▲ Computed position
- X—X—X— Fence line
- () Recorded as

SHT. NO.

1 OF 1



36-35-14

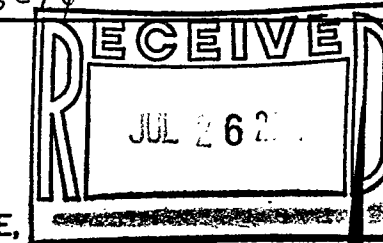

ROAD EASEMENT SURVEY

FOR GEITER SEPTIC PUMPING INC.

PART OF THE SE 1/4 - NE 1/4 OF SECTION 36, T35N, R14E,
TOWN OF LAONA, FOREST COUNTY, WISCONSIN

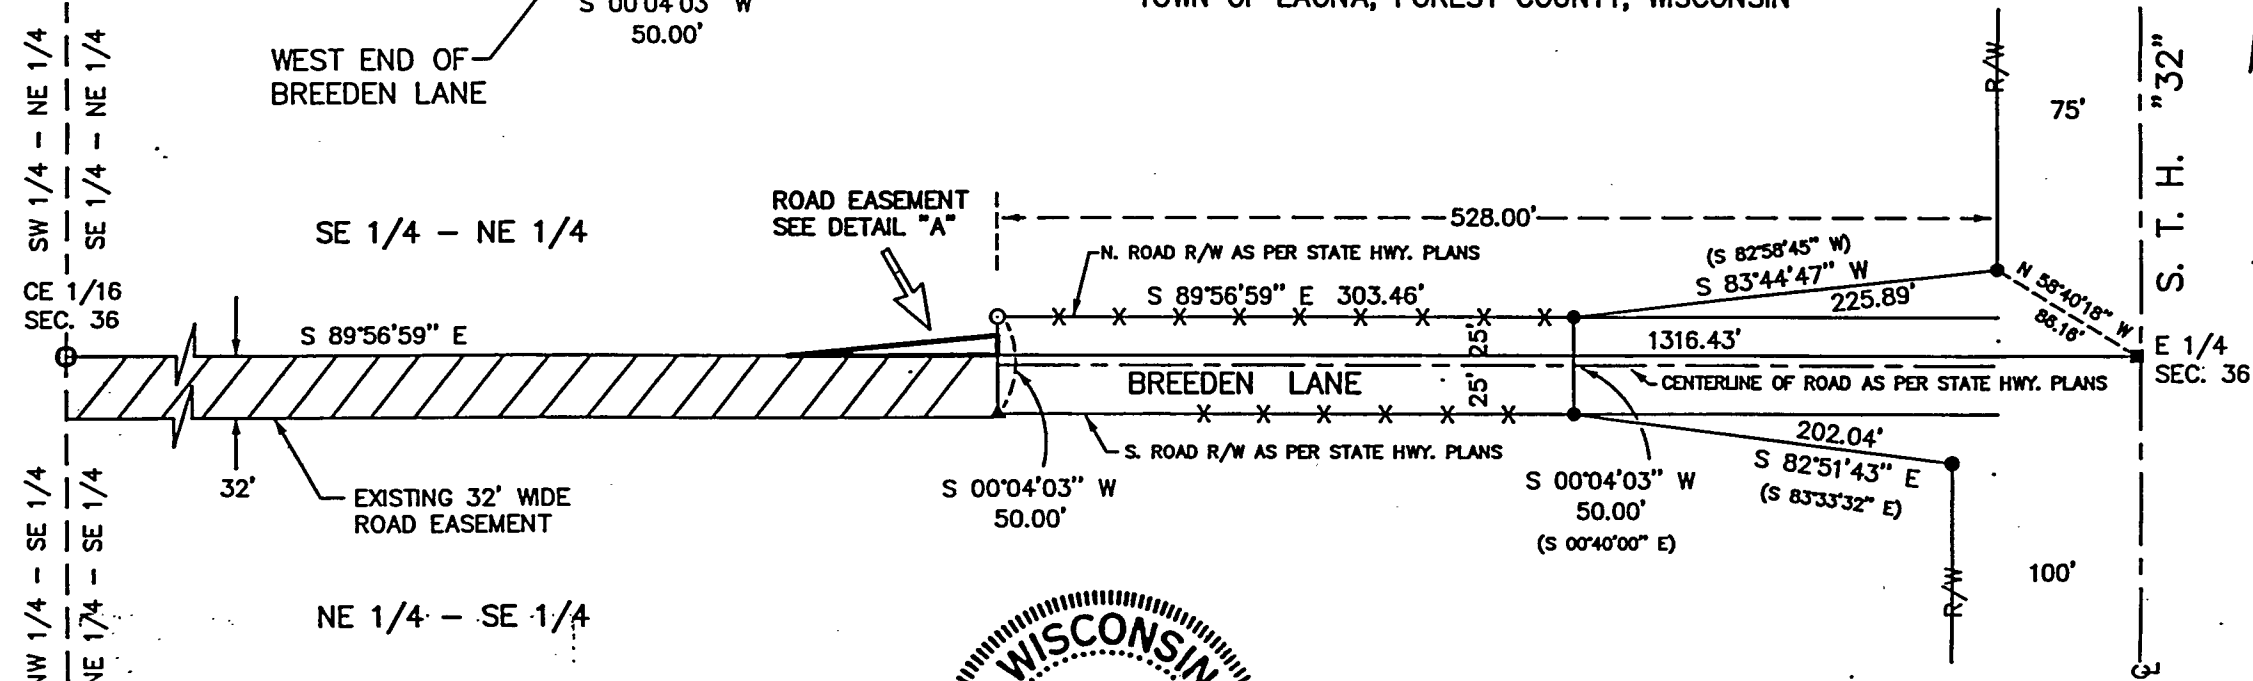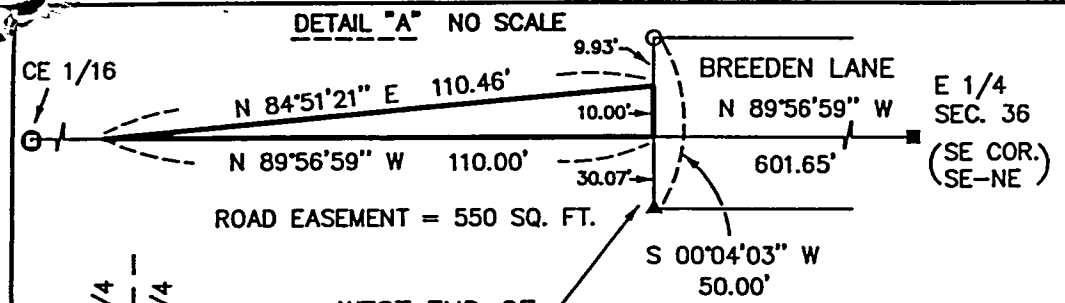


FOREST CO SURVEYOR

FILE # 351436-20010601


DATE _____ BY _____

JUNE 1, 2001

DWG NO.: 188A-01

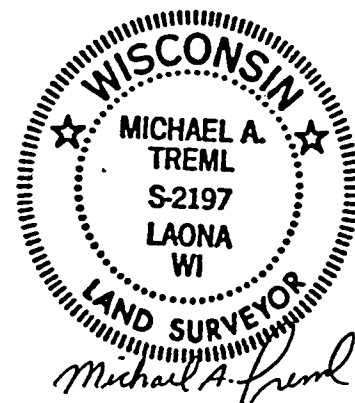

Bearings are referenced to the U.S.F.S.
Plat of Survey, Sec. 36, E-W 1/4 Line
bears S 89°56'59" E (True)

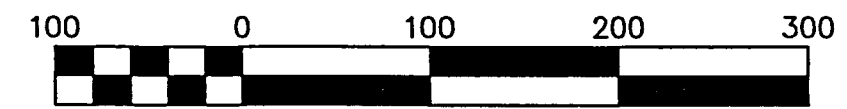

Scale 1" = 100'

SURVEYOR'S CERTIFICATE:

I, Michael A. Tremi, Registered Land Surveyor, HEREBY certify that by the order of Al Morrison: I have surveyed and mapped the hereon described and depicted road easement and the within map is a true and correct representation of the road surveyed to the best of my knowledge and belief and I have fully complied the provisions of Chapter AE-7 of the Wisconsin Administrative Code in surveying and mapping of same.

LEGEND:

- Computed position from reference monuments
- ⊙ 1" iron pipe found
- 5/8" rebar w/cap found
- ⊙ 5/8" X 24" rebar previously set
- ▲ Computed position
- X—X—X— Fence line
- () Recorded as

SHT. NO.

1 OF 2