
PLAT OF SURVEY


FOREST COUNTY POTAWATOMI

PREPARED FOR:

P.O. BOX 340, CRANDON, WISCONSIN 54520

THE SW 1/4 OF THE SE 1/4, SECTION 2, T35N, R15E, TOWN OF BLACKWELL, FOREST COUNTY, WISCONSIN

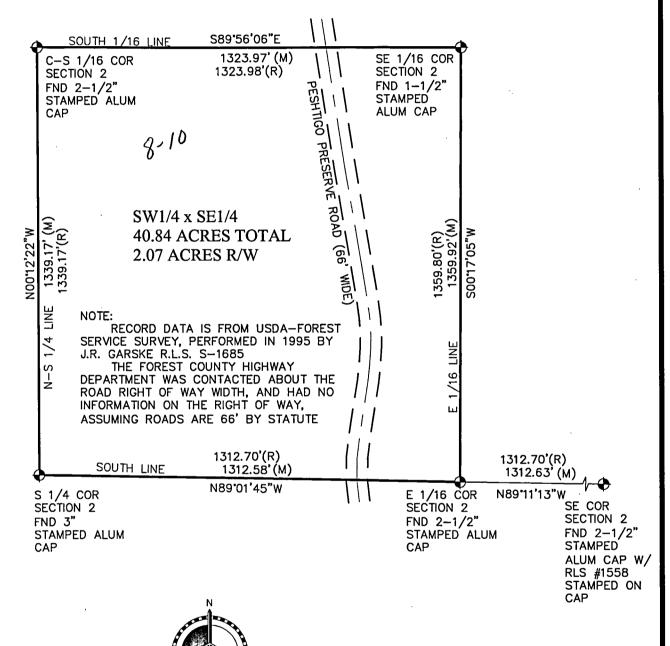

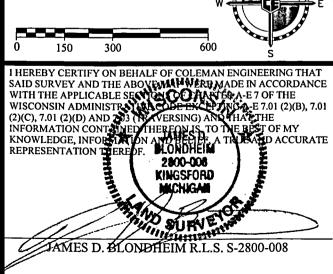

BEARINGS:	FOREST CO COORDINA		SCALE: 1" = 300'	
REVISION:			LEGEND = FOUND AS NOTED	
SEC. 2	T 35 N	R 15 E	● = FOUND REBAR ○ = SET 1"x24" IRON PIPE	
CITY OF: BLACKWELL TWP.			1.6 LBS/LFT LRS #2800-008 (R)= RECORD DATA (C)= CALCULATED DATA	
FOREST (COUNTY, WI	SCONSIN	(M)= MEASURED DATA	
COLEMAN ENGINEERING COMPANY				



COLEMAN ENGINEERING COMPANY ENGINEERING-SURVEYING-GEOTECHNICAL

GAINEERING-SURVE I ING-GEOTEC 635 CIRCLE DRIVE IRON MOUNTAIN, MICHIGAN 49801 PHONE: (906) 774-3440 FAX: (906) 774-7776 E-MAIL: ironmountain@coleman-engineering.com

	DRAWN:	JMM
--	--------	-----

FB# 408

PG: 10-13

DATE: 08-02-11

SHEET 1 OF 1

JOB: 11183