


Lots 3a, 4a and 5a of the Unrecorded Plat of Northeast Harbor, Part of the West 1/2 of the Southeast 1/4 of Section 21, Township 36 North, Range 12 East, Town of Crandon, Forest County, Wusconsin

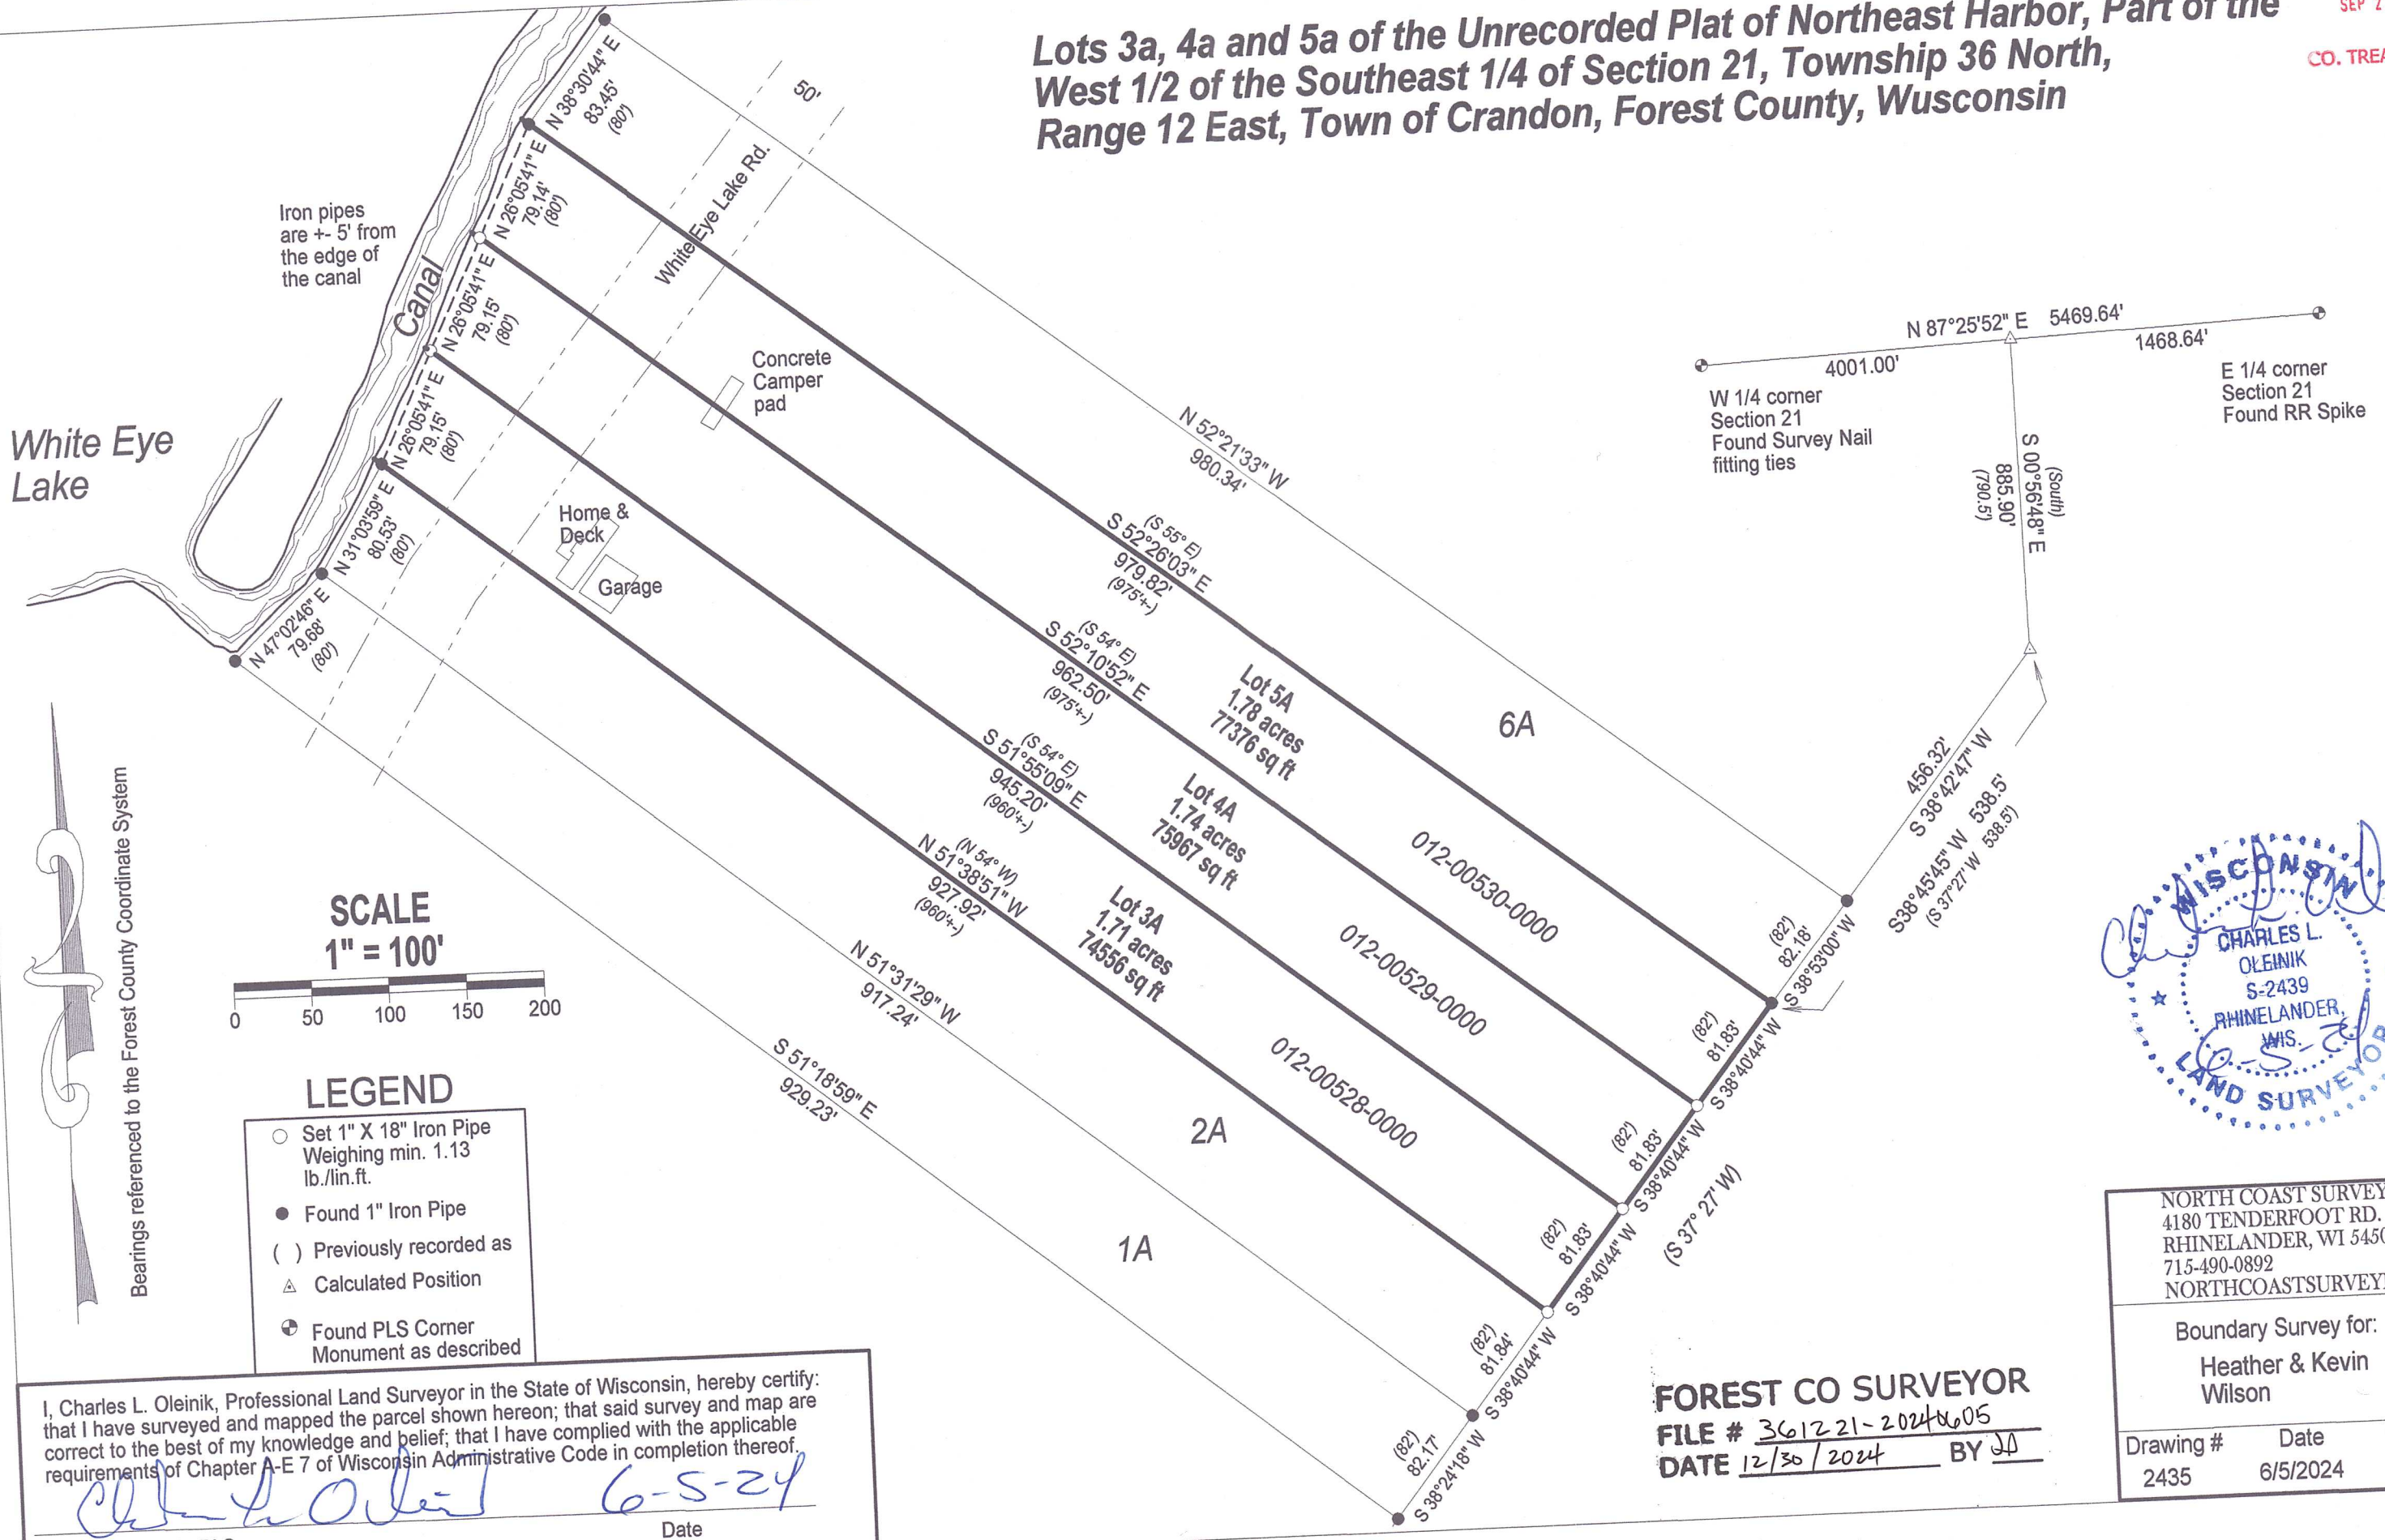

I, Charles L. Oleinik, Professional Land Surveyor in the State of Wisconsin, hereby certify: that I have surveyed and mapped the parcel shown hereon; that said survey and map are correct to the best of my knowledge and belief; that I have complied with the applicable requirements of Chapter A-E 7 of Wisconsin Administrative Code in completion thereof.

Charles L. Oleinik 6-5-24
Charles L. Oleinik, PLS Date

FOREST CO SURVEYOR
FILE # 361221-20240605
DATE 12/30/2024 BY JD

NORTH COAST SURVEYING
4180 TENDERFOOT RD.
RHINELANDER, WI 54501
715-490-0892
NORTHCOASTSURVEYING.COM

Boundary Survey for:
Heather & Kevin Wilson

Drawing #	Date	Drafted by
2435	6/5/2024	CLO