


8-26-09

FOREST CO SURVEYOR
FILE # 361330-20090727
DATE _____ BY _____

PLAT OF SURVEY

PART OF THE SE 1/4 - NE 1/4 OF SECTION 30
T36N, R13E, CITY OF CRANDON, FOREST COUNTY, WISCONSIN

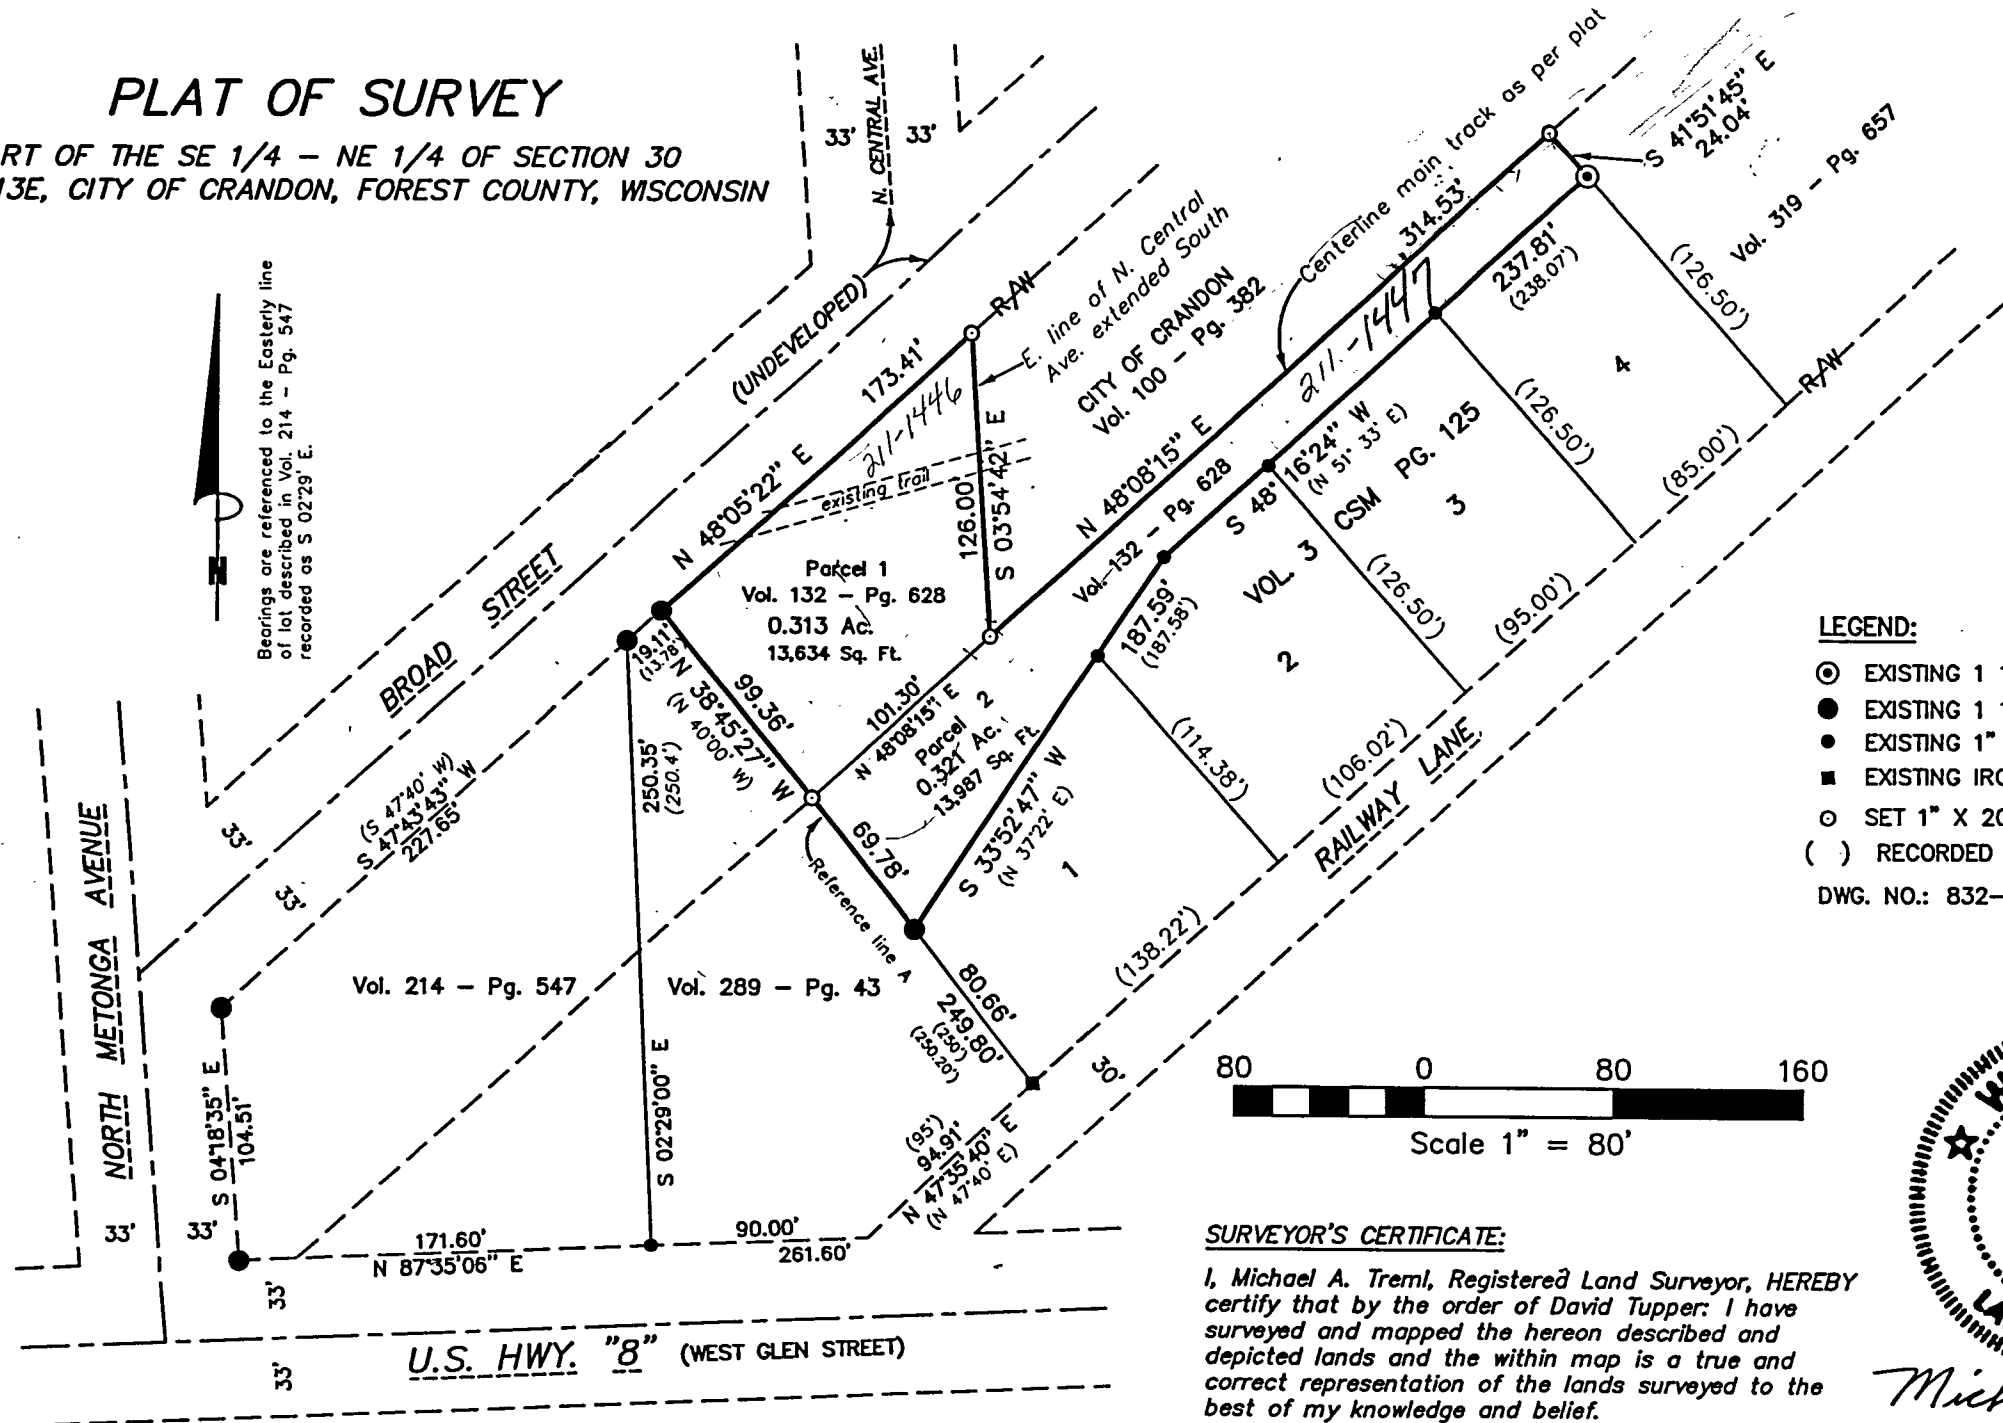

LEGEND:

- ⊙ EXISTING 1 1/2" IRON PIPE
 - EXISTING 1 1/8" IRON PIPE
 - EXISTING 1" IRON PIPE
 - EXISTING IRON PIN
 - SET 1" X 20" IRON PIPE
 - () RECORDED AS
- DWG. NO.: 832-09

80 0 80 160
Scale 1" = 80'

SURVEYOR'S CERTIFICATE:

I, Michael A. Tremi, Registered Land Surveyor, HEREBY certify that by the order of David Tupper, I have surveyed and mapped the hereon described and depicted lands and the within map is a true and correct representation of the lands surveyed to the best of my knowledge and belief.



Michael A. Tremi
7/27/09