


PLAT OF SURVEY

THE WEST LINE OF LOTS 13, 14, 15, 16, & 17 OF BLOCK 6
OF WYMAN'S ADDITION LOCATED IN SECTION 32, T36N, R13E
CITY OF CRANDON, FOREST COUNTY, WISCONSIN

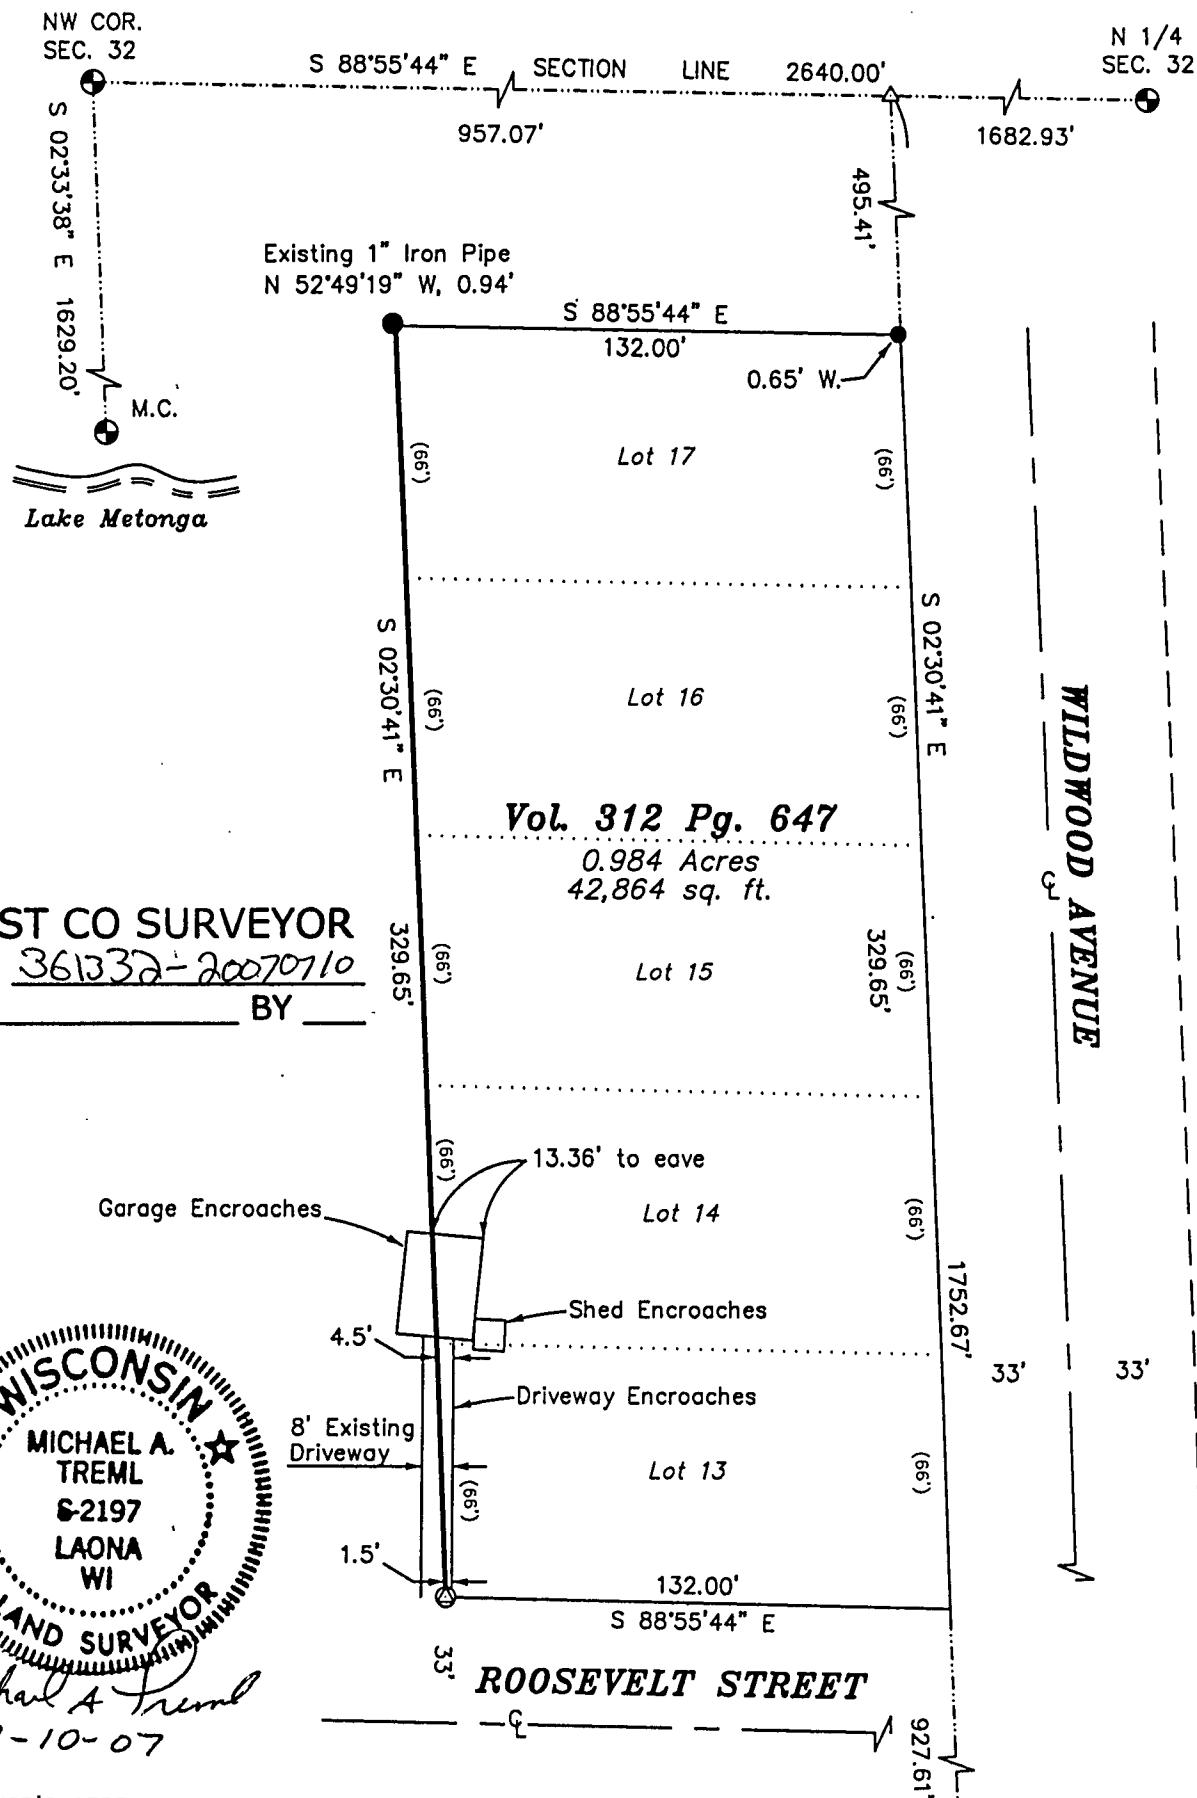

FOREST CO SURVEYOR

FILE # 361332-20070710

DATE BY



Michael A. Trembl
7-10-07


SURVEYOR'S CERTIFICATE:

I, Michael A. Trembl, Registered Land Surveyor, HEREBY certify that by the order of Angela Retzlaff, owner: I have surveyed and mapped the hereon described line and that this map is a true and correct representation of the line surveyed to the best of my knowledge and belief.

DWG. NO.: 2219-07

- FOREST COUNTY RECORDED MONUMENT () RECORDED AS
- EXISTING 1" IRON PIPE
- EXISTING 5/8" REBAR
- ⊙ PK NAIL SET
- △ COMPUTED POSITION

50 0 50 100

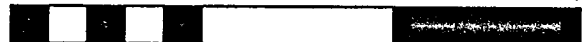

Scale: 1" = 50'

7-11-07

* 32-36-13