



Stock No. 26273



DOCUMENT NUMBER

150094

Volume 5 Page 2-2A

CERTIFIED SURVEY PLAT FOR MARVIN AND ELOYICE BASTIAN

BEING A PARCEL OF LAND IN GOVERNMENT LOT 5 OF SECTION 34,
TOWNSHIP 36 NORTH, RANGE 13 EAST, FOURTH PRINCIPAL MERIDIAN
FOREST COUNTY, STATE OF WISCONSIN

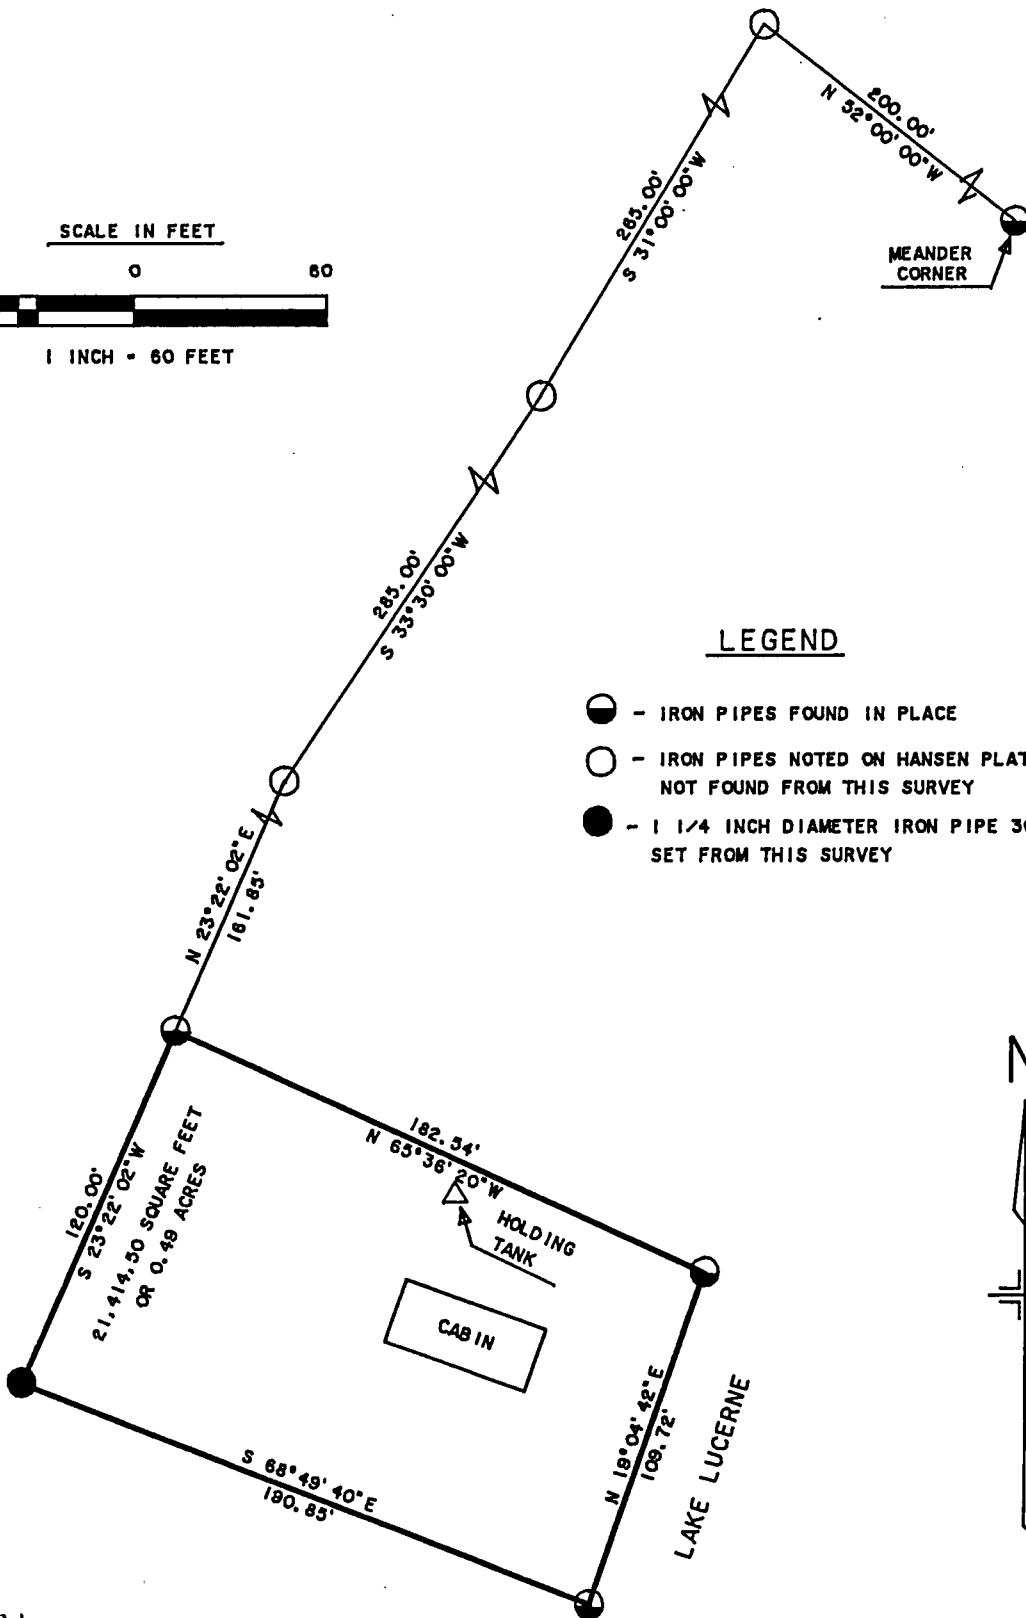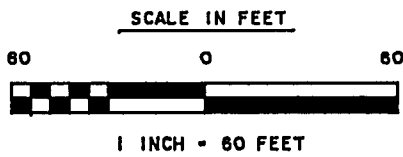

LEGEND

- - IRON PIPES FOUND IN PLACE
- - IRON PIPES NOTED ON HANSEN PLAT NOT FOUND FROM THIS SURVEY
- - 1 1/4 INCH DIAMETER IRON PIPE 30 INCHES LONG SET FROM THIS SURVEY

REGISTER'S OFFICE
Forest County, Wis.

Received for record this 15th day
of April A.D., 1994 at
7:00 o'clock M., and recorded
in Vol. 5 page 2-2A

Paul Chitt, Deputy
Register of Deeds

FOREST CO SURVEYOR

FILE # 361334-19940415DATE BY

2