


PLAT OF SURVEY

FOR JAMES MILAND

PART OF GOV'T LOT 2, SECTION 34, T36N, R13E,
TOWN OF LINCOLN, FOREST COUNTY, WISCONSIN

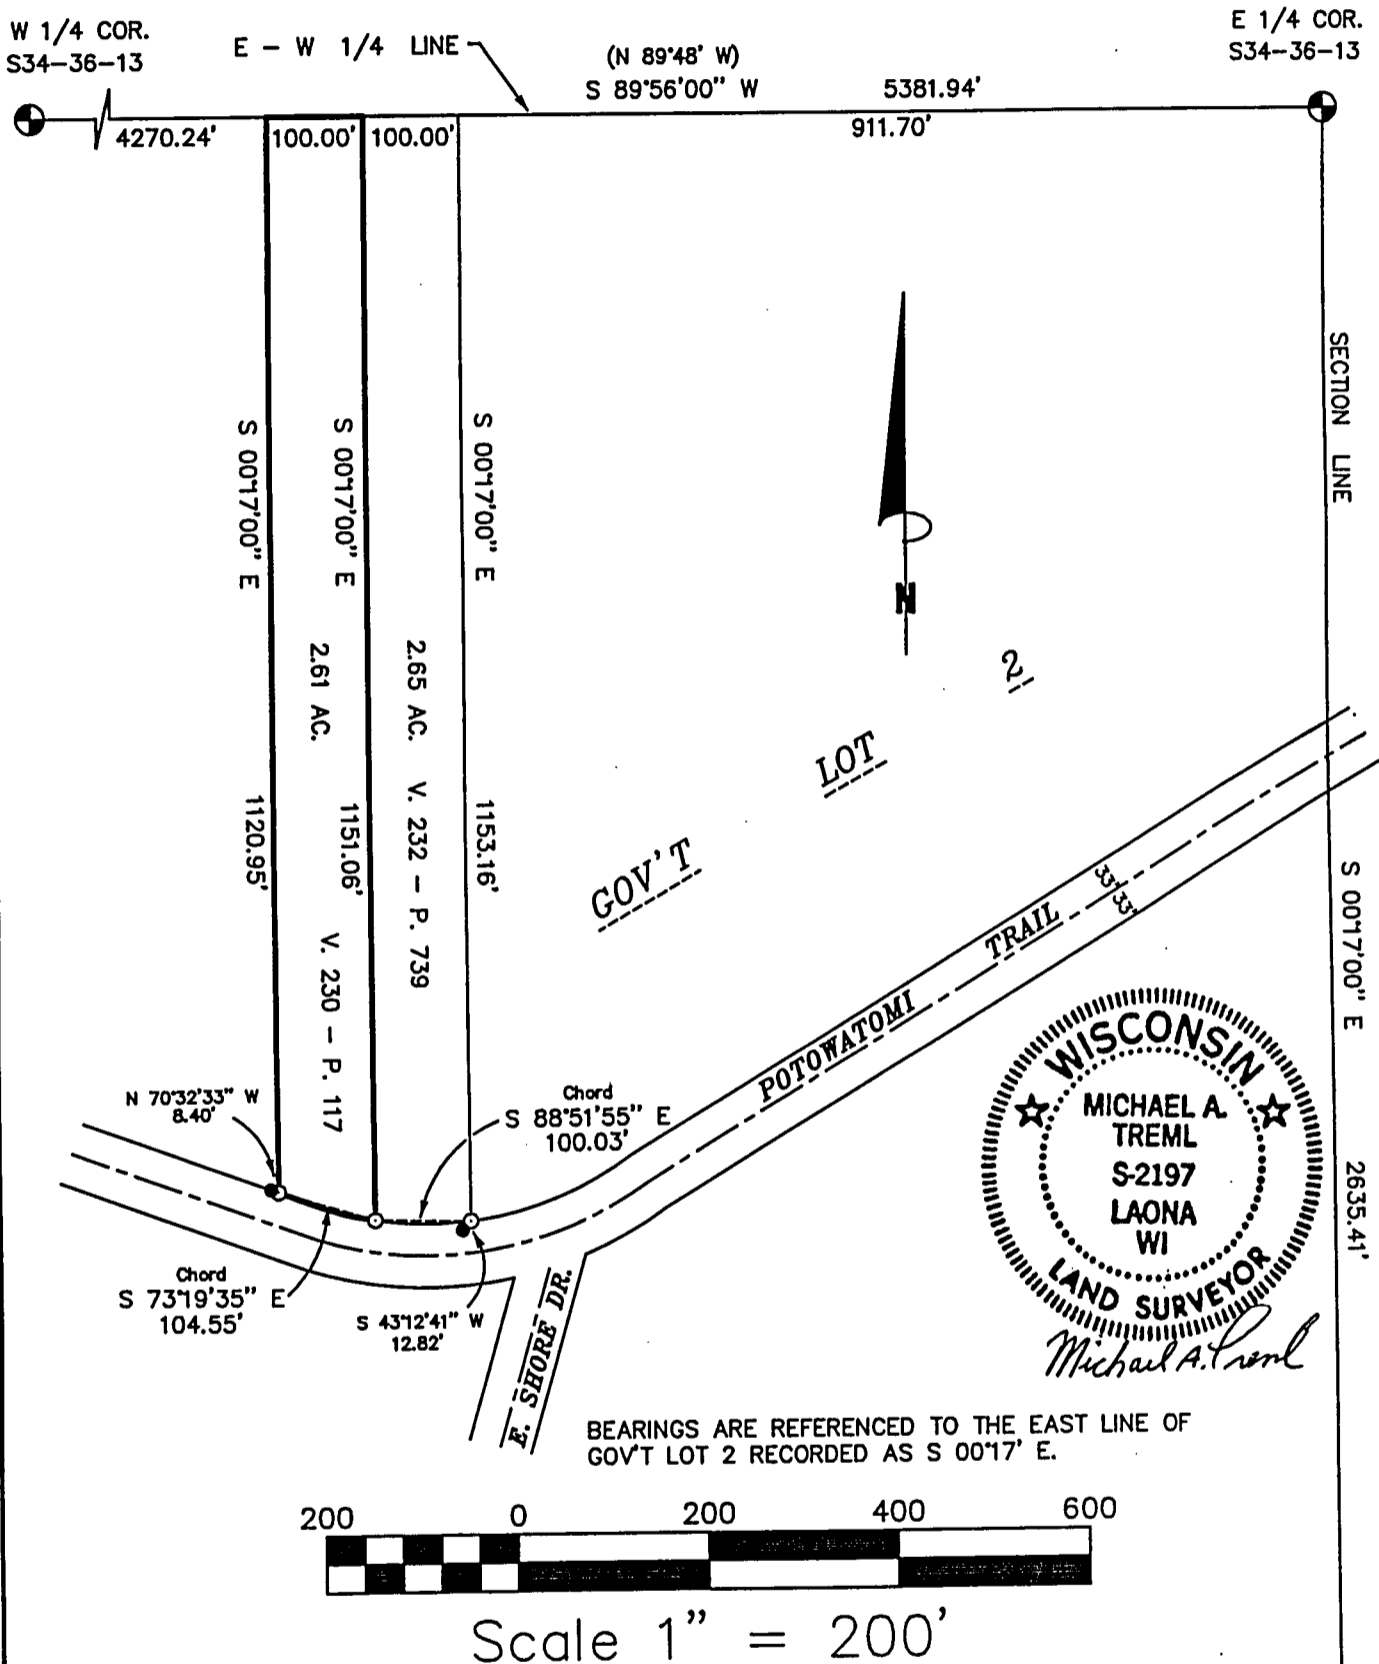

SURVEYOR'S CERTIFICATE:

I, Michael A. Tremml, Registered Land Surveyor, HEREBY certify that by the order of James Miland, owner: I have surveyed and mapped the hereon described and depicted lands and the within map is a true and correct representation of the lands surveyed to the best of my knowledge and belief and I have fully complied the provisions of Chapter AE-7 of the Wisconsin Administrative Code in surveying and mapping of same.

FOREST CO SURVEYOR

FILE # 361334-200/0521

DATE _____ BY _____

SE COR.
S34-36-13

DATE: MAY 21, 2001

DWG. NO.: 187A-01

LEGEND:

- 2" IRON PIPE W/STAMPED BRASS CAP FOUND
- IRON PIPE FOUND
- 3/4" X 30" REBAR W/CAP SET
- () RECORDED AS

SHT. NO.

1 OF 1