



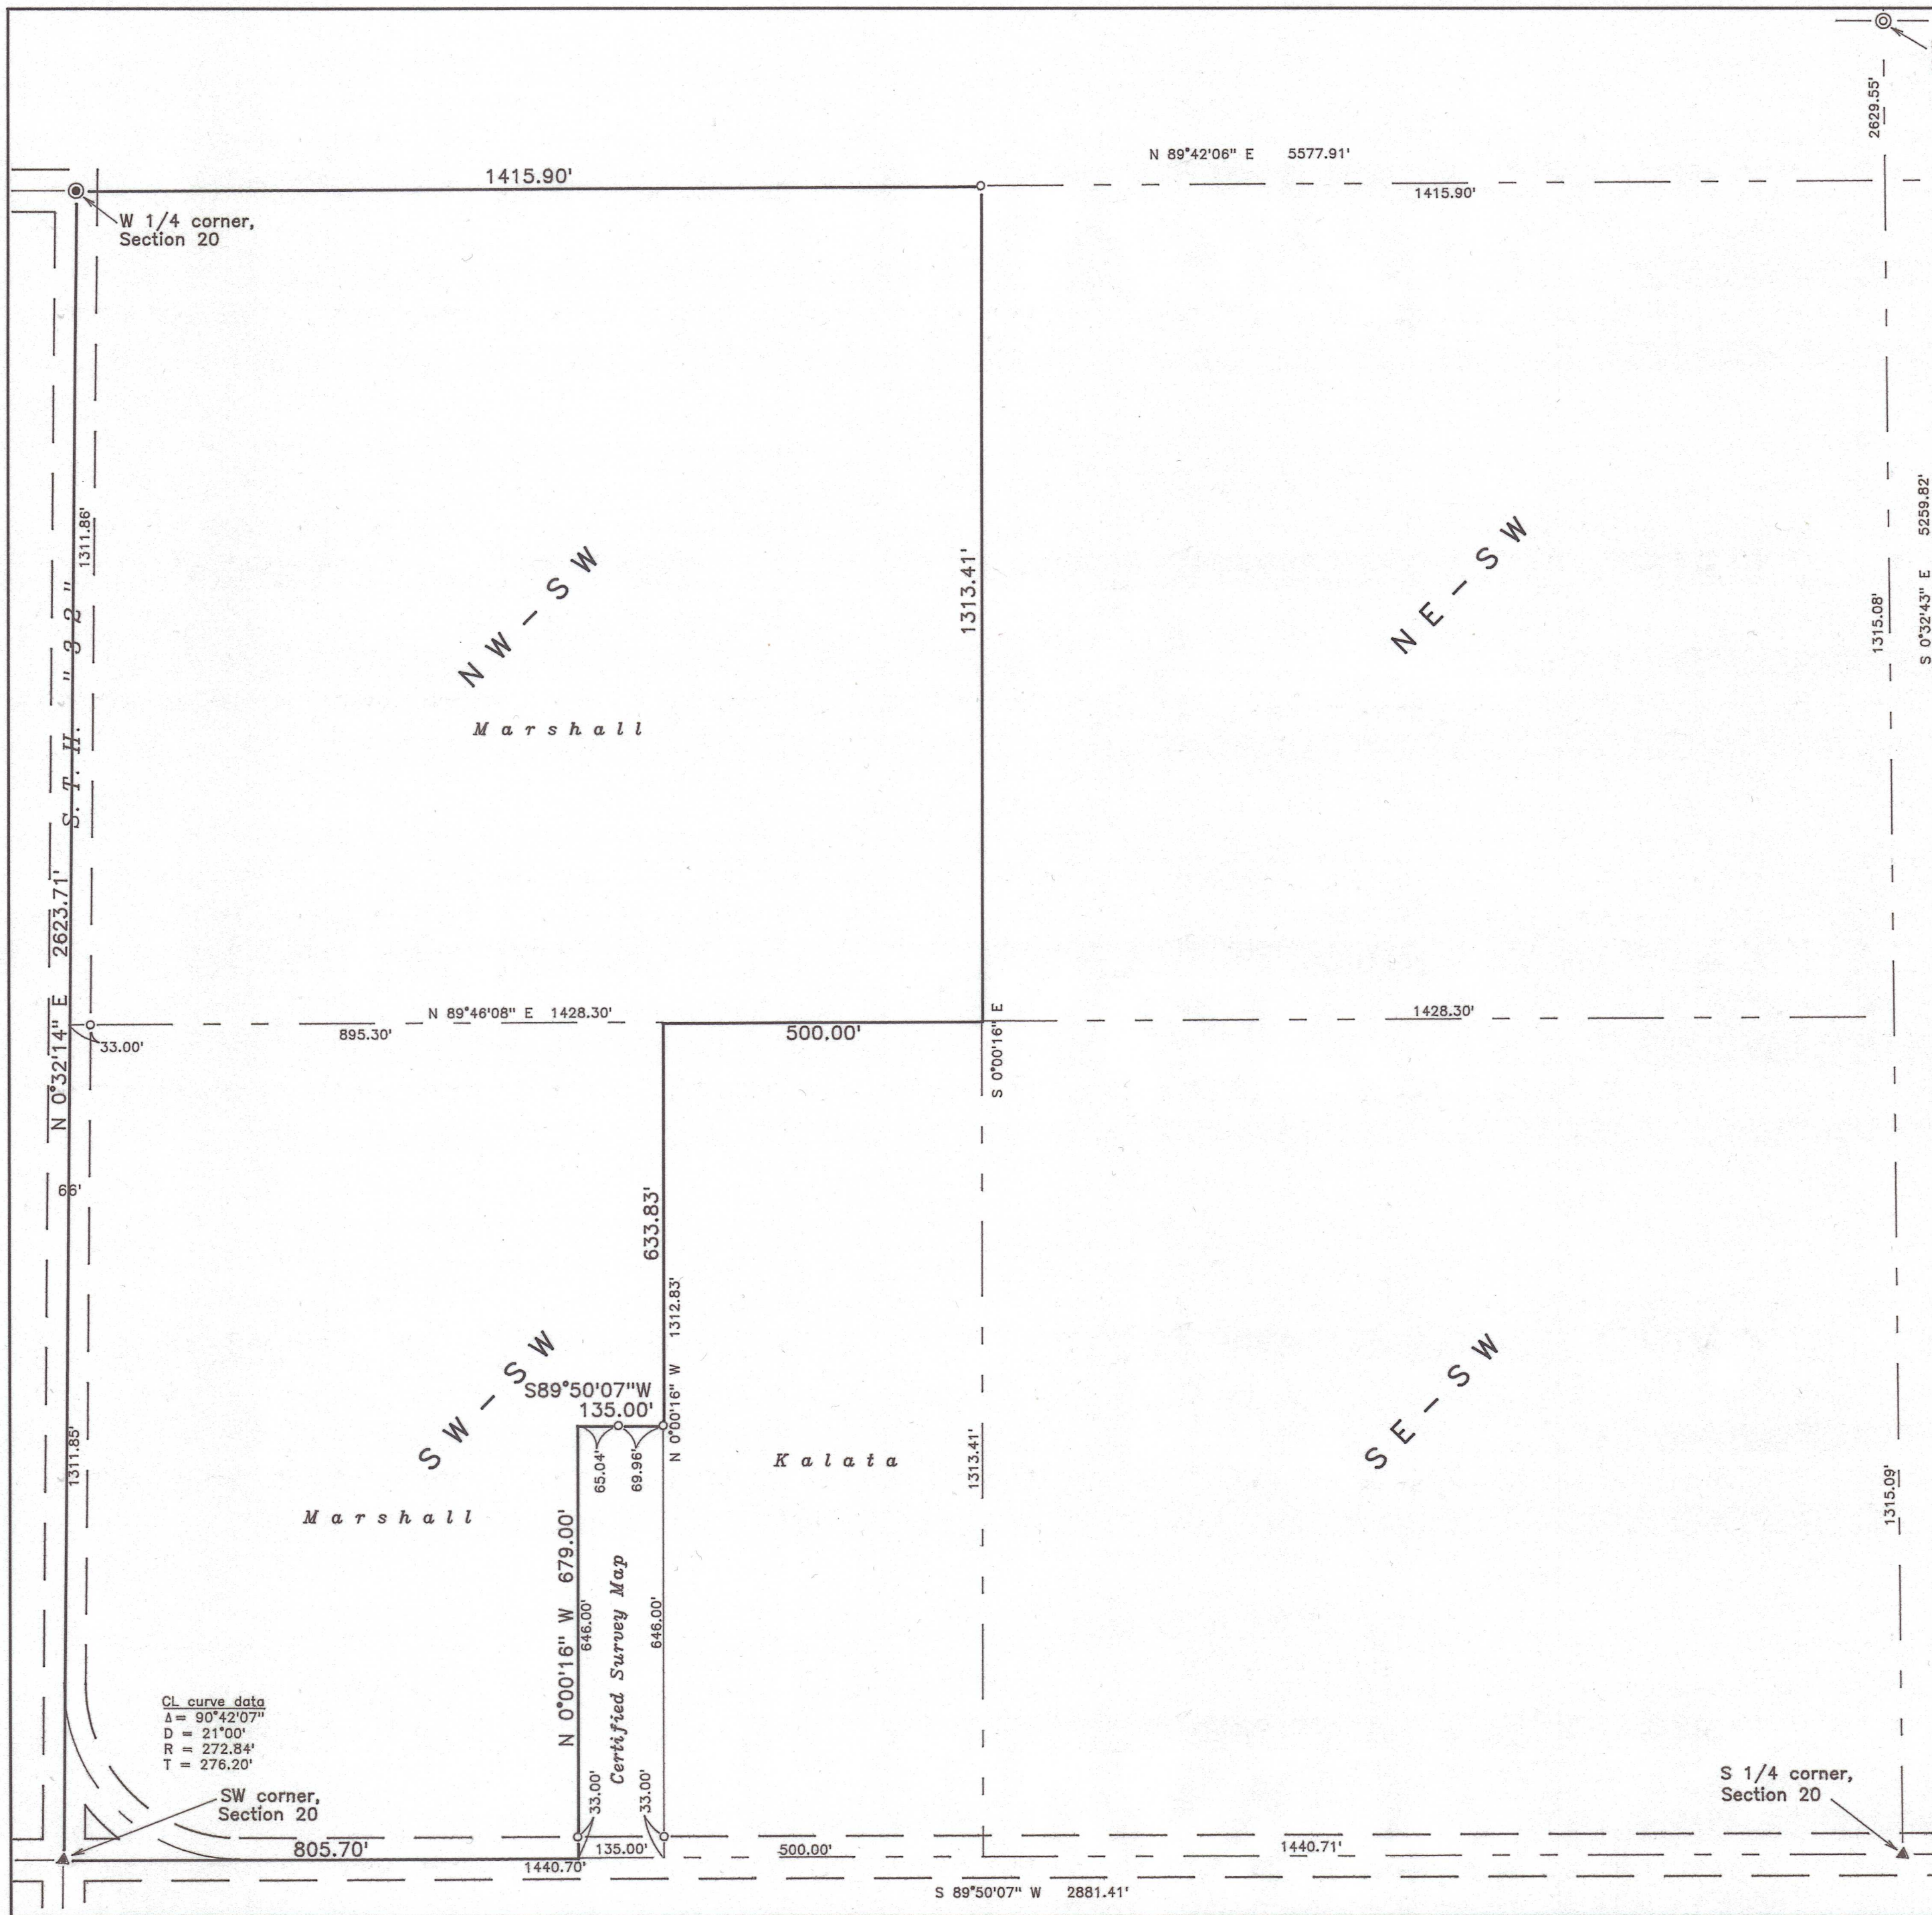

CL curve data
Δ = 90°42'07"
D = 21'00"
R = 272.84'
T = 276.20'

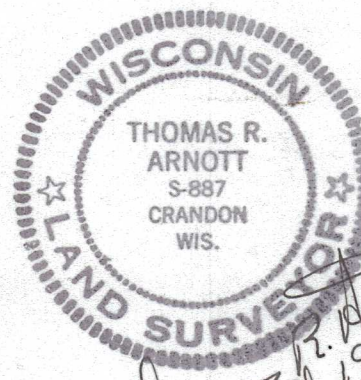

LEGEND

- Iron pipe set
- County monument found
- ⊙ Forest Service monument found
- ▲ RR spike found

FOREST CO SURVEYOR
FILE # 371320-17950930
DATE 2/3/25 BY RL

THOMAS R. ARNOTT REGISTERED LAND SURVEYOR P.O. BOX 635 ANTIGO, WIS. 54409	
MAP OF SURVEY FOR CHUCK MARSHALL THE NW-SW AND PART OF THE SW-SW OF SECTION 20, T. 37 N., R. 13 E., TOWN OF ARGONNE, FOREST COUNTY, WISCONSIN.	
SCALE: 1" = 200'	DATE: 30 SEPT., 1995
DC FILE: TAMARSHL	