


RECEIVED


AUG 28 23

CO. TREASURER

SW 1/4 of the NE 1/4, Section 20, Township 37 North, Range 13 East, Town of Argonne, Forest County, Wisconsin

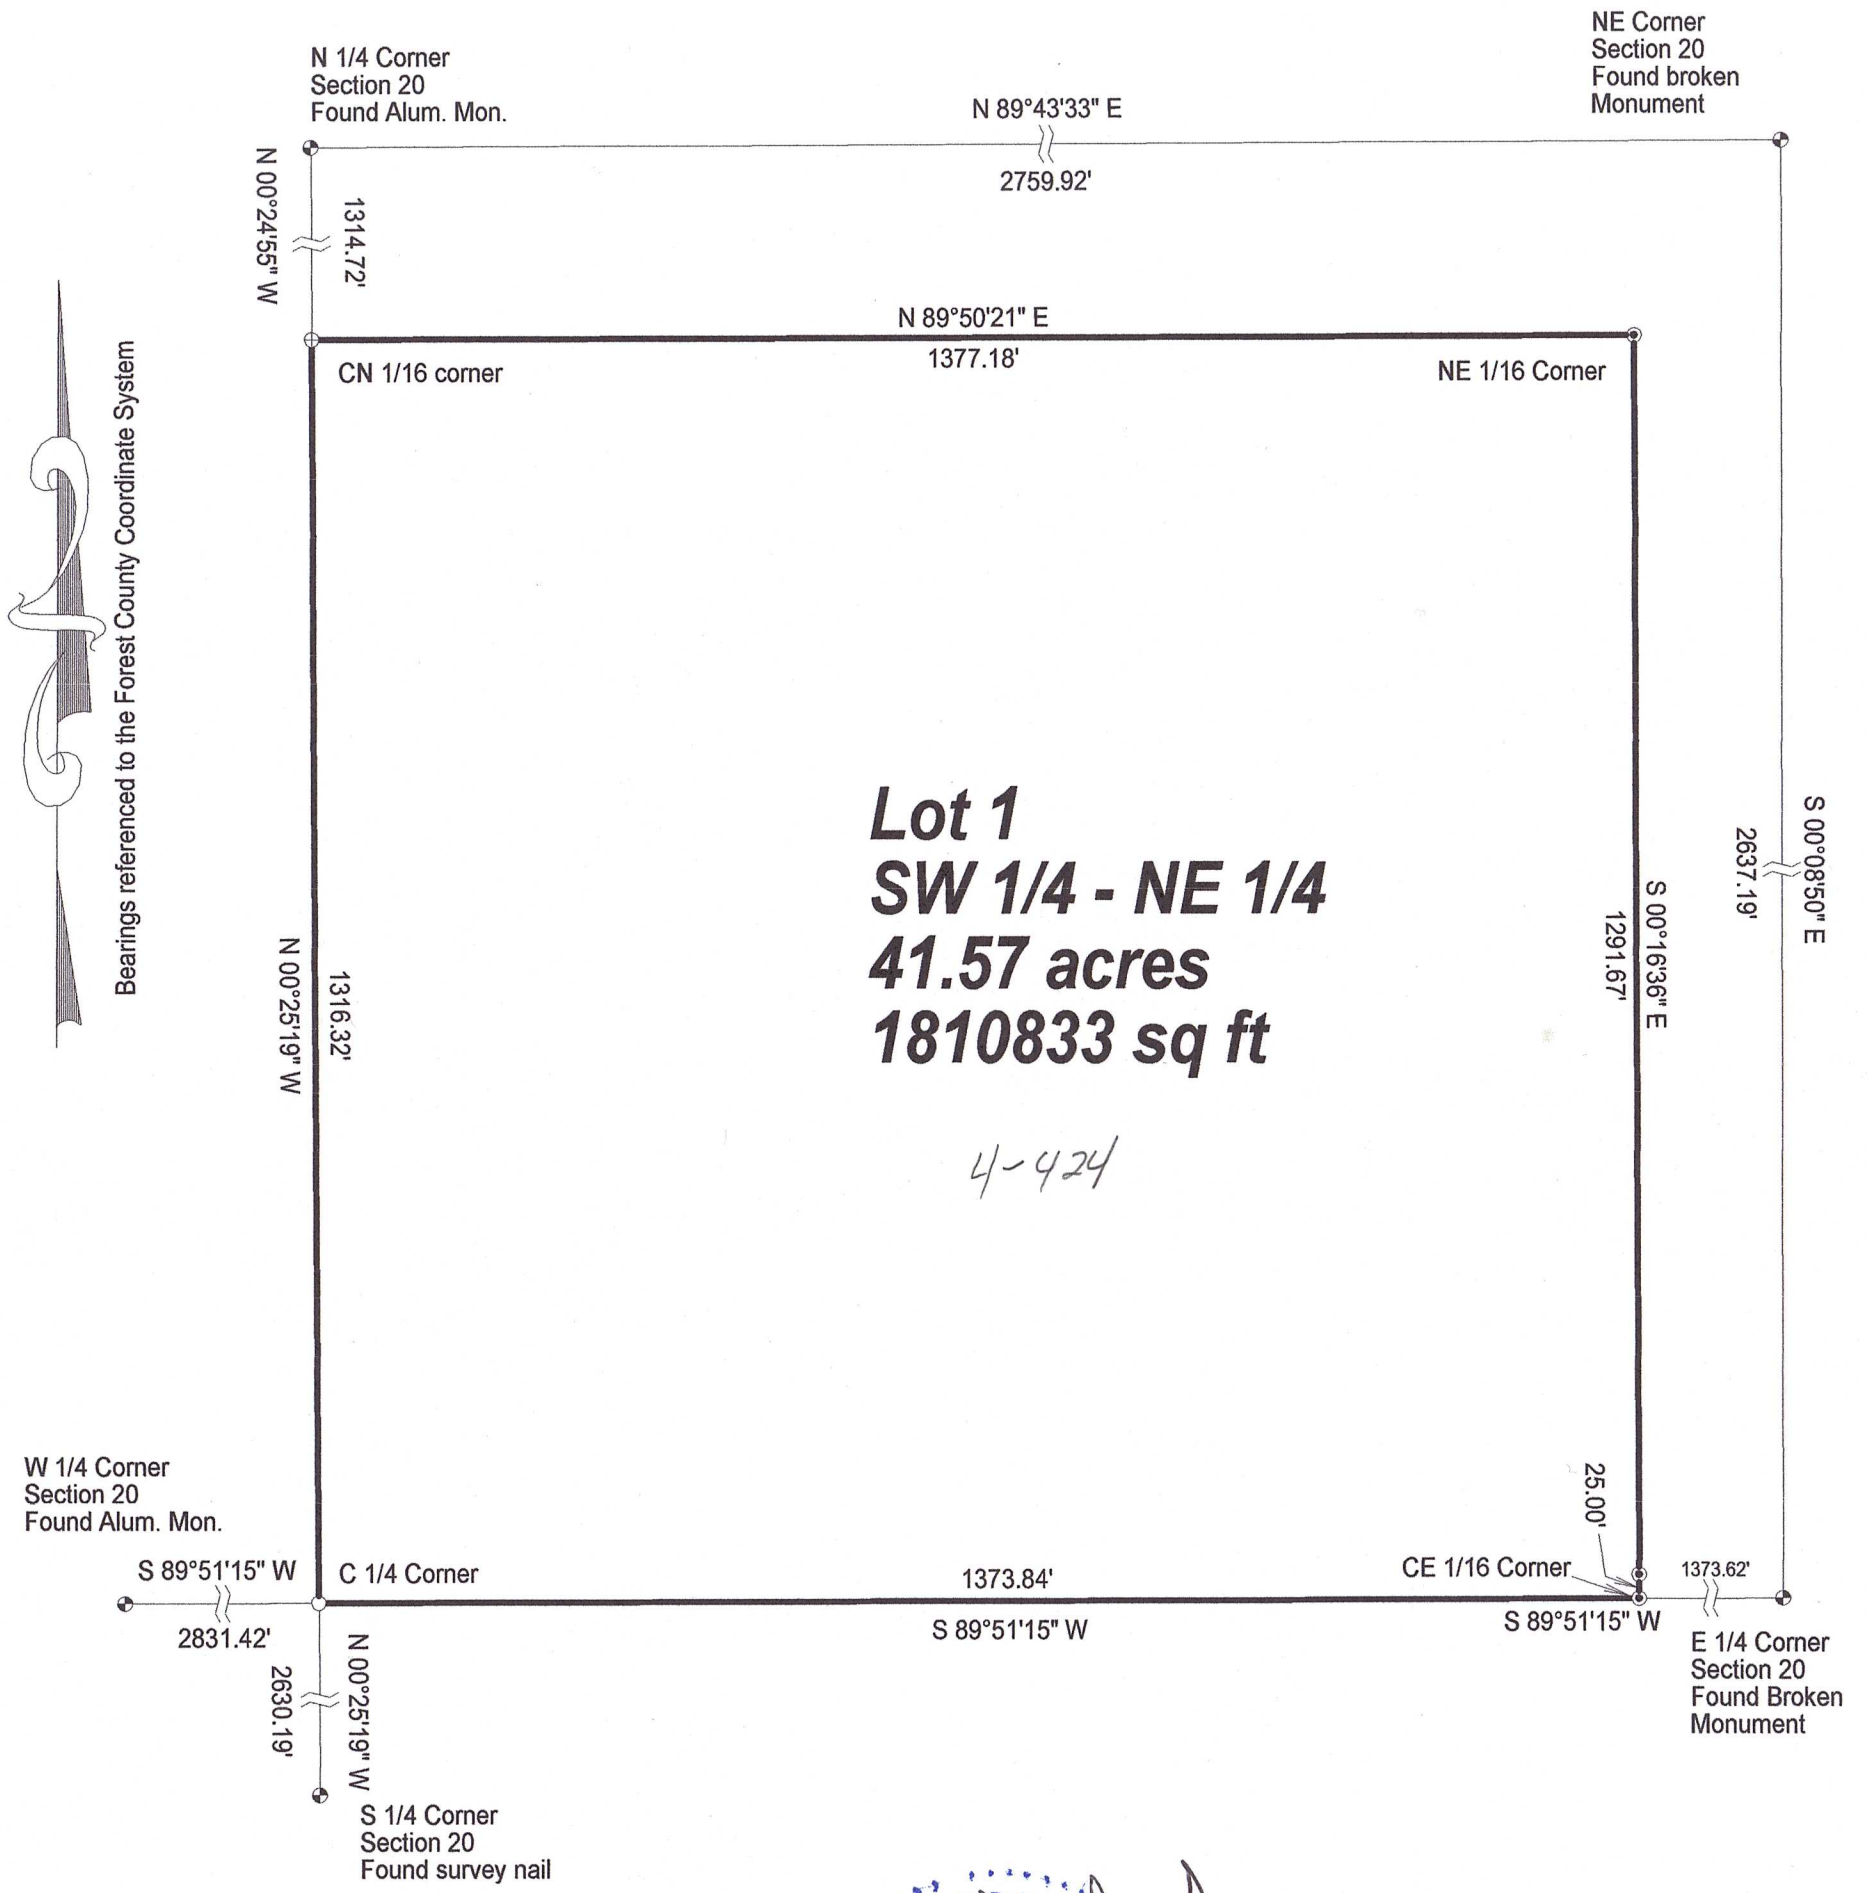

SCALE
1" = 200'

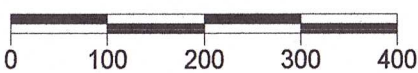

FOREST CO SURVEYOR
FILE # 371320-20230810
DATE 9/15/2023 BY SA

LEGEND

- Set 1" X 24" Iron Pipe Weighing min. 1.13 lb./lin.ft.
- Found 3/4" Iron Rod
- ⊕ Found 1 1/2" Iron Pipe
- ⊙ Found PLS Corner Monument as described

I, Charles L. Oleinik, Professional Land Surveyor in the State of Wisconsin, hereby certify: that I have surveyed and mapped the parcel shown hereon; that said survey and map are correct to the best of my knowledge and belief; that I have complied with the applicable requirements of Chapter A-E 7 of Wisconsin Administrative Code in completion thereof.

Charles L. Oleinik 8-10-23
Charles L. Oleinik, PLS Date

NORTH COAST SURVEYING 1715 MELODY LANE RHINELANDER, WI 54501 715-490-0892 NORTHCOASTSURVEYING.COM		
Boundary Survey for: Tim Thornton		
Drawing #	Date	Drafted by
2337	8/10/2023	CLO