
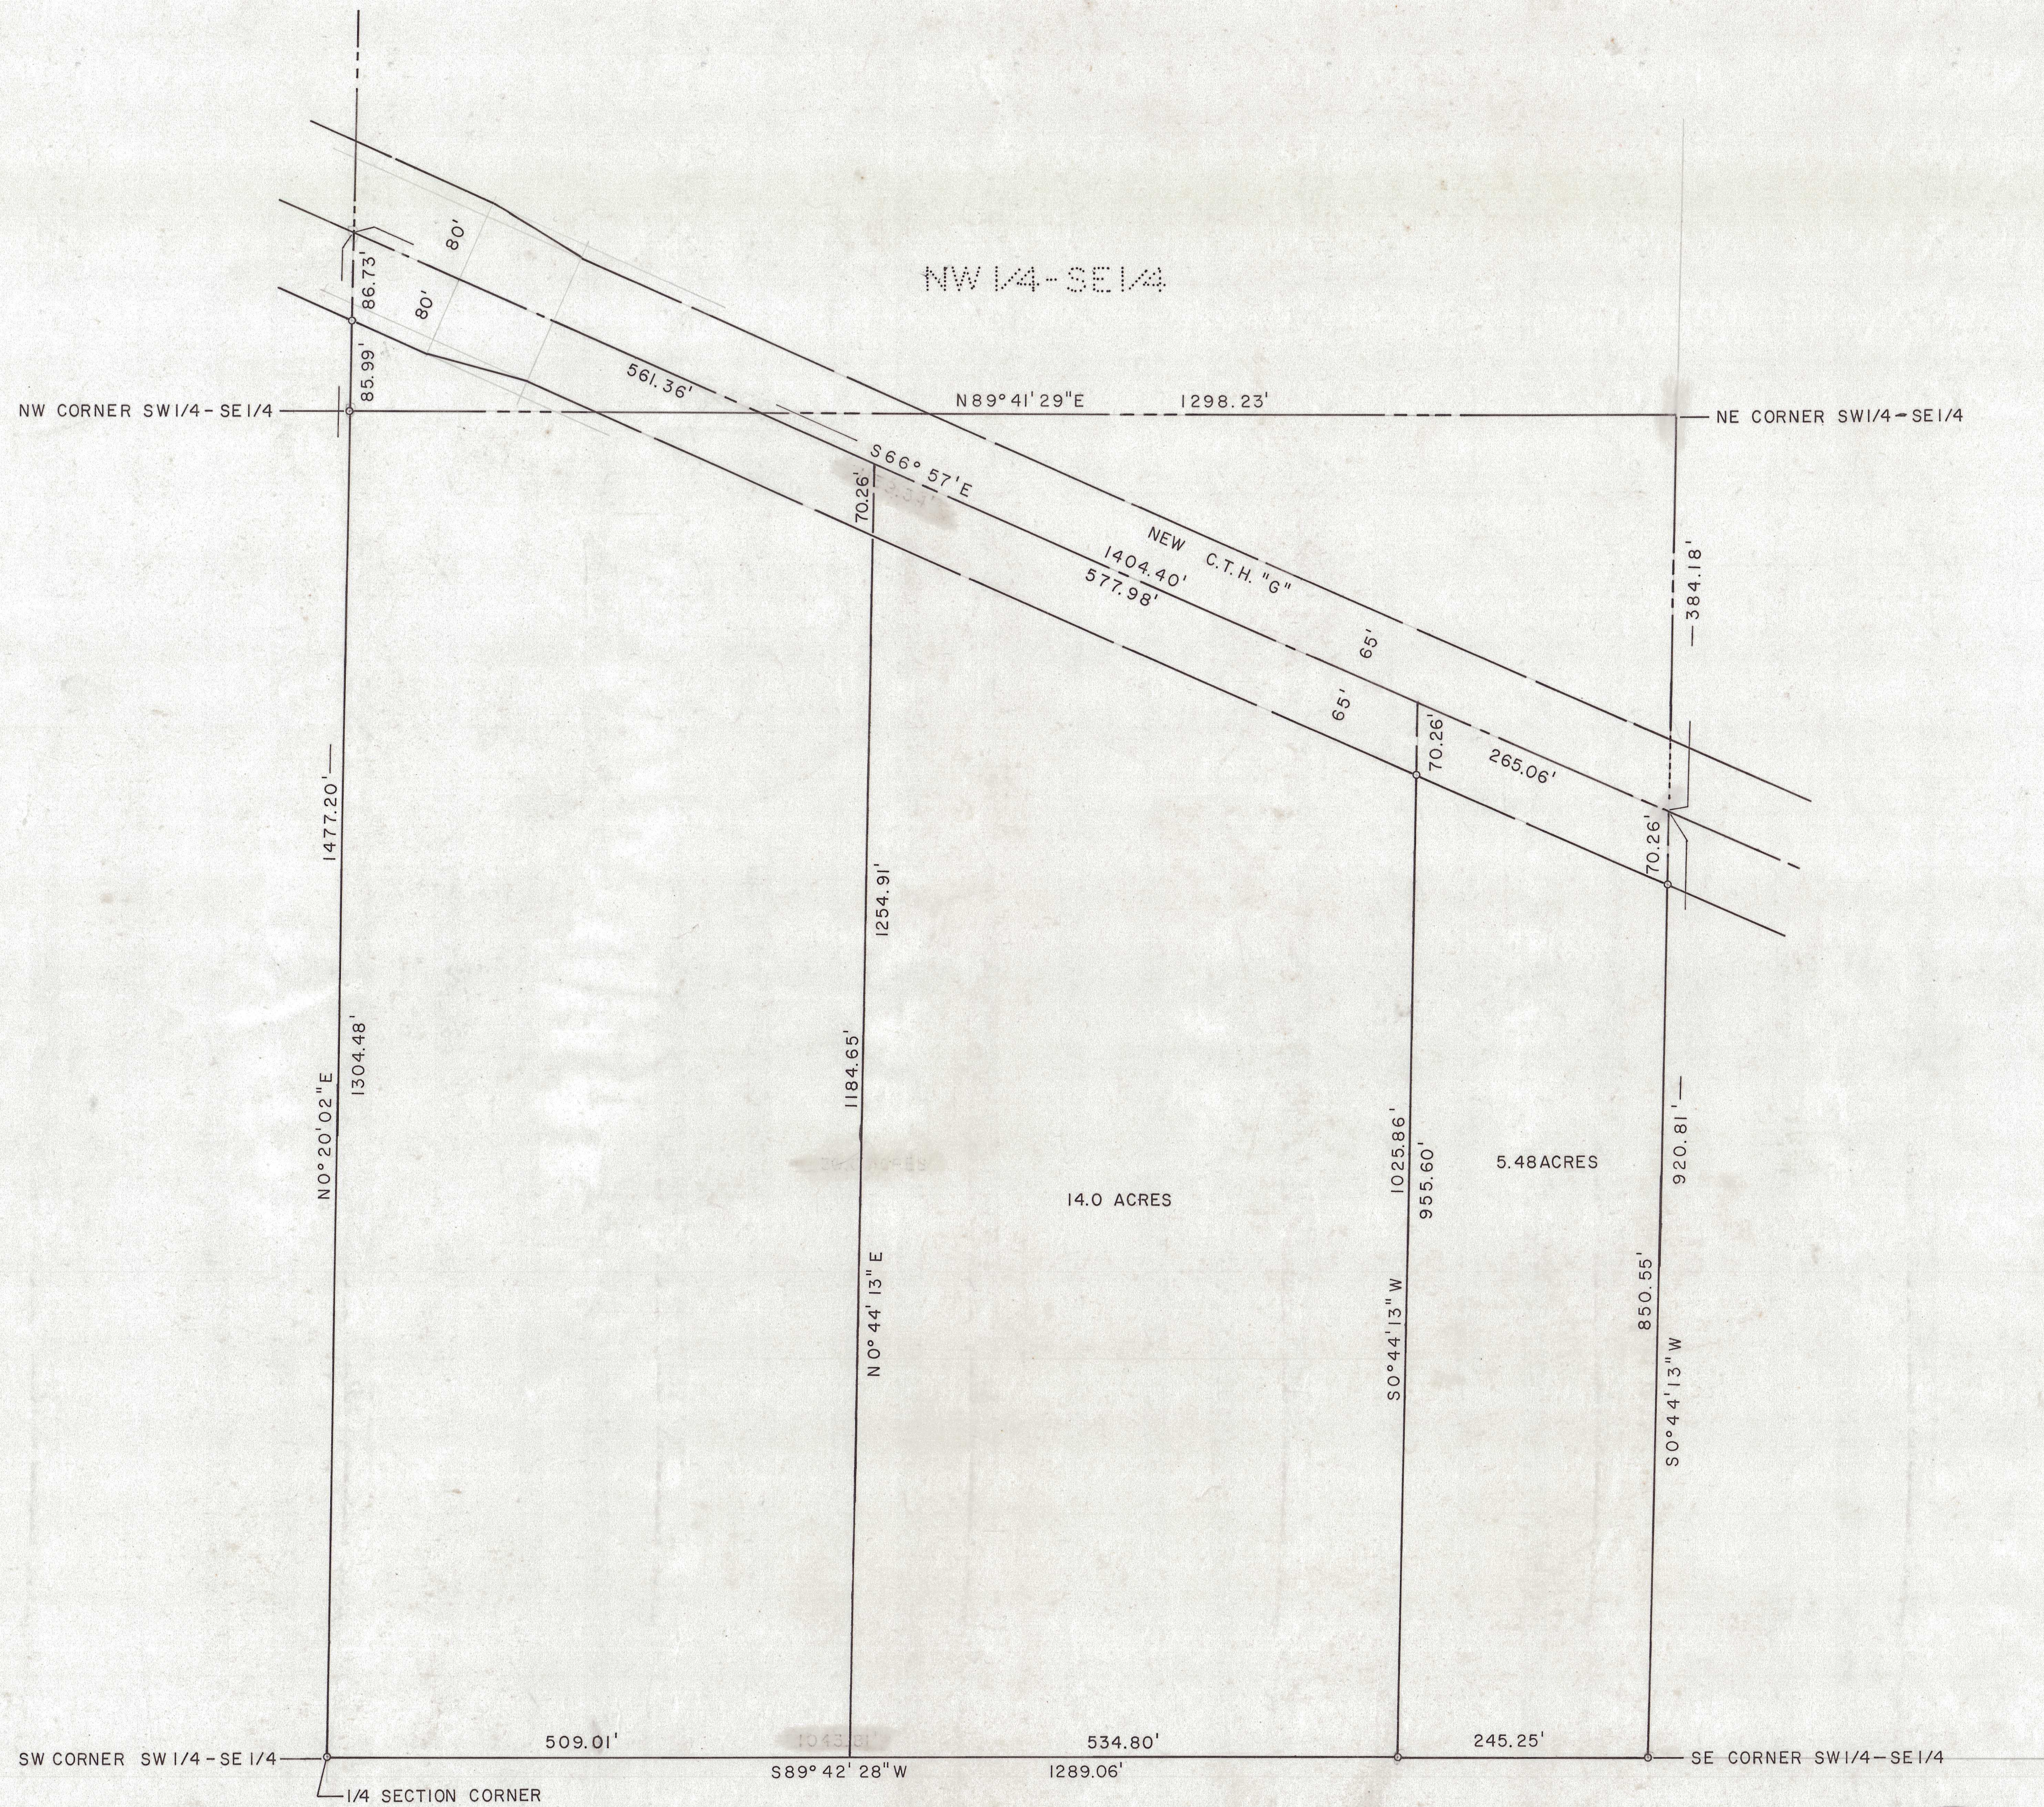


PART OF THE SW 1/4 - SE 1/4 AND PART OF THE NW 1/4 - SE 1/4,
SEC. 25, T37N, R13E, TOWN OF ARGONNE, FOREST COUNTY,
WISCONSIN.

NOTE: ACRAGE IS TO THE CENTER OF NEW C.T.H. "G".

○ = IRON PIPE SET

FOREST CO SURVEYOR
FILE # 371325-19730831
DATE 2/4/25 BY KL

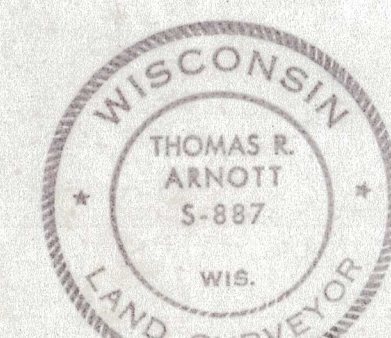

Thomas R. Arnott

THOMAS R. ARNOTT REGISTERED LAND SURVEYOR ROUTE 1, BOX 208 CRANDON, WIS 54520	
MAP OF SURVEY FOR EUCLID H. NEAL	
SCALE: 1" = 100'	DATE: 31 AUG. 1973