


Plat of Survey

DESCRIPTION:

Lot 1, Block 5 of the 1st Addition to the Unincorporated Village of Argonne, located in Part of Section 28, T 37 N, R 13 E, Township of Argonne (S), Forest County, Wisconsin.

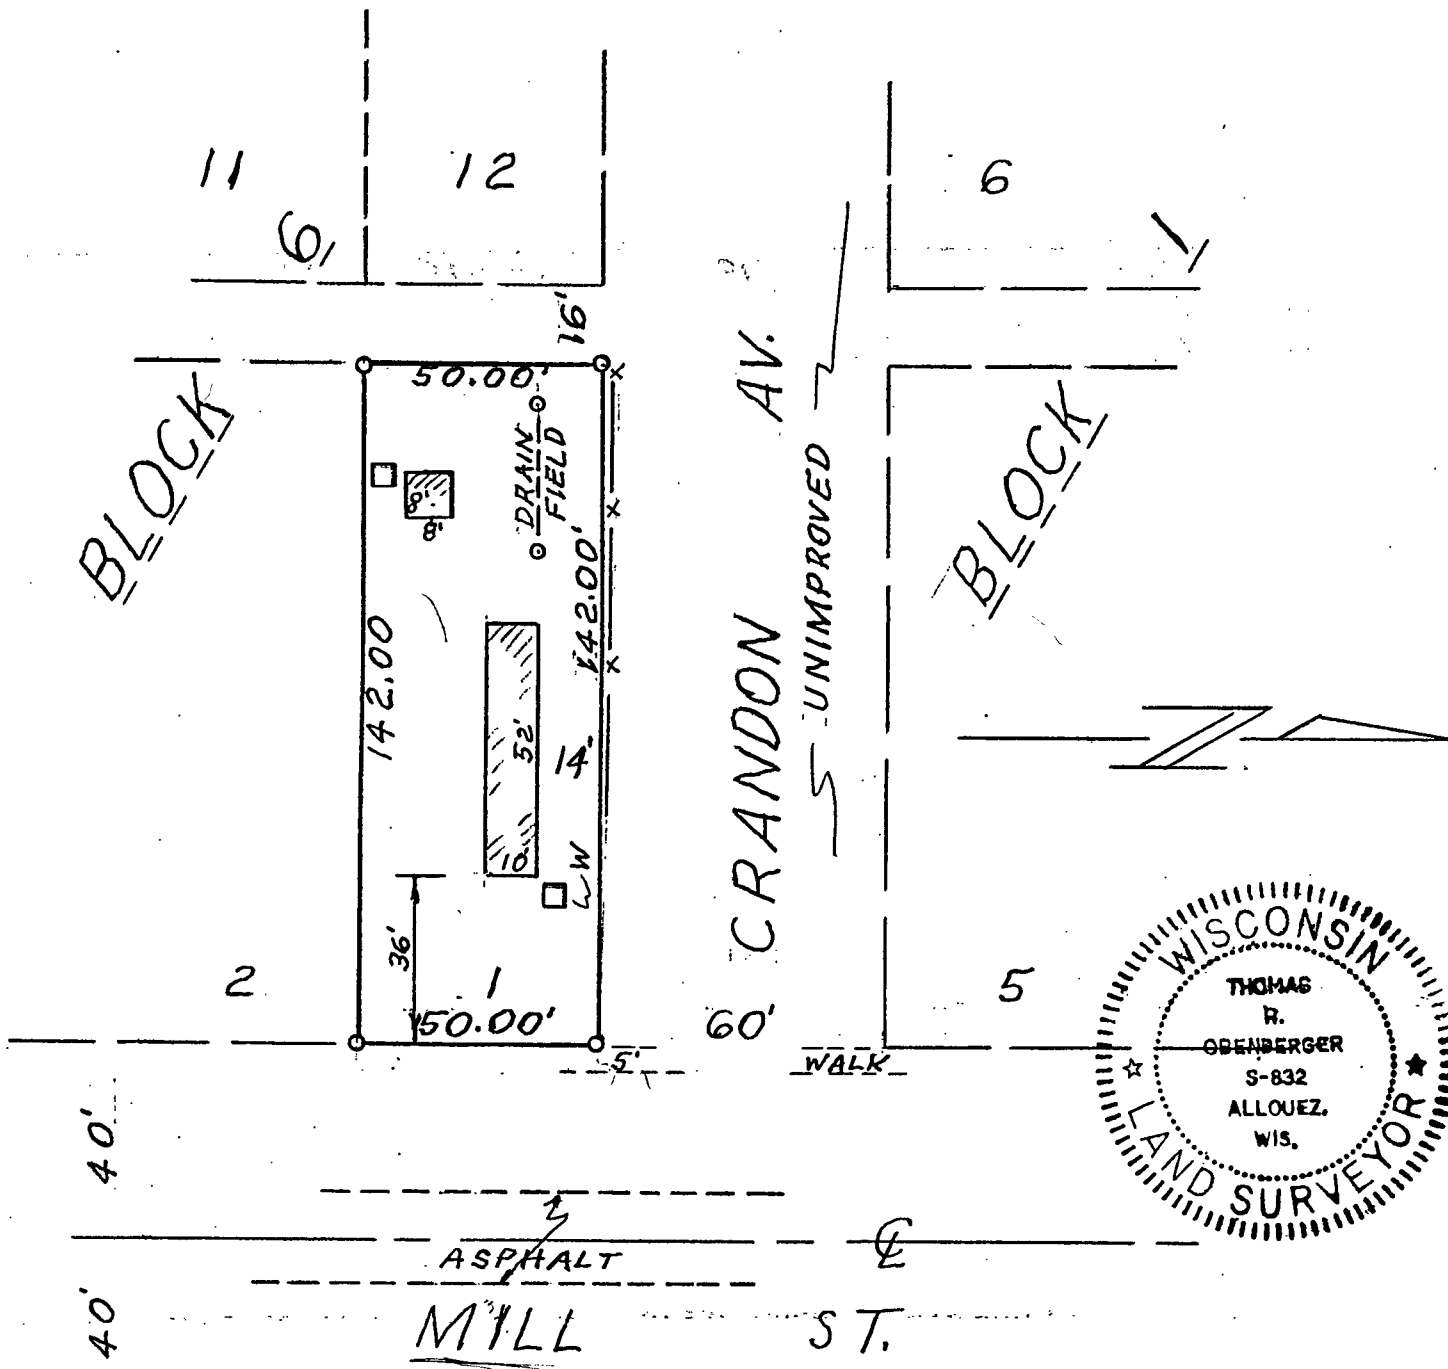

SCALE
1" = 40'

LEGEND
○ 1" IRON PIPE SET
x—x - EX. FENCE

SURVEYOR'S CERTIFICATE

I, Thomas R. Oberberger, Registered Wisconsin Land Surveyor, hereby certify that I have surveyed the above parcel of land under the direction of the owner and that the above map is a true and correct representation of the land surveyed to the best of my knowledge and belief.

11/13/00
Date

Thomas R. Oberberger
Thomas R. Oberberger

FOREST CO SURVEYOR
FILE # 371328-20001113
DATE _____ BY _____