


# PLAT OF SURVEY


PART OF THE SE1/4 OF THE NE1/4,  
SECTION 32, T37N R13E, TOWN OF  
ARGONNE, FOREST COUNTY,  
WISCONSIN

FOREST CO SURVEYOR  
FILE # 31332-20210528  
DATE 07/03/2021 BY SEA

RECEIVED  
JUN 03 21  
CO. TREASURER

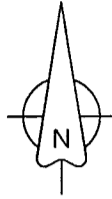


BEARINGS ARE REFERENCED TO THE  
FOREST COUNTY COORDINATE  
SYSTEM NAD 83 (2011)

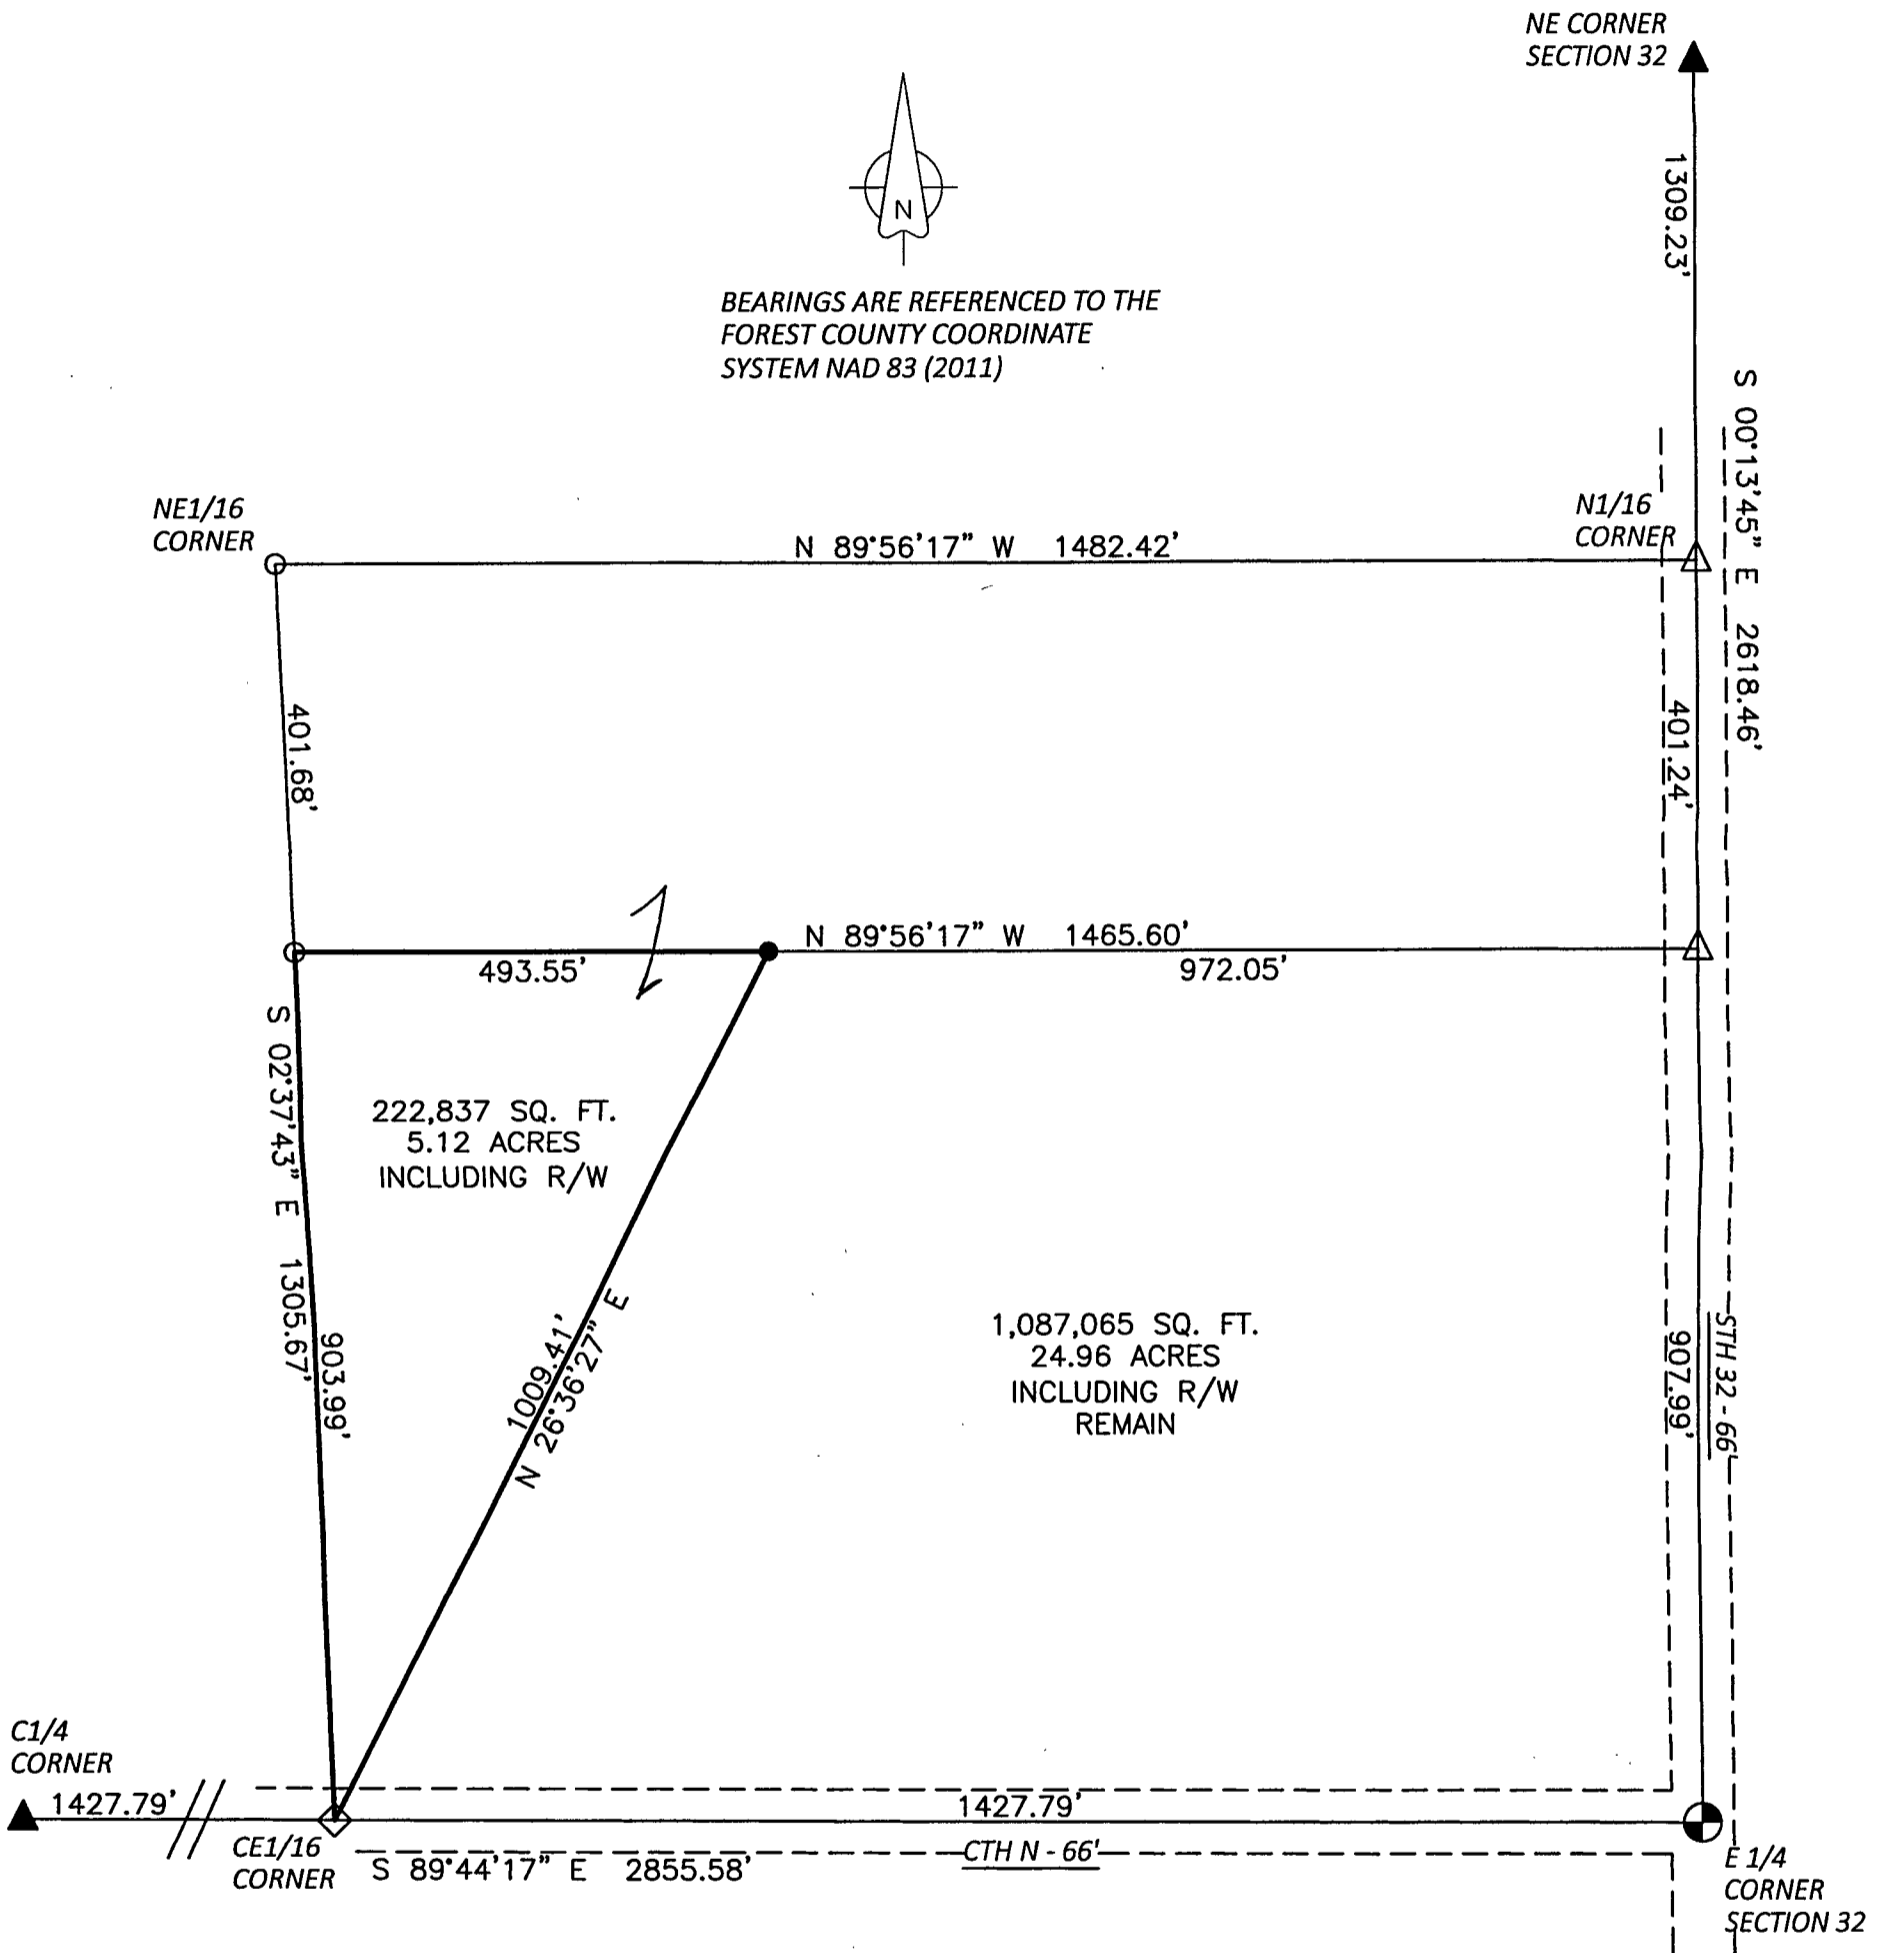

LEGEND

- 3/4 INCH REBAR (FOUND)
- ▲ PK NAIL (FOUND)
- ◇ PK NAIL (SET)
- △ COMPUTED POINT (NOT MONUMENTED)

FOREST CO SURVEYOR  
FILE # 31332-20210528  
DATE \_\_\_\_\_ BY \_\_\_\_\_

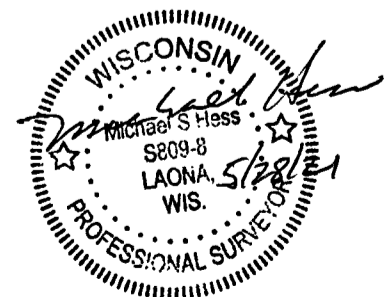

Add fri to 4-772

4-771