


FRANKLIN

LAKE

TRUE

N

R 12 E

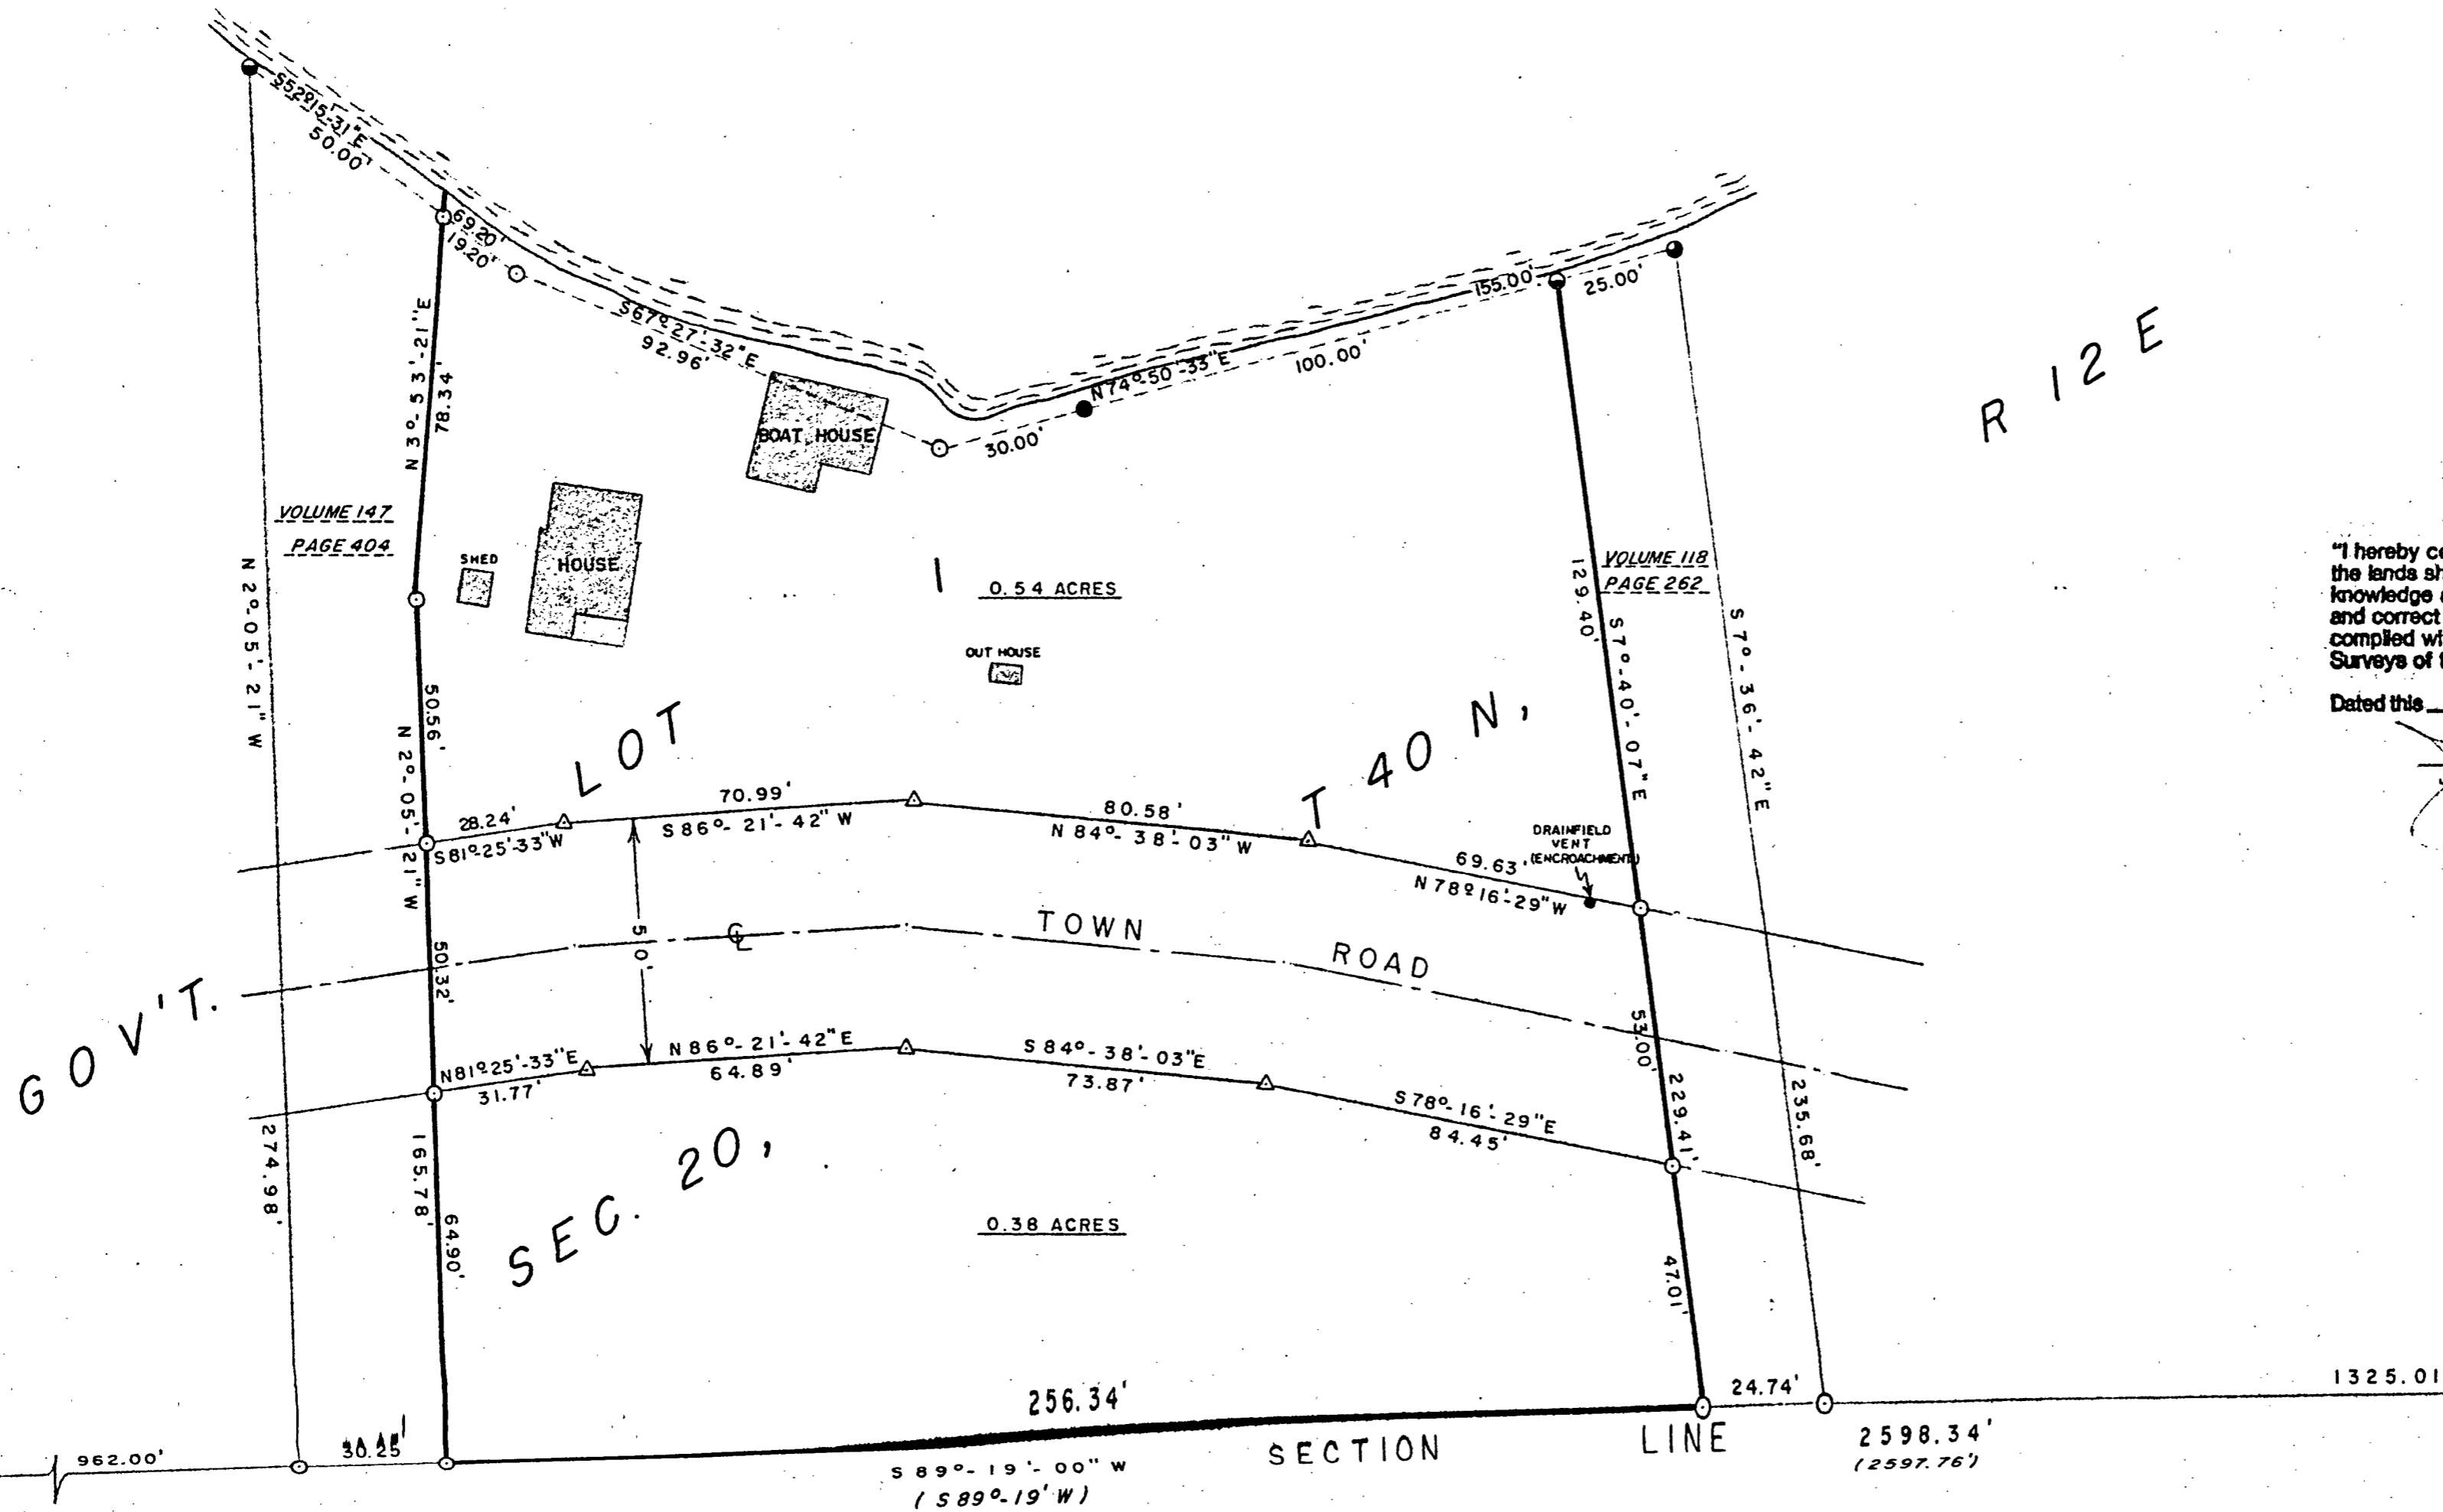

SURVEYOR'S CERTIFICATE

"I hereby certify that I have surveyed and mapped the lands shown hereon and that, to the best of my knowledge and belief, said survey and map is a true and correct representation thereof, and that I have complied with the Minimum Standards for Property Surveys of the State of Wisconsin."

Dated this 15 TH day of FEBRUARY 19 85

James L. Will
JAMES L. WILL, R.L.S. #1410


GOV'T.

SEC. 20,

SECTION LINE

20 | 21
29 | 28
SECTION CORNER

- G.L.O. IRON PIPE-BRASS CAP FOUND IN PLACE
- G.L.O. CONCRETE MONUMENT-BRASS CAP FOUND IN PLACE
- 1-1/2" IRON PIPE FOUND IN PLACE
- 1-1/4" IRON PIPE FOUND IN PLACE
- 1" IRON PIPE FOUND IN PLACE
- 1" IRON PIPE SET
- △ COMPUTED ANGLE POINT
- () G.L.O. BEARING & DISTANCE

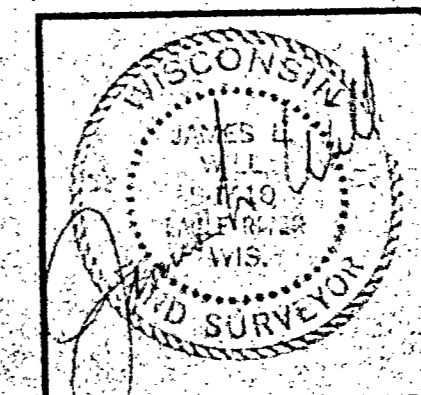

SURVEY FOR WILLIAM A. DAHLK	
202 N. MARIETTA VERONA, WI. 53593	
SCALE 1" = 30'	DATE 2/15/85 DWN. BY: TAB
DWG. NO. 8420	GENISOT AND ASSOCIATES, INC. RHINELANDER, WIS.