


15 | 14  
 22 | 23  
 SEC. COR.  
 IN ROAD


(N 89°-14' E 1304.82')  
 (N 89°-14'-50" E 1304.99')

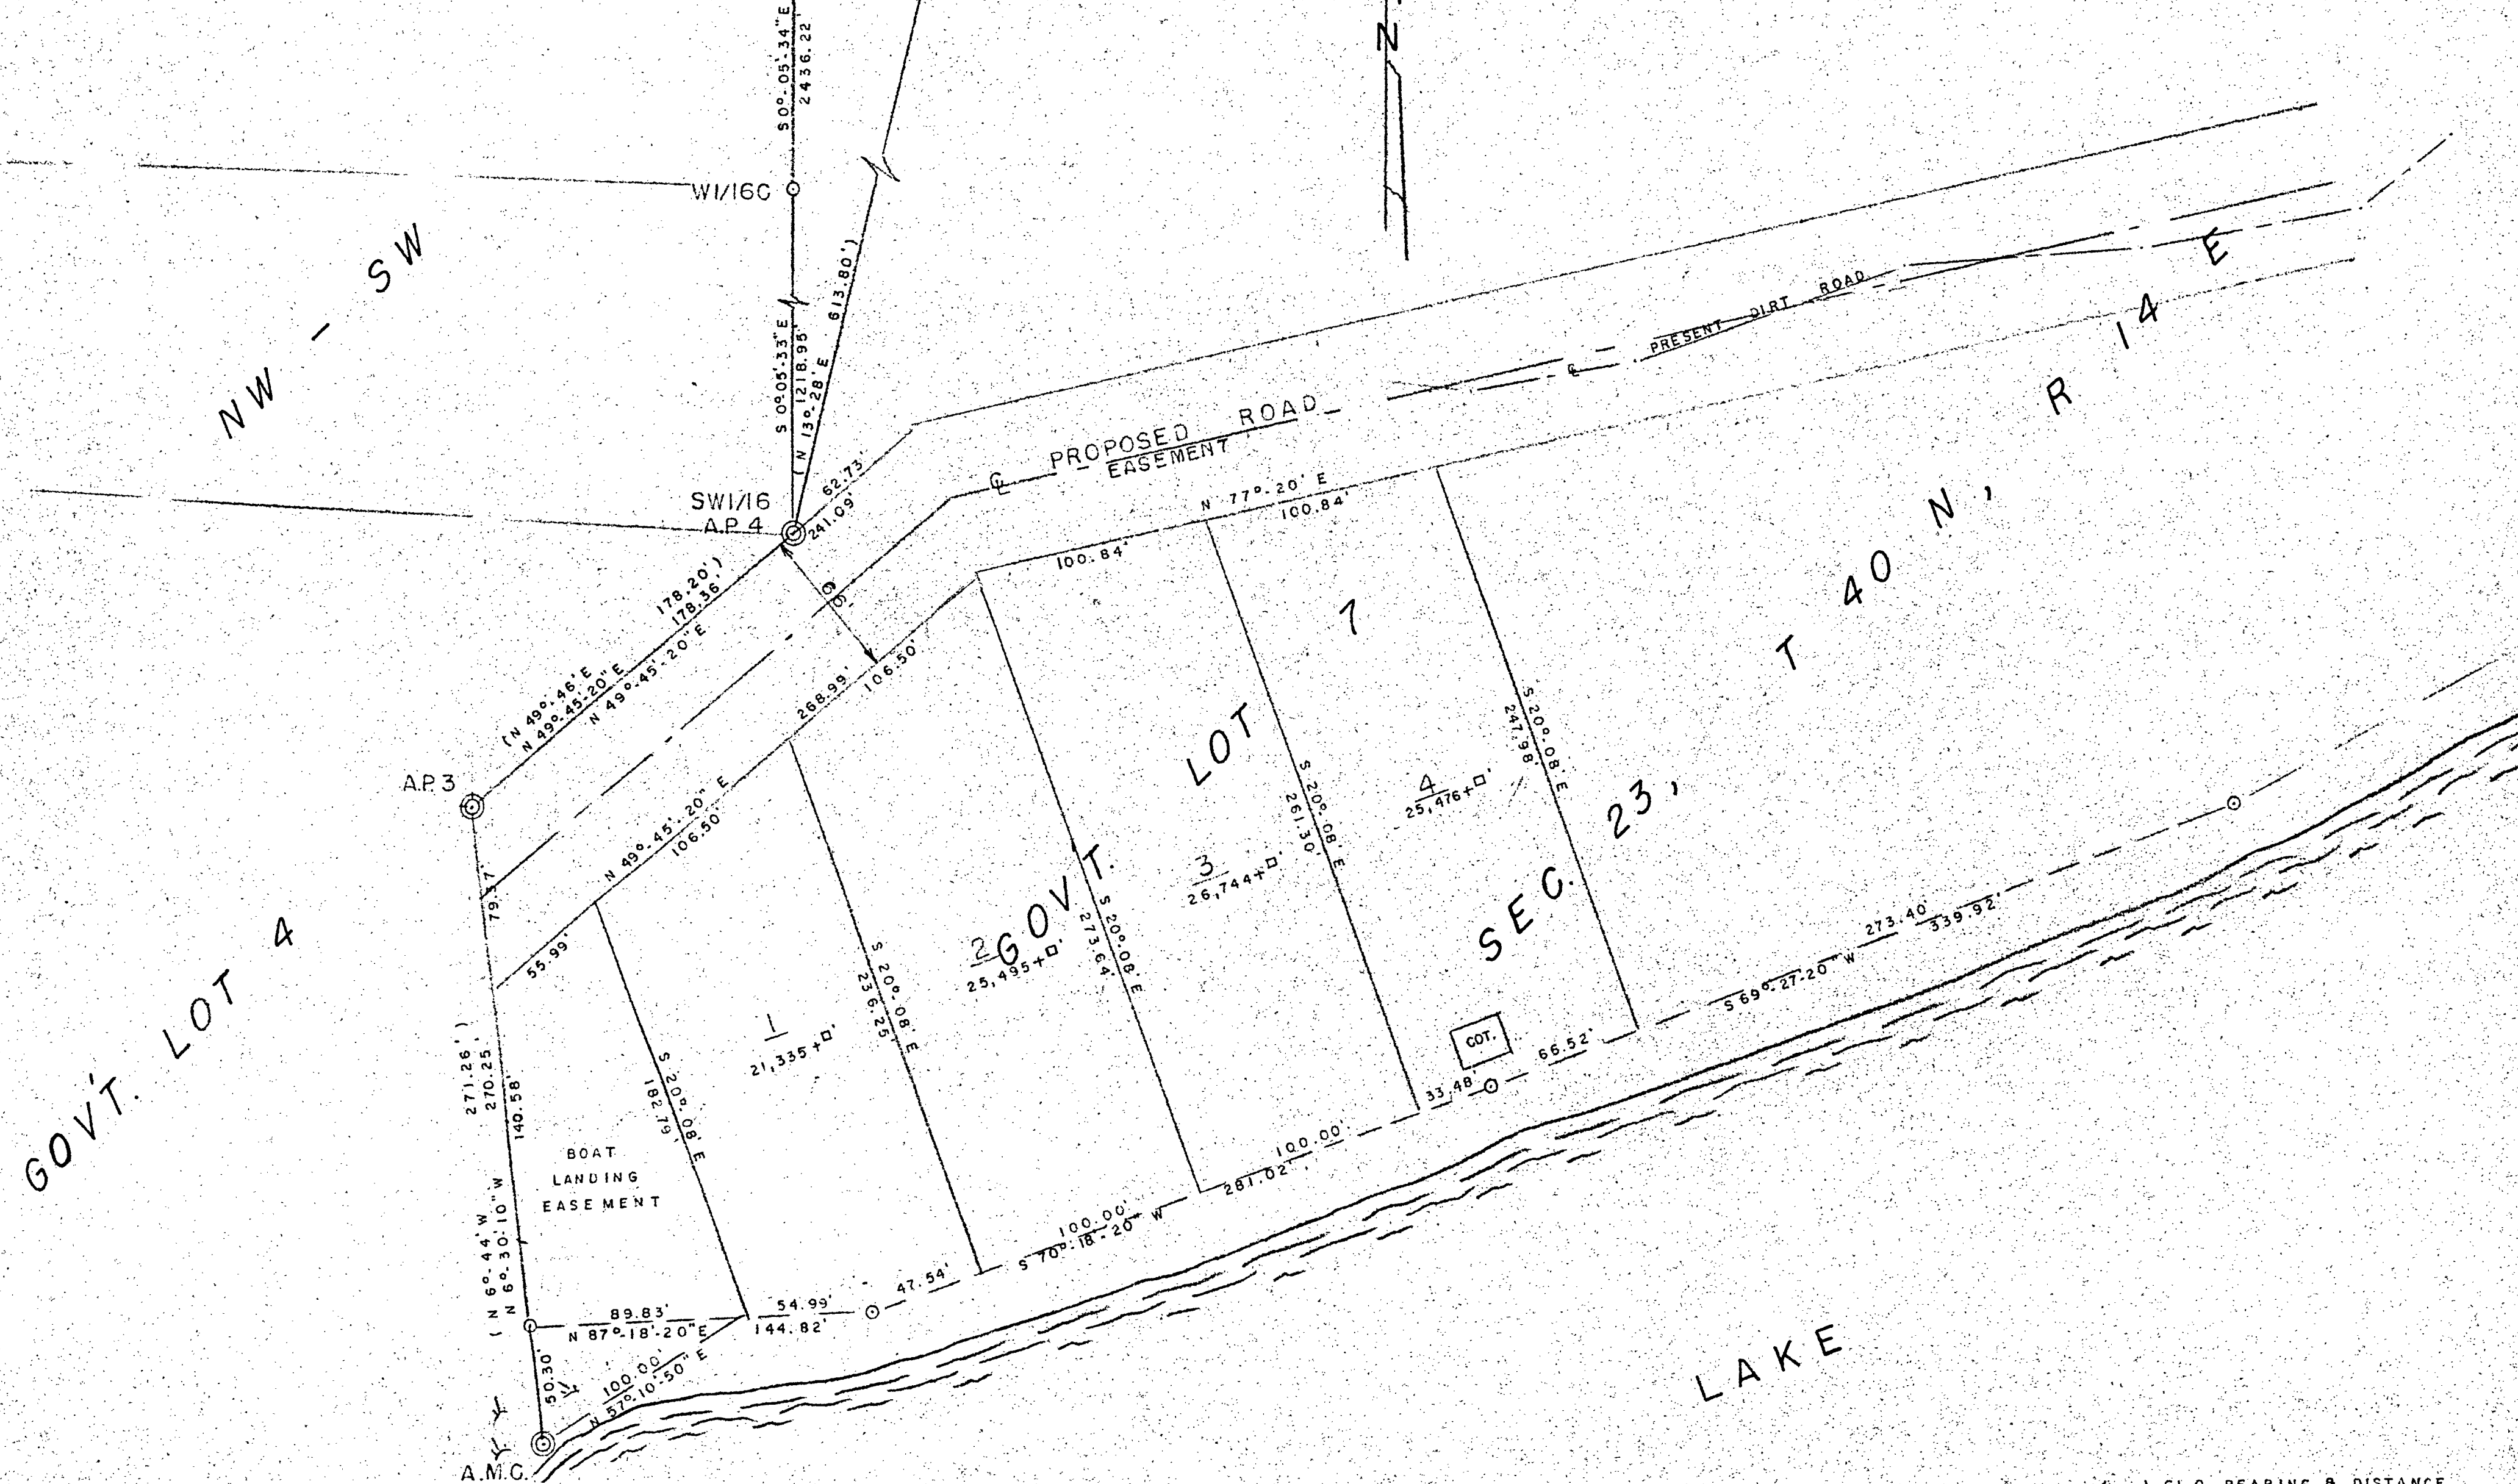

GOVT. LOT 4

STEVENS LAKE

- ( ) G.L.O. BEARING & DISTANCE
- IRON PIPE SET
- ⊙ G.L.O. IRON PIPE BRASS CAP
- ⊠ G.L.O. CONC. MON.

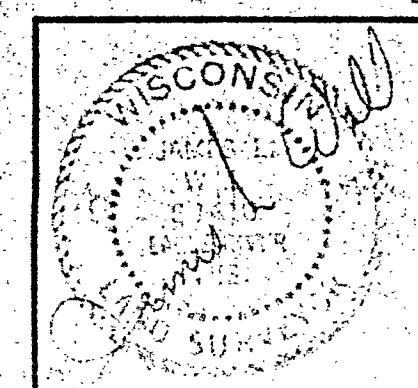

SURVEY FOR  
**GLETUS SUPRISE**  
 RT. 1  
 SHIOCTON, WIS.

SCALE 1" = 50' DATE 3-30-78 DWN. BY J.L.W.  
 DWG. NO. 8649-1 **GENISOT AND ASSOCIATES, INC.**  
 RHINELANDER, WIS.