

State of Illinois, }
County of Cook, } ss.

I, H. Orwig, surveyor, do hereby certify that I have surveyed and plotted a part of the North-West quarter of the South-West quarter of Section Thirty One (31), in Township 36 North, of Range 15 East of the 4th Principal Meridian, and situate in Forest County, in the State of Wisconsin, as shown on the within plat, and to be known as "Laona"; that said survey was made by direction of the Chicago & North-Western Railway Company, the owner of the lands so surveyed and plotted; that the map hereon drawn is a correct representation of the entire boundaries of the land surveyed and of the divisions thereof made, and that in carrying, subdividing and plotting the same I have fully complied with the requirements of Chapter One hundred one (101), of the Revised Statutes of the State of Wisconsin.
Dated May, 25, 1899.

H. Orwig Surveyor.

State of Illinois, }
County of Cook, } ss.

This is to certify that the Chicago & North-Western Railway Company has caused the land described in the foregoing certificate of H. Orwig, surveyor, as being owned by said Company, to be surveyed and plotted as shown on the map hereon drawn. In testimony whereof the Chicago & North-Western Railway Company has caused these presents to be signed by its President, its corporate seal to be hereon affixed and attested by its Assistant Secretary on this 25th day of May, 1899.

Chicago & North-Western Railway Company,

In presence of
J. H. Willick
J. M. Hafschauer

By W. H. Keefe
President.

Attest J. B. Redfield
Assistant Secretary.

State of Illinois, }
County of Cook, } ss.

On this 25th day of May, 1899, before me, a Notary Public in and for said County and State, personally appeared M. H. Keefe, President, and J. B. Redfield, Assistant Secretary of the Chicago & North-Western Railway Company, to my known to be the persons who, as such President and Assistant Secretary, executed the foregoing instrument and acknowledged the same.


Witness my hand and Notarial Seal the day and year aforesaid
Clarence J. Hale
Notary Public.

LAONA,

FOREST COUNTY,

WIS.

100:1

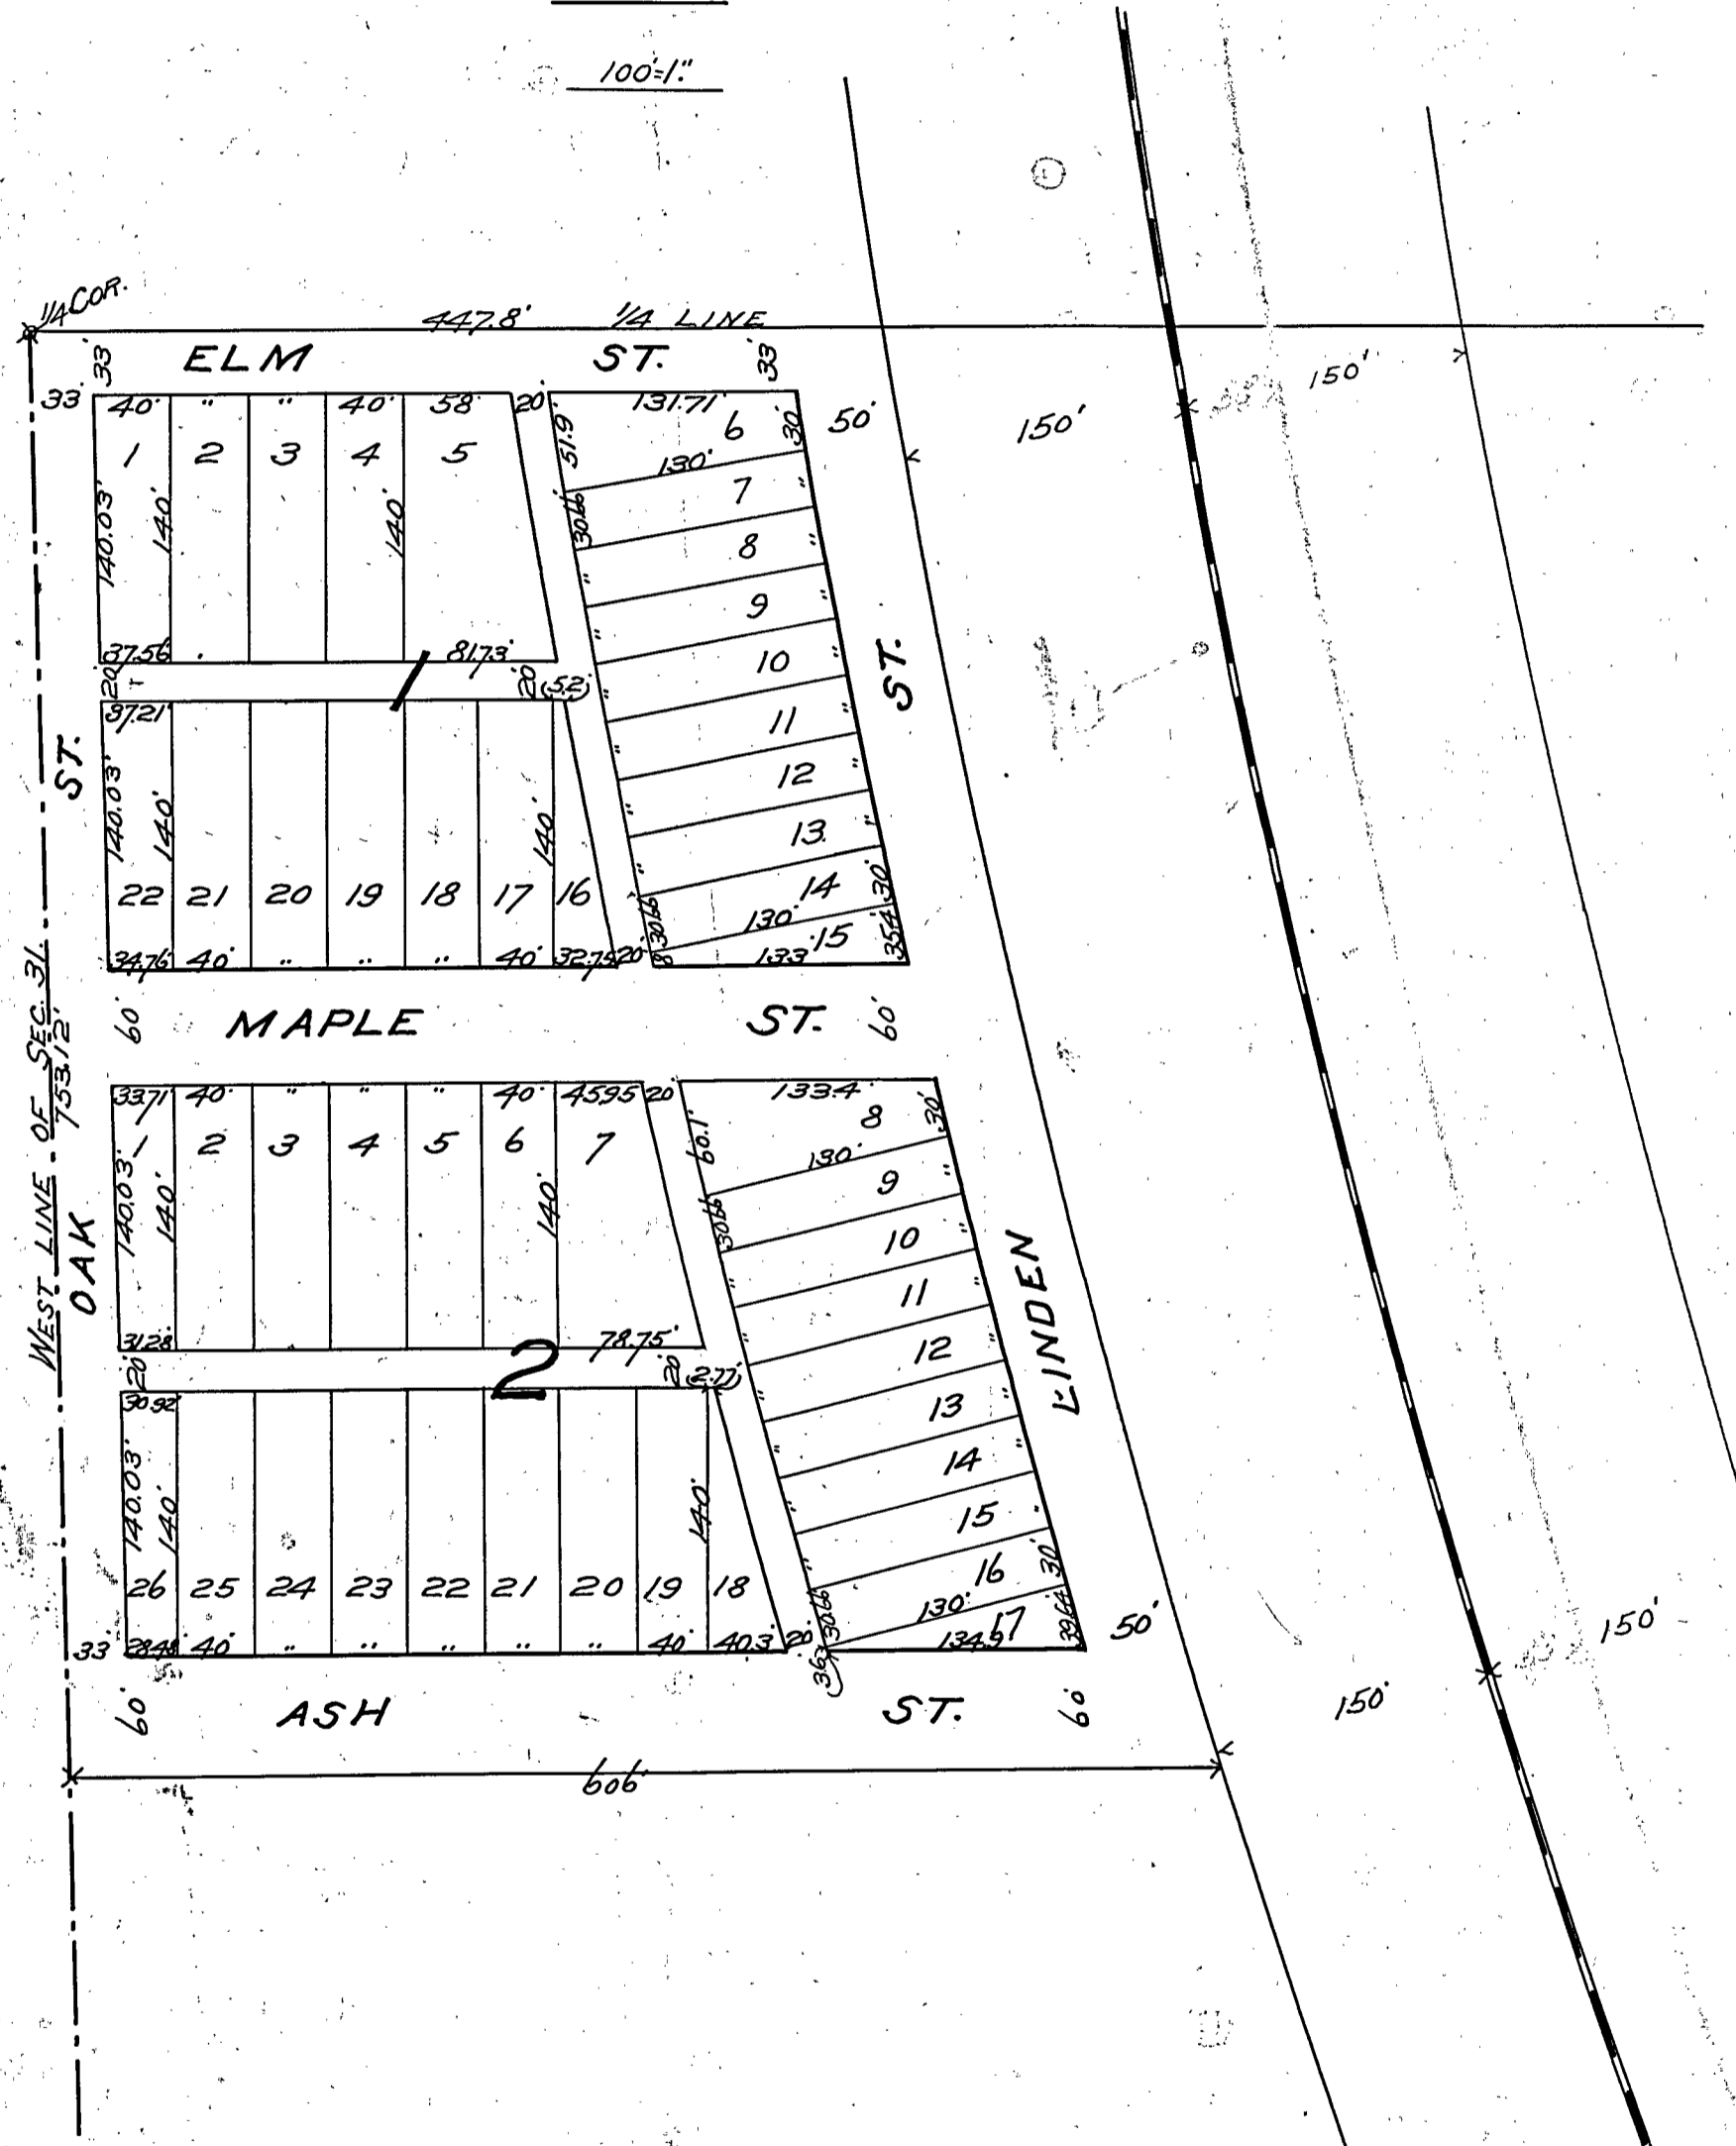

No. 226.

No 17529

Recorded for record the 7th day
June 1899
P
13 Seed 436
W. W. White

February 910 5th 430
P
1 Plate 5
Andrew Oettinger

Orwig, 5, 25, 99.

ORIGINAL PLAT LAONA.