



PLAT OF SURVEY

Lots 54, 55 & 56 of the Plat of Connors Fourth Addition to Silver Lake Park, Located in Part of Gov't Lot 2 of Section 34, T36N R14E, Town of Laona, Forest County, Wisconsin

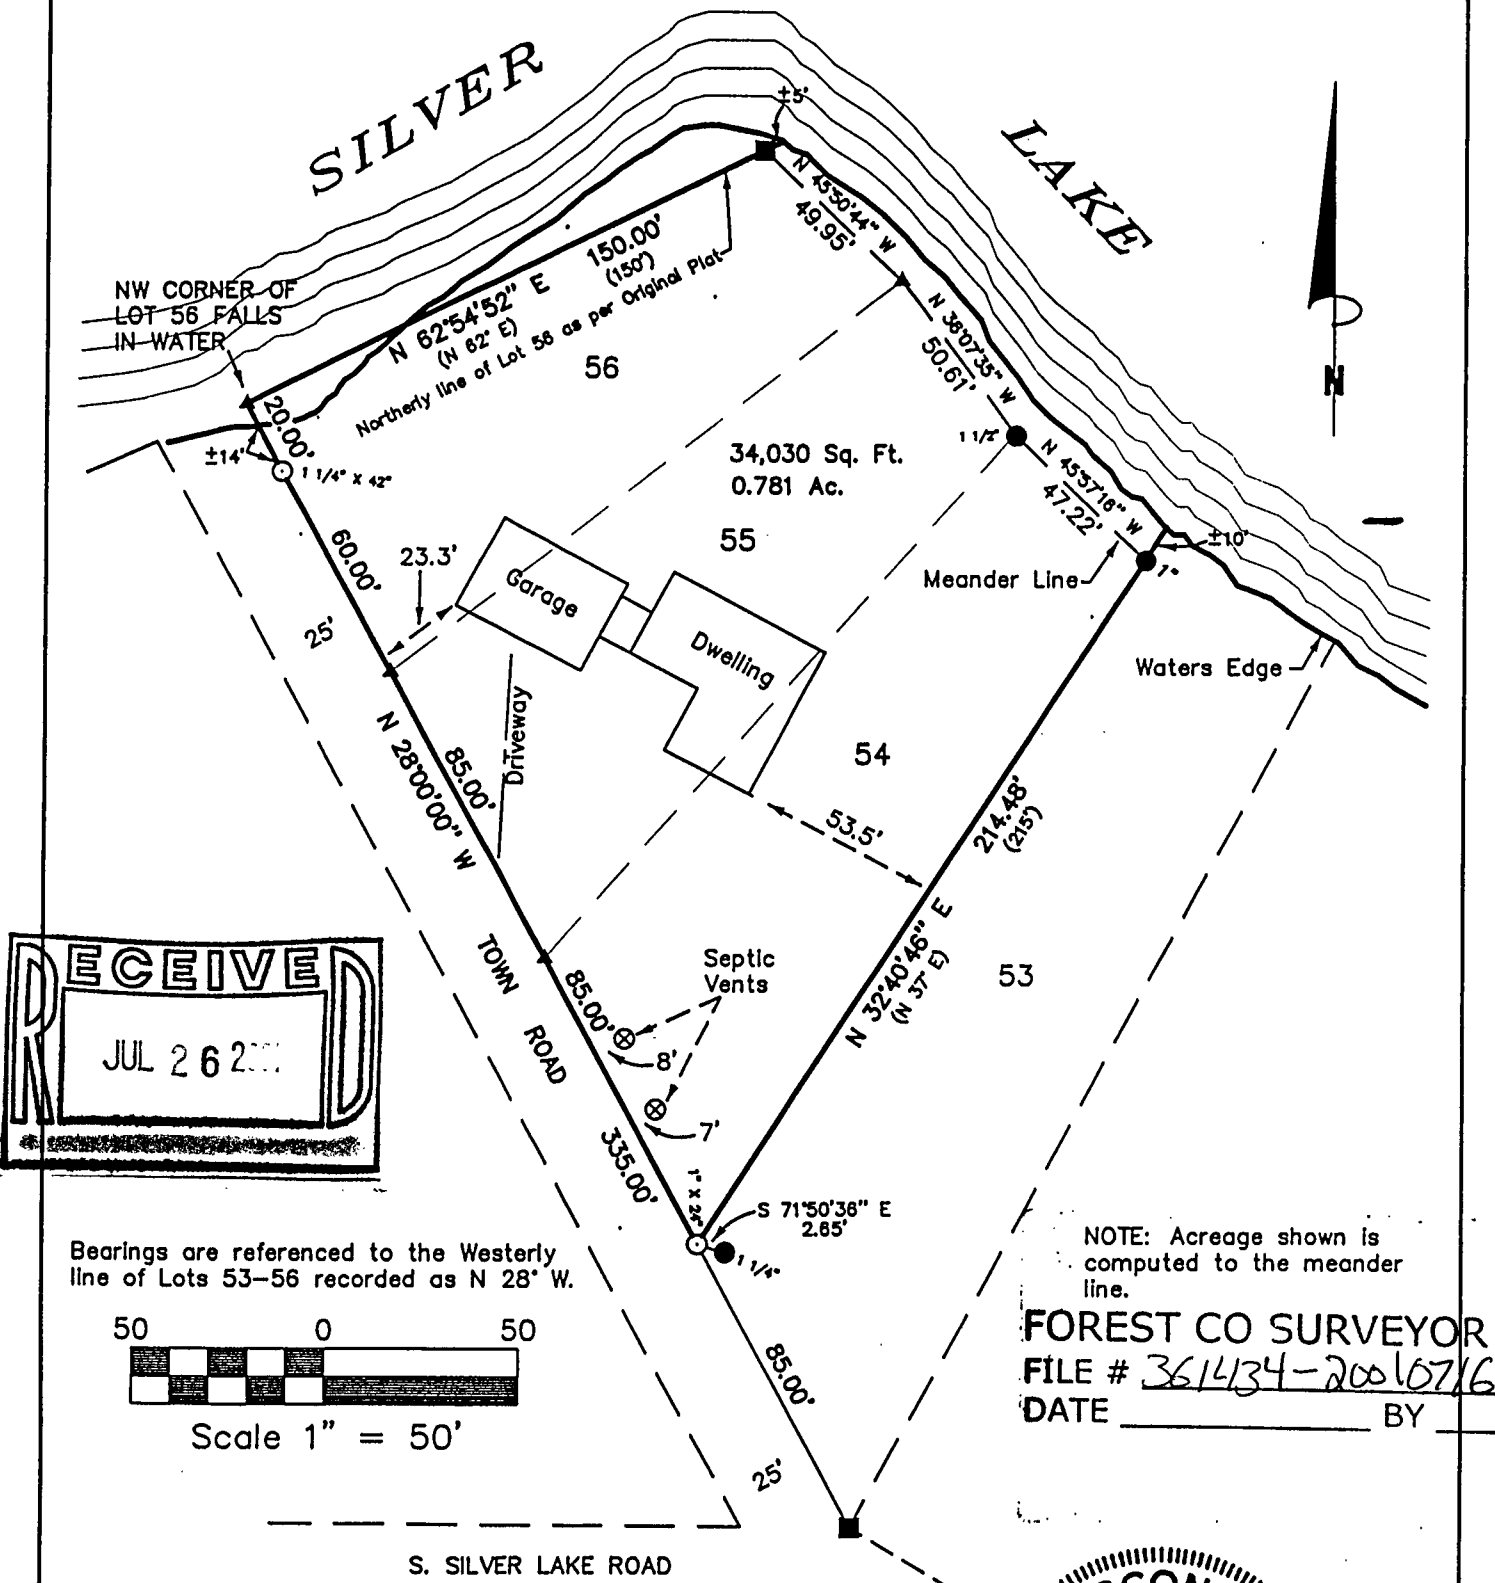

SURVEYOR'S CERTIFICATE:

I, Michael A. Trembl, Registered Land Surveyor, HEREBY certify that by the order of Paul Arbuckle, owner: I have surveyed and mapped the hereon described and depicted lands and the within map is a true and correct representation of the lands surveyed to the best of my knowledge and belief and I have fully complied the provisions of Chapter AE-7 of the Wisconsin Administrative Code in surveying and mapping of same.

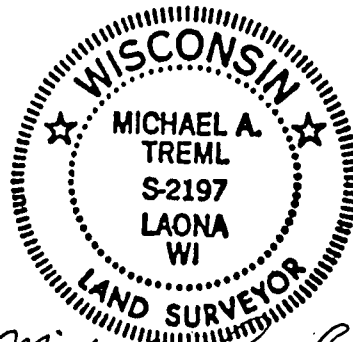

Michael A. Trembl

LEGEND:

- Plat Concrete Monument Found
- Iron Pipe Found (size as noted)
- Iron Pipe Set (size, as noted)
- ▲ Mathematically Computed Position
- () Denotes Recorded Plat Dimensions

DATE: JULY 16, 2001

DWG. NO.: 203-01

SHT. NO.

1 OF 1