
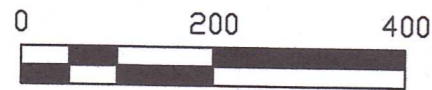



# PLAT OF SURVEY

PART OF GOVERNMENT LOT 2  
SECTION 34, T36N R14E  
TOWN OF LAONA  
FOREST COUNTY, WISCONSIN

RECEIVED  
JUN 14 22  
CO. TREASURER

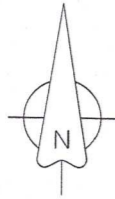

BEARINGS REFERENCED TO THE  
FOREST COUNTY COORDINATE  
SYSTEM NAD 83 (2011)

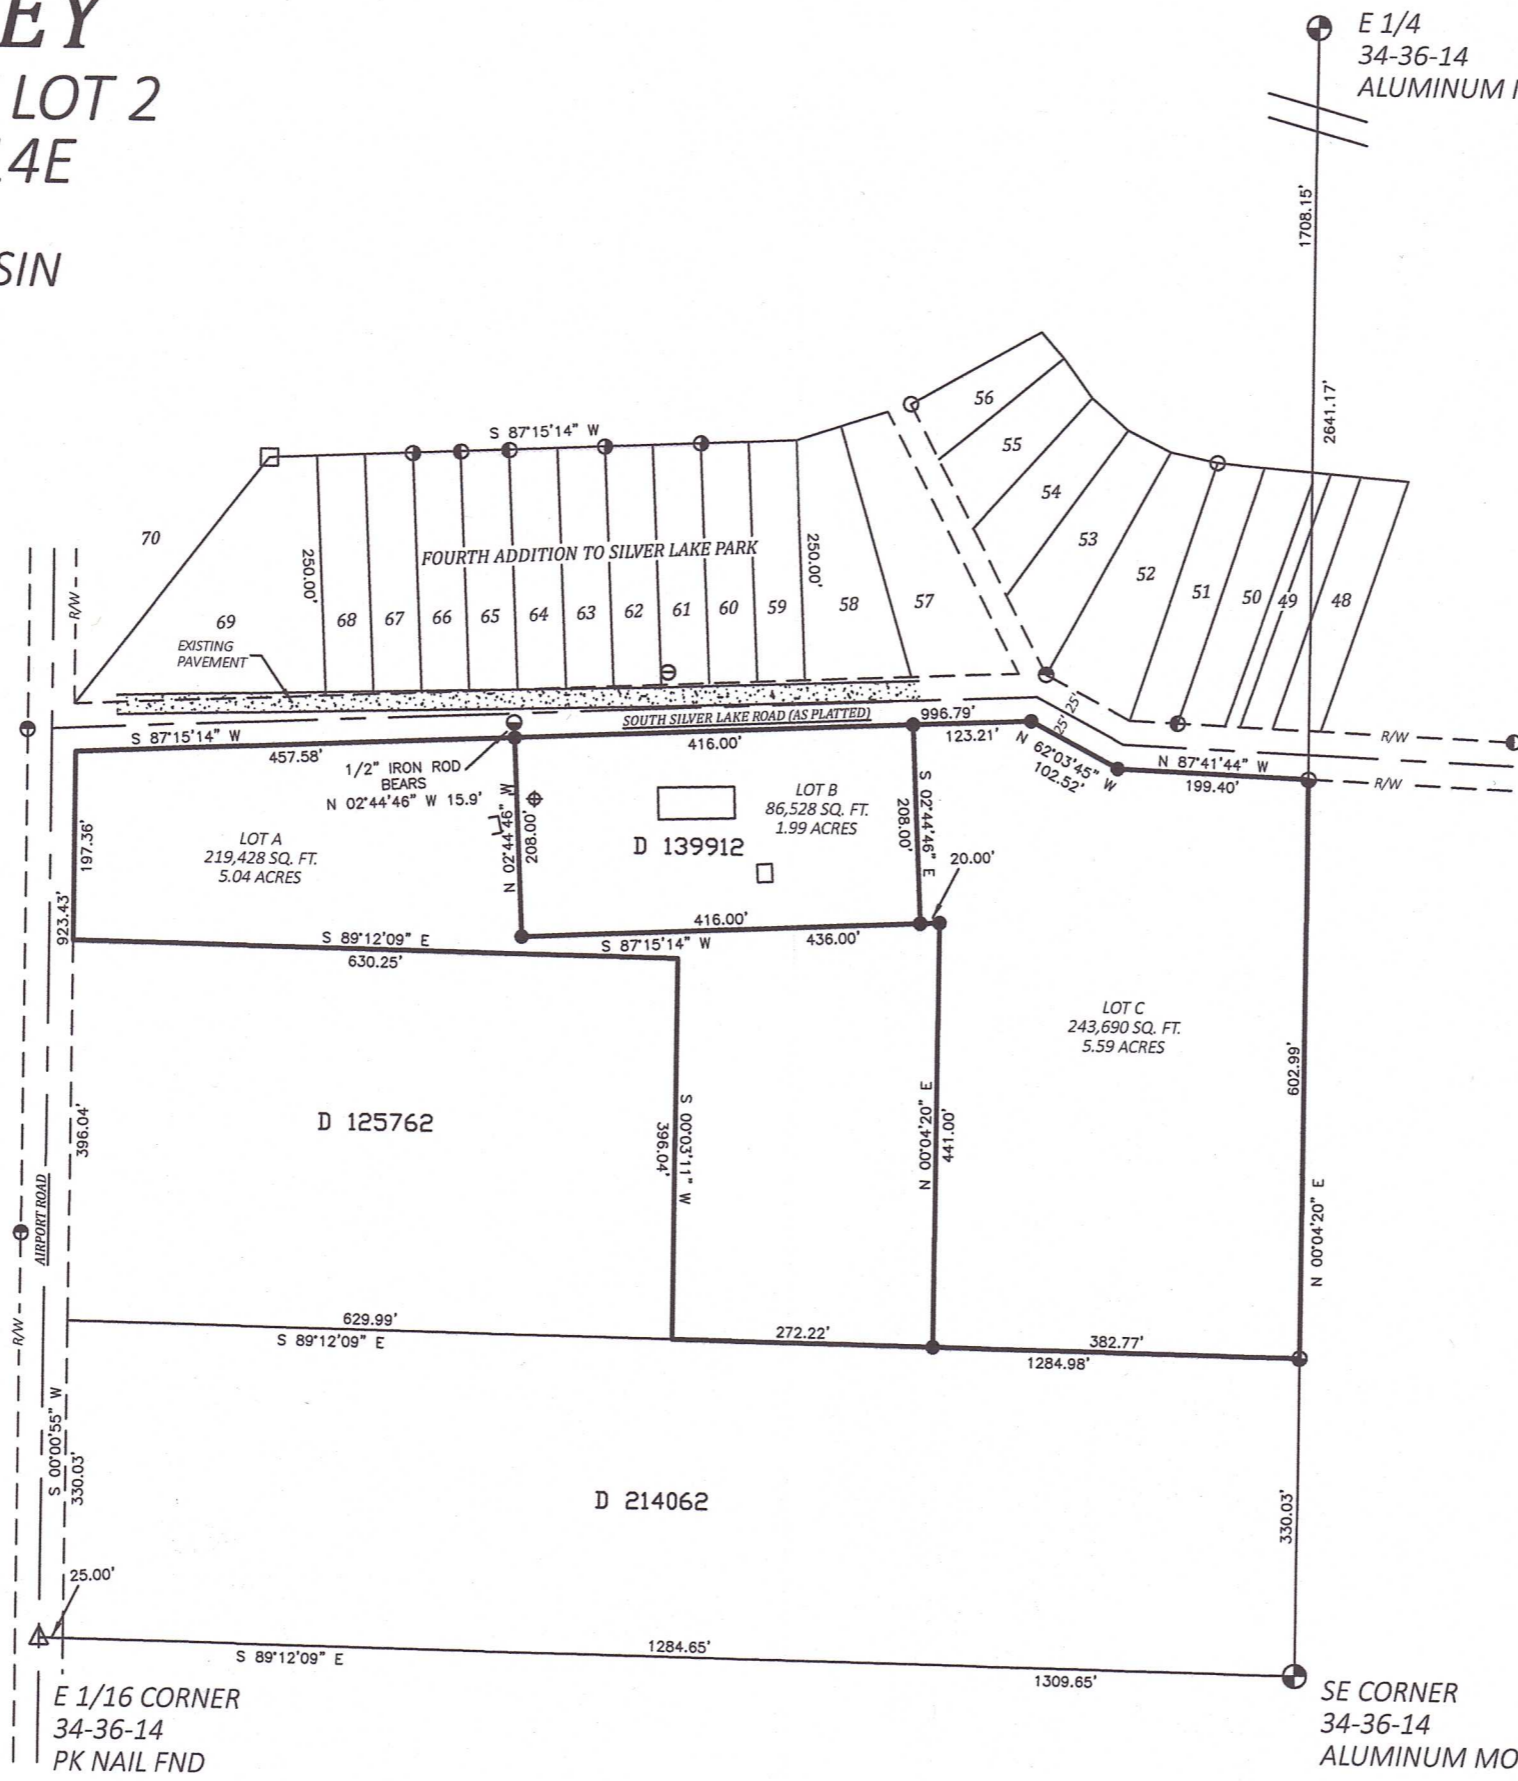

- LEGEND
- ⊖ 1 INCH IRON PIPE, FOUND
  - ⦿ 1-1/4 INCH IRON PIPE, FOUND
  - ⦿ 1-1/2 INCH IRON PIPE, FOUND
  - ⦿ 1-3/4 INCH IRON PIPE, FOUND
  - ⦿ 3/4 INCH REBAR, FOUND
  - ⦿ 1/2 INCH IRON ROD, FOUND
  - CONCRETE MONUMENT, FOUND
  - 3/4 INCH REBAR, SET

FOREST CO SURVEYOR  
FILE # 361434-20220606  
DATE \_\_\_\_\_ BY \_\_\_\_\_

