

CERTIFIED LAND CORNER RESTORATION

Index No. E-9


State of Wisconsin }
County of Forest } ss.

I Thomas R. Arnott, do hereby certify that on the 11th day of September, 1975, I found evidence of the section corner of sections 4, 5, 8 & 9 Township 34, North, Range 13 E, Fourth Principal Meridian, as described hereon; and that from this evidence I established a new monument and accessories as described hereon to perpetuate the original location of this corner.

Resident witnesses:

Herbert Wagoner

FORM 985 H. C. MILLER CO., MILWAUKEE

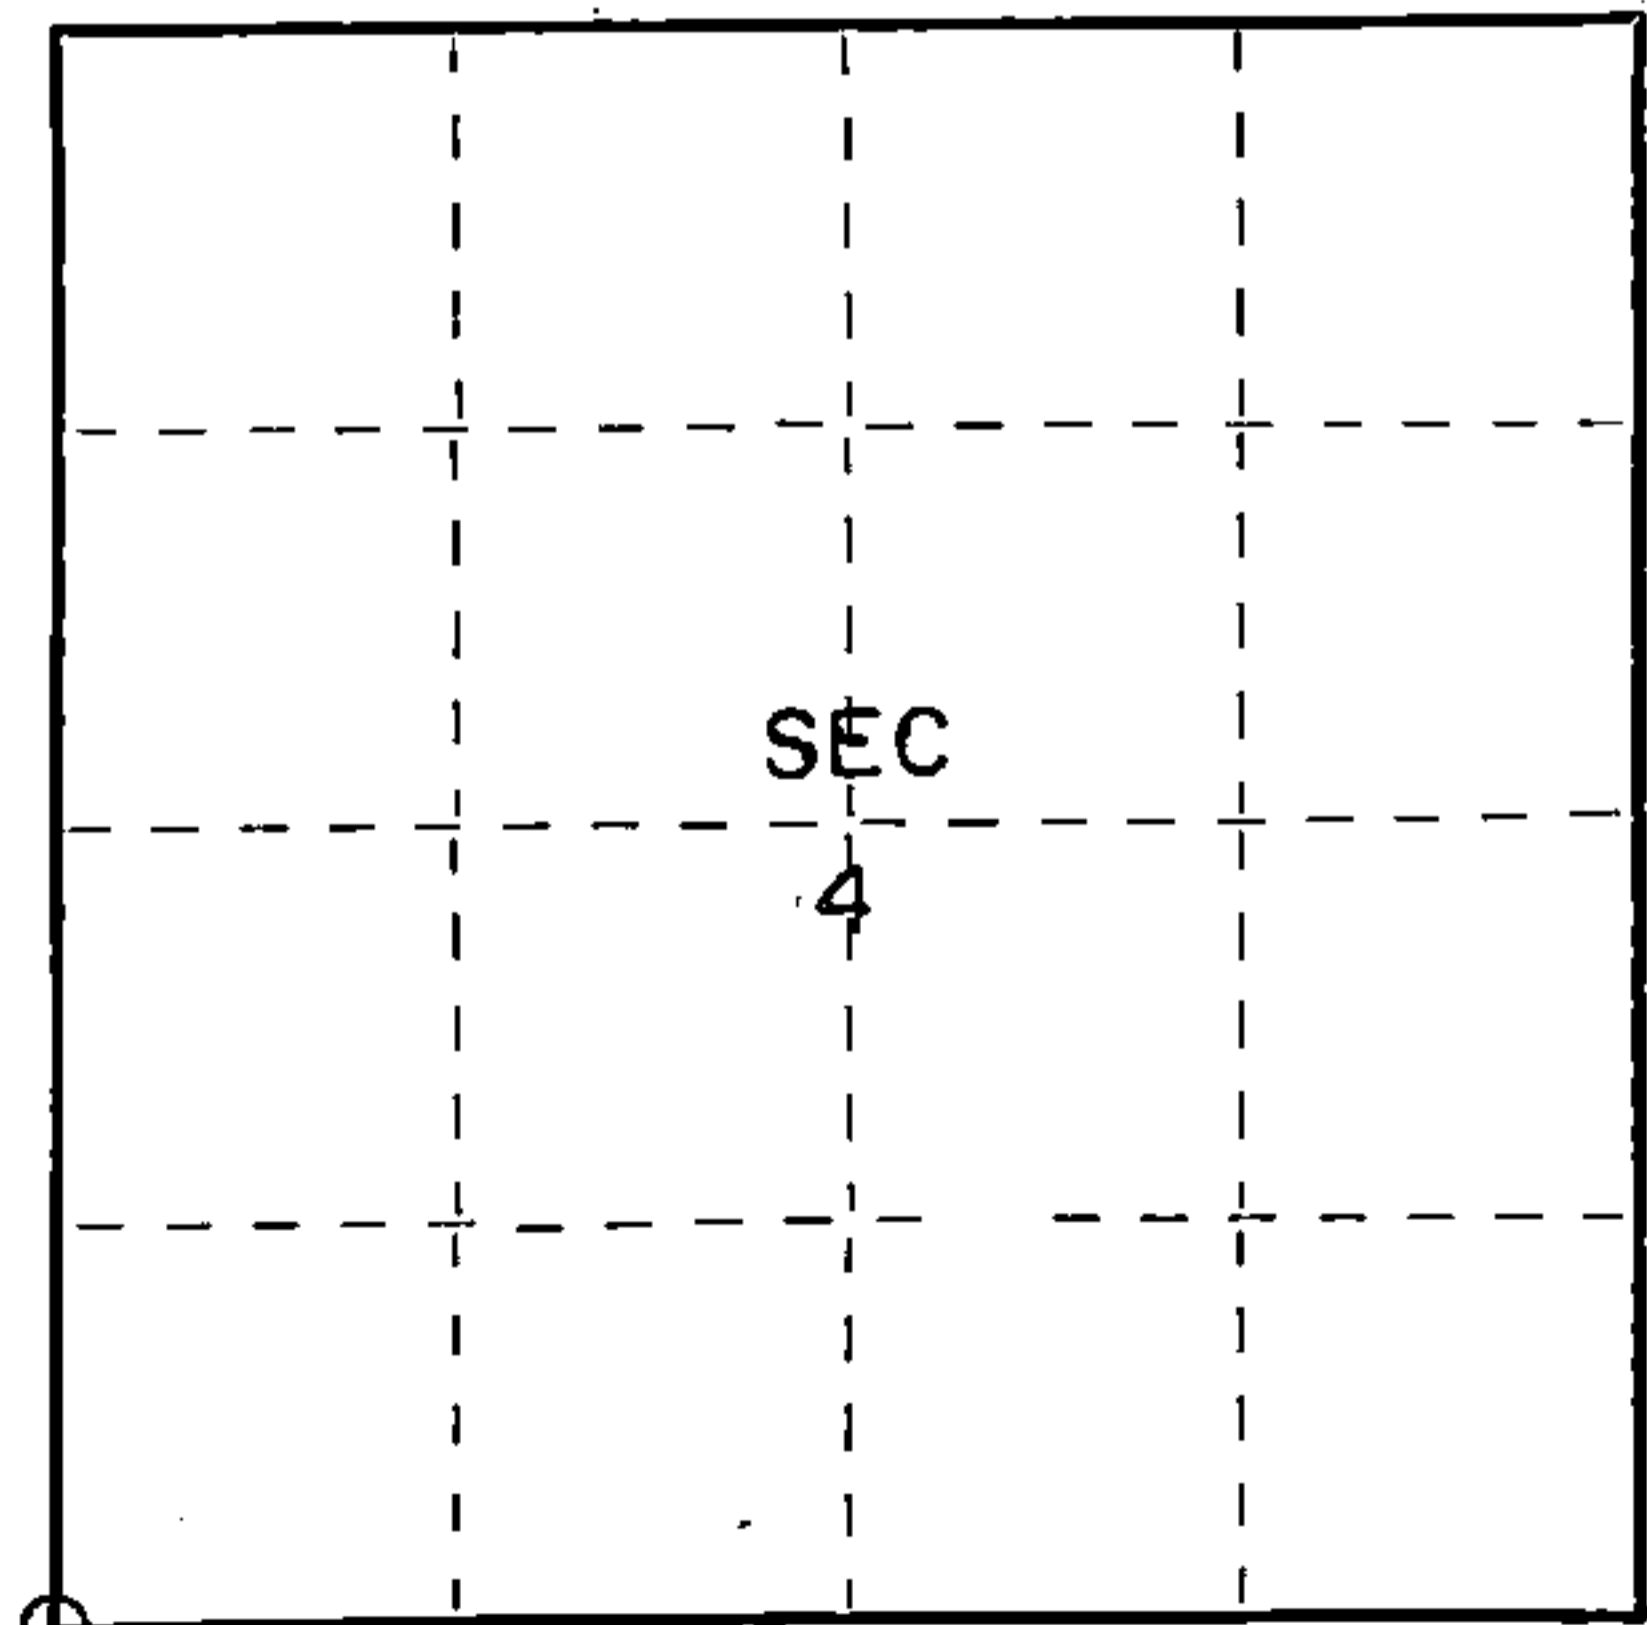

○ = Corner monument restored.

History of original corner establishment:

Original subdivision by James L. Nowlin Oct. 3 - Oct. 16, 1865

Hemlock 8 N86W 5 Lks.
Hemlock 9 N26E 20 Lks.

Description of corner evidence found:

1 1/4" iron pipe found
wood post found



Description of monument and accessories I established to perpetuate the original location of this corner.

Reset iron pipe with a new Forest County aluminum monument

Ties:

Maple 6 N55W 47.27 feet
Maple 6 S64E 21.32 feet
Maple 6 S8W 4.27 feet (BT found)

Dated at Crandon, Wis., this 11th day of November, 1975.

Signature Thomas R. Arnott Title Land Surveyor Registration No. S-887
(County Surveyor, Registered Land Surveyor, or other duly authorized official)

Office of Register of Deeds, County of Forest, I hereby certify that the within instrument was filed in this office for record on the 11th day of November, 1975 at 4 o'clock P. M.

Eugene Staszny Document Number 108205
(Register of Deeds)

By _____ Deputy

4341305