

CERTIFIED LAND CORNER RESTORATION

Index No. U-1

State of Wisconsin }
County of Forest } ss.


I Philip T. Hansen, do hereby certify that on the 12th day of November, 1976, I found evidence of the S 1/16 corner of Section 25 - 30 Township 35, North, Range 11 & 12 East, Fourth Principal Meridian, as described hereon; and that from this evidence I established a new monument and accessories as described hereon to perpetuate the original location of this corner.

Resident witnesses:


Glen Barker

Jim Claflin

Herb Wagoner

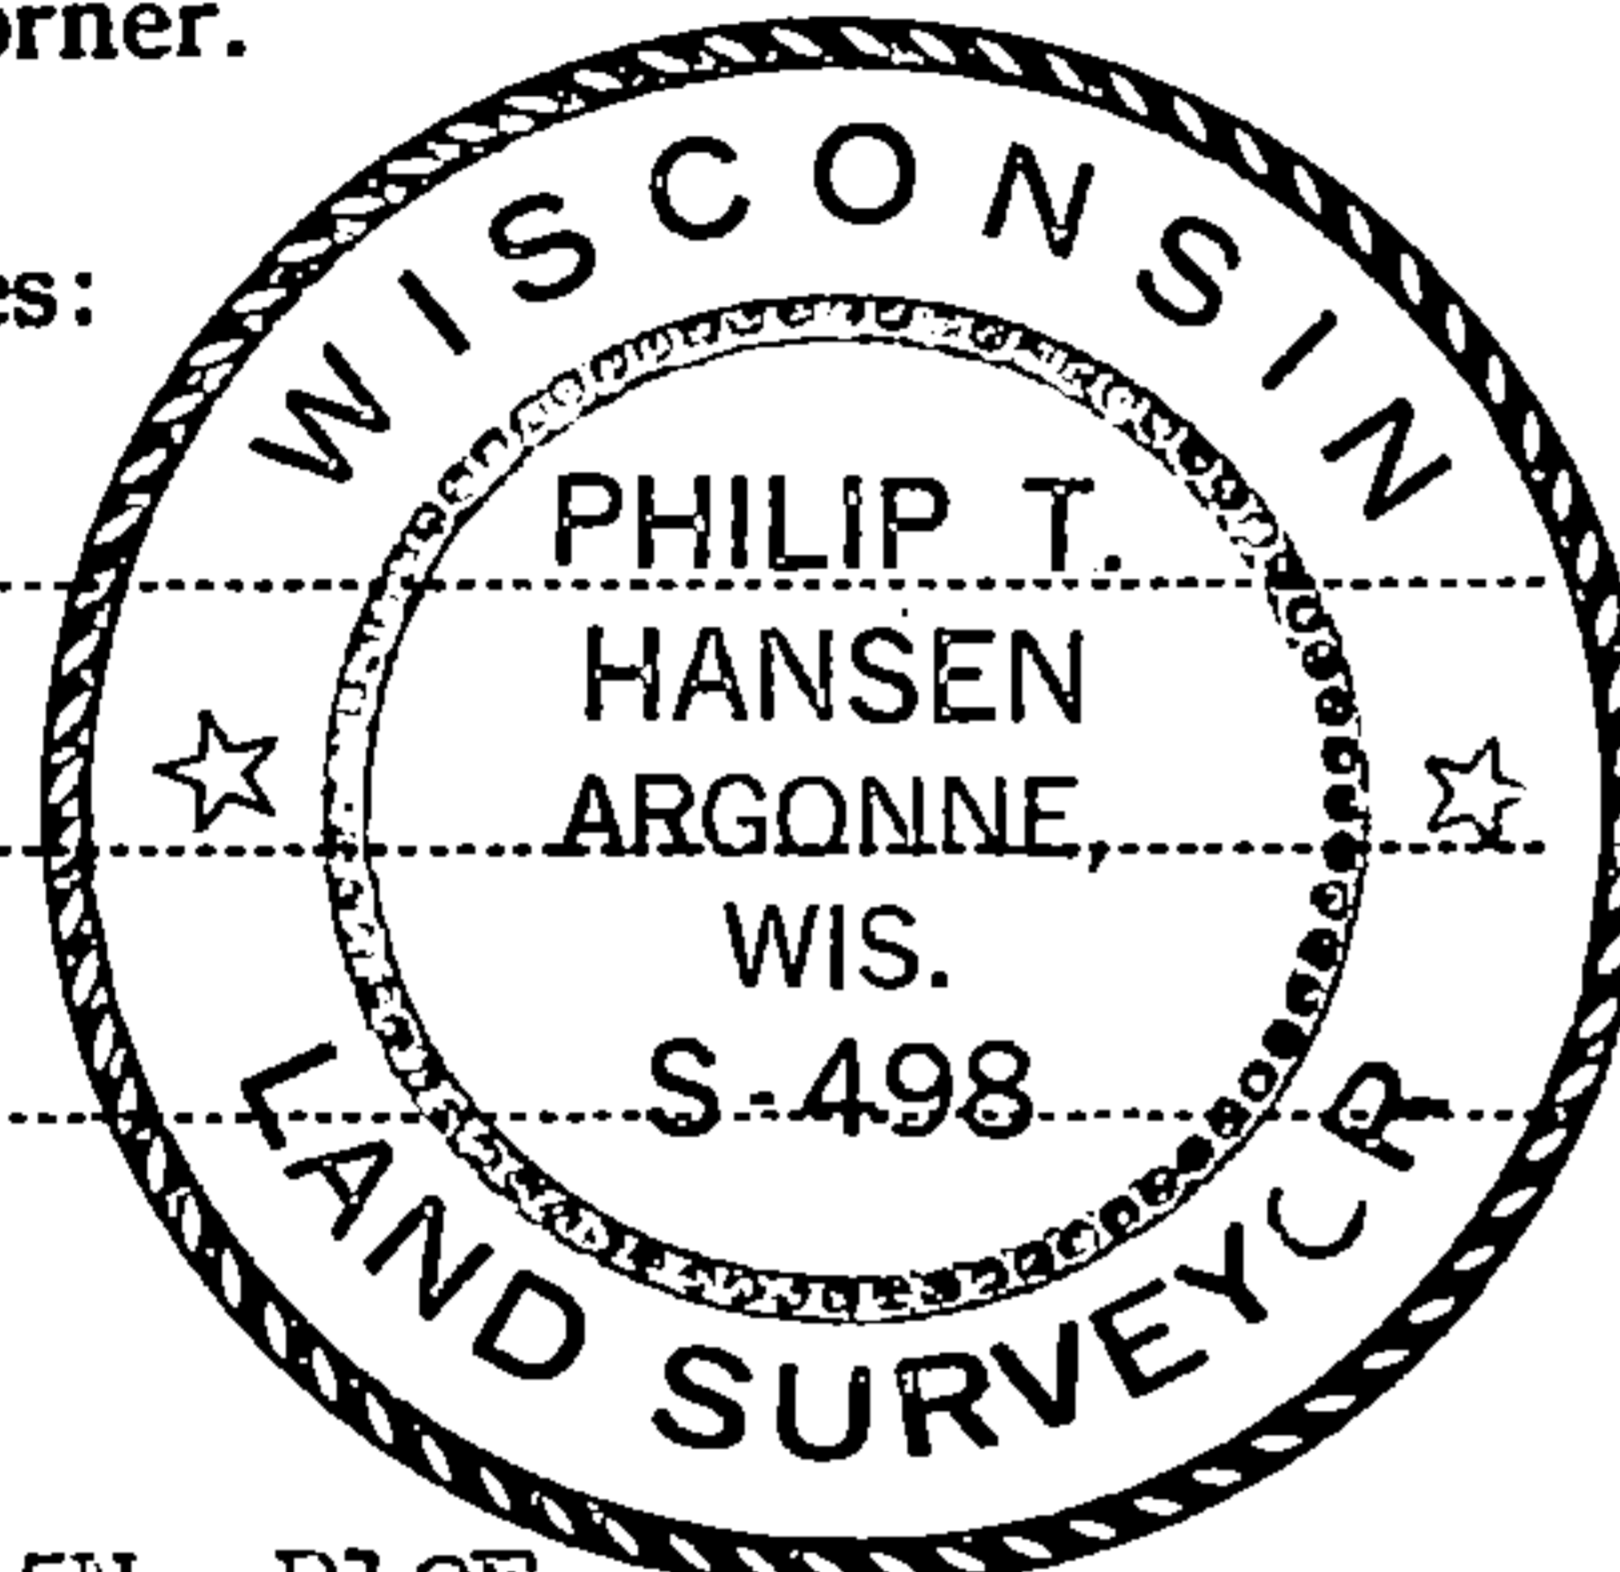

T35N R12E

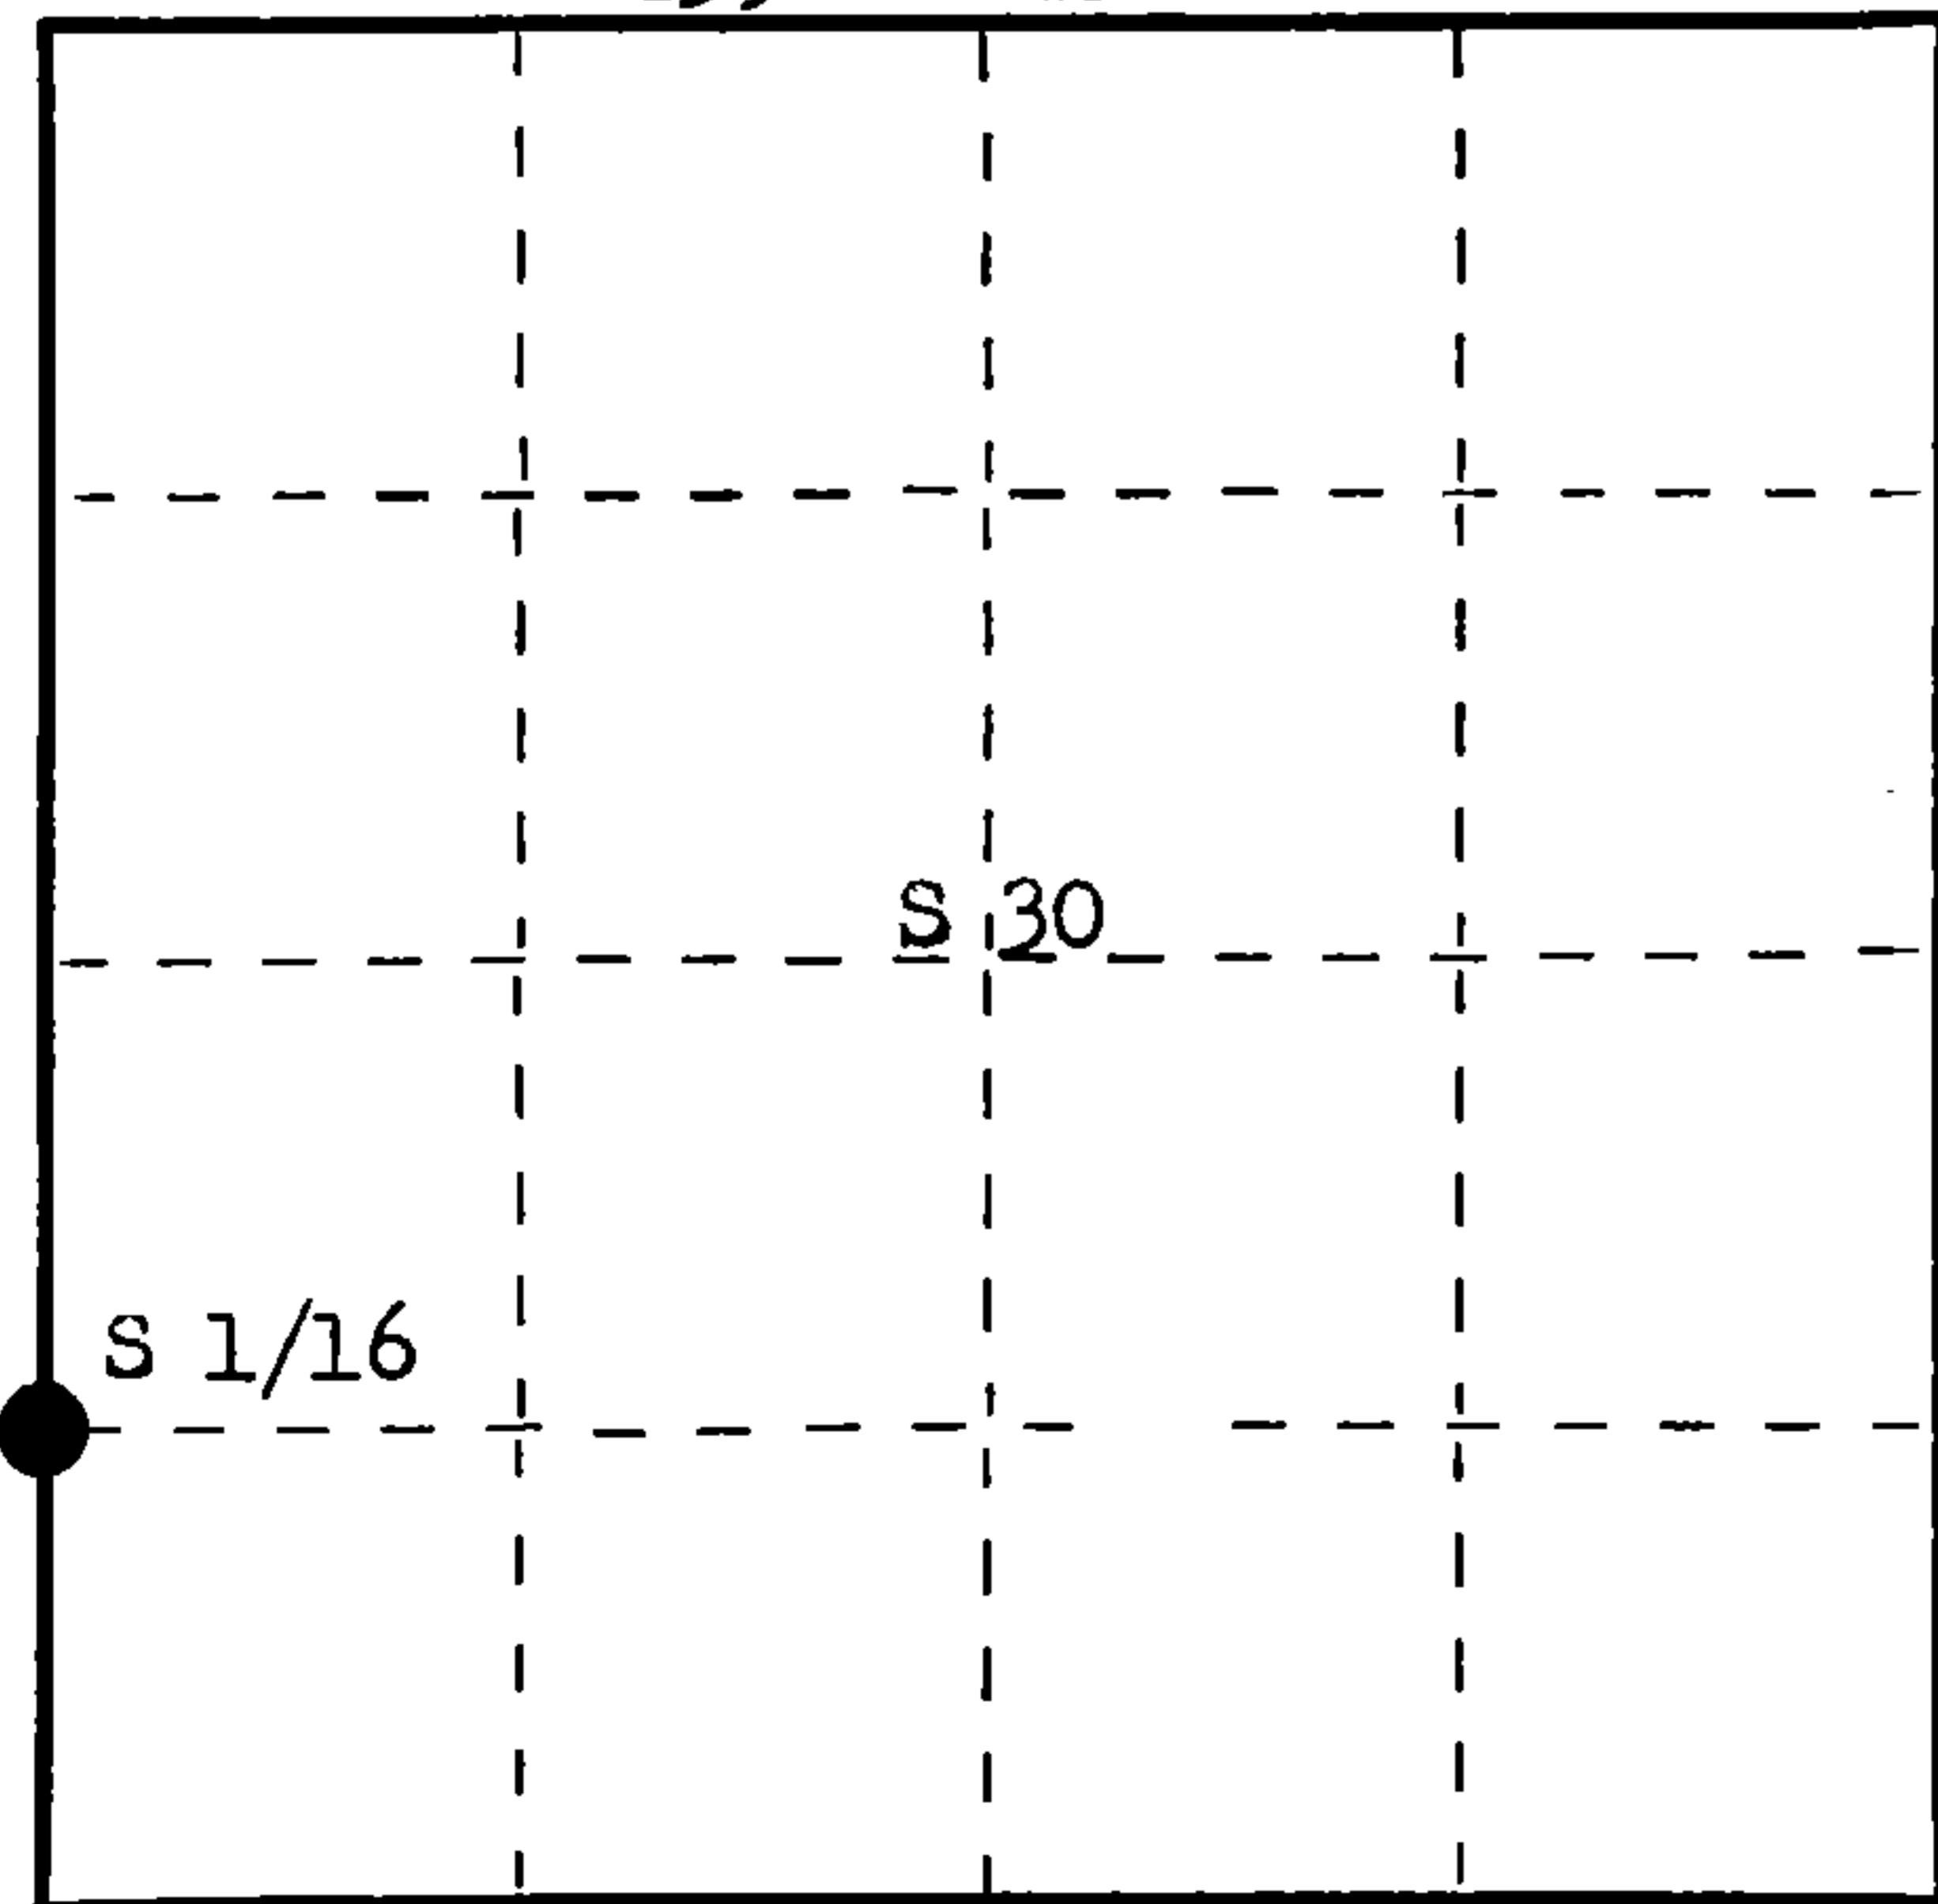

○ = Corner monument restored.

History of original corner establishment:

Corner recovered by H.C. Lawrence, Registered Land Surveyor, in 1958. Origin of corner unknown. Lawrence ran random line south from Section Corner 19, 24, 25, 30 80.14 chains to close out 12 links west of Section Corner.

Found an old S 1/16 post 1 link west of random line.

Set a 4" cedar post for S 1/16 at 19.97 chains north of Section Corner.

Marked NBTs - Sugar 6" S 50° W 4 1/4 links

Maple 9" S 57° E 19 links

Description of corner evidence found:

Recovered Lawrence's 4" cedar post, squared and scribed S 1/16 S25, S 1/16 S30, with rock cairn at base in fair condition.

Recovered OBT - Sugar 6" S 50° W 4.25 links, now down and decayed.

Maple 9" (10") S 57° E 19 links, scribed 1/16 BT.

Description of monument and accessories I established to perpetuate the original location of this corner.

Replaced wood post with 1 1/2" OD iron pipe with 2" brass cap stamped:

Monument projects 18" above ground.

NBT - Maple 10" S 11° E 39 links, scribed 1/16 BT.

S498
T35N
R 11 S25 | S30 R 12
E CPI-1976 E

Dated at Rhineland, Wis., this 23rd day of November, 1976

Signature Philip T. Hansen Title Registered Land Surveyor Registration No. S-498
(County Surveyor, Registered Land Surveyor, or other duly authorized official)

Office of Register of Deeds, County of Forest, I hereby certify that the within instrument was filed in this office for record on the 2nd day of December, 1976 at 3:00 o'clock P. M.

Eugene Staszny
(Register of Deeds)

By _____ Deputy

DOCUMENT NUMBER **110659**

FORM 985 W. G. MILLER CO., MILWAUKEE

4351251000