

CERTIFIED LAND CORNER RESTORATION

Index No. C-11


State of Wisconsin }  
County of Forest } ss.

I Thomas R. Arnett, do hereby certify that on the 18th day of September, 19 75, I found evidence of the 1/4 corner of Section 1 & 6 Township 34 3535, North, Range 12 - 13 E, Fourth Principal Meridian, as described hereon; and that from this evidence I established a new monument and accessories as described hereon to perpetuate the original location of this corner.

Resident witnesses:

Herbert Wagoner

FORM 985 H. C. MILLER CO., MILWAUKEE

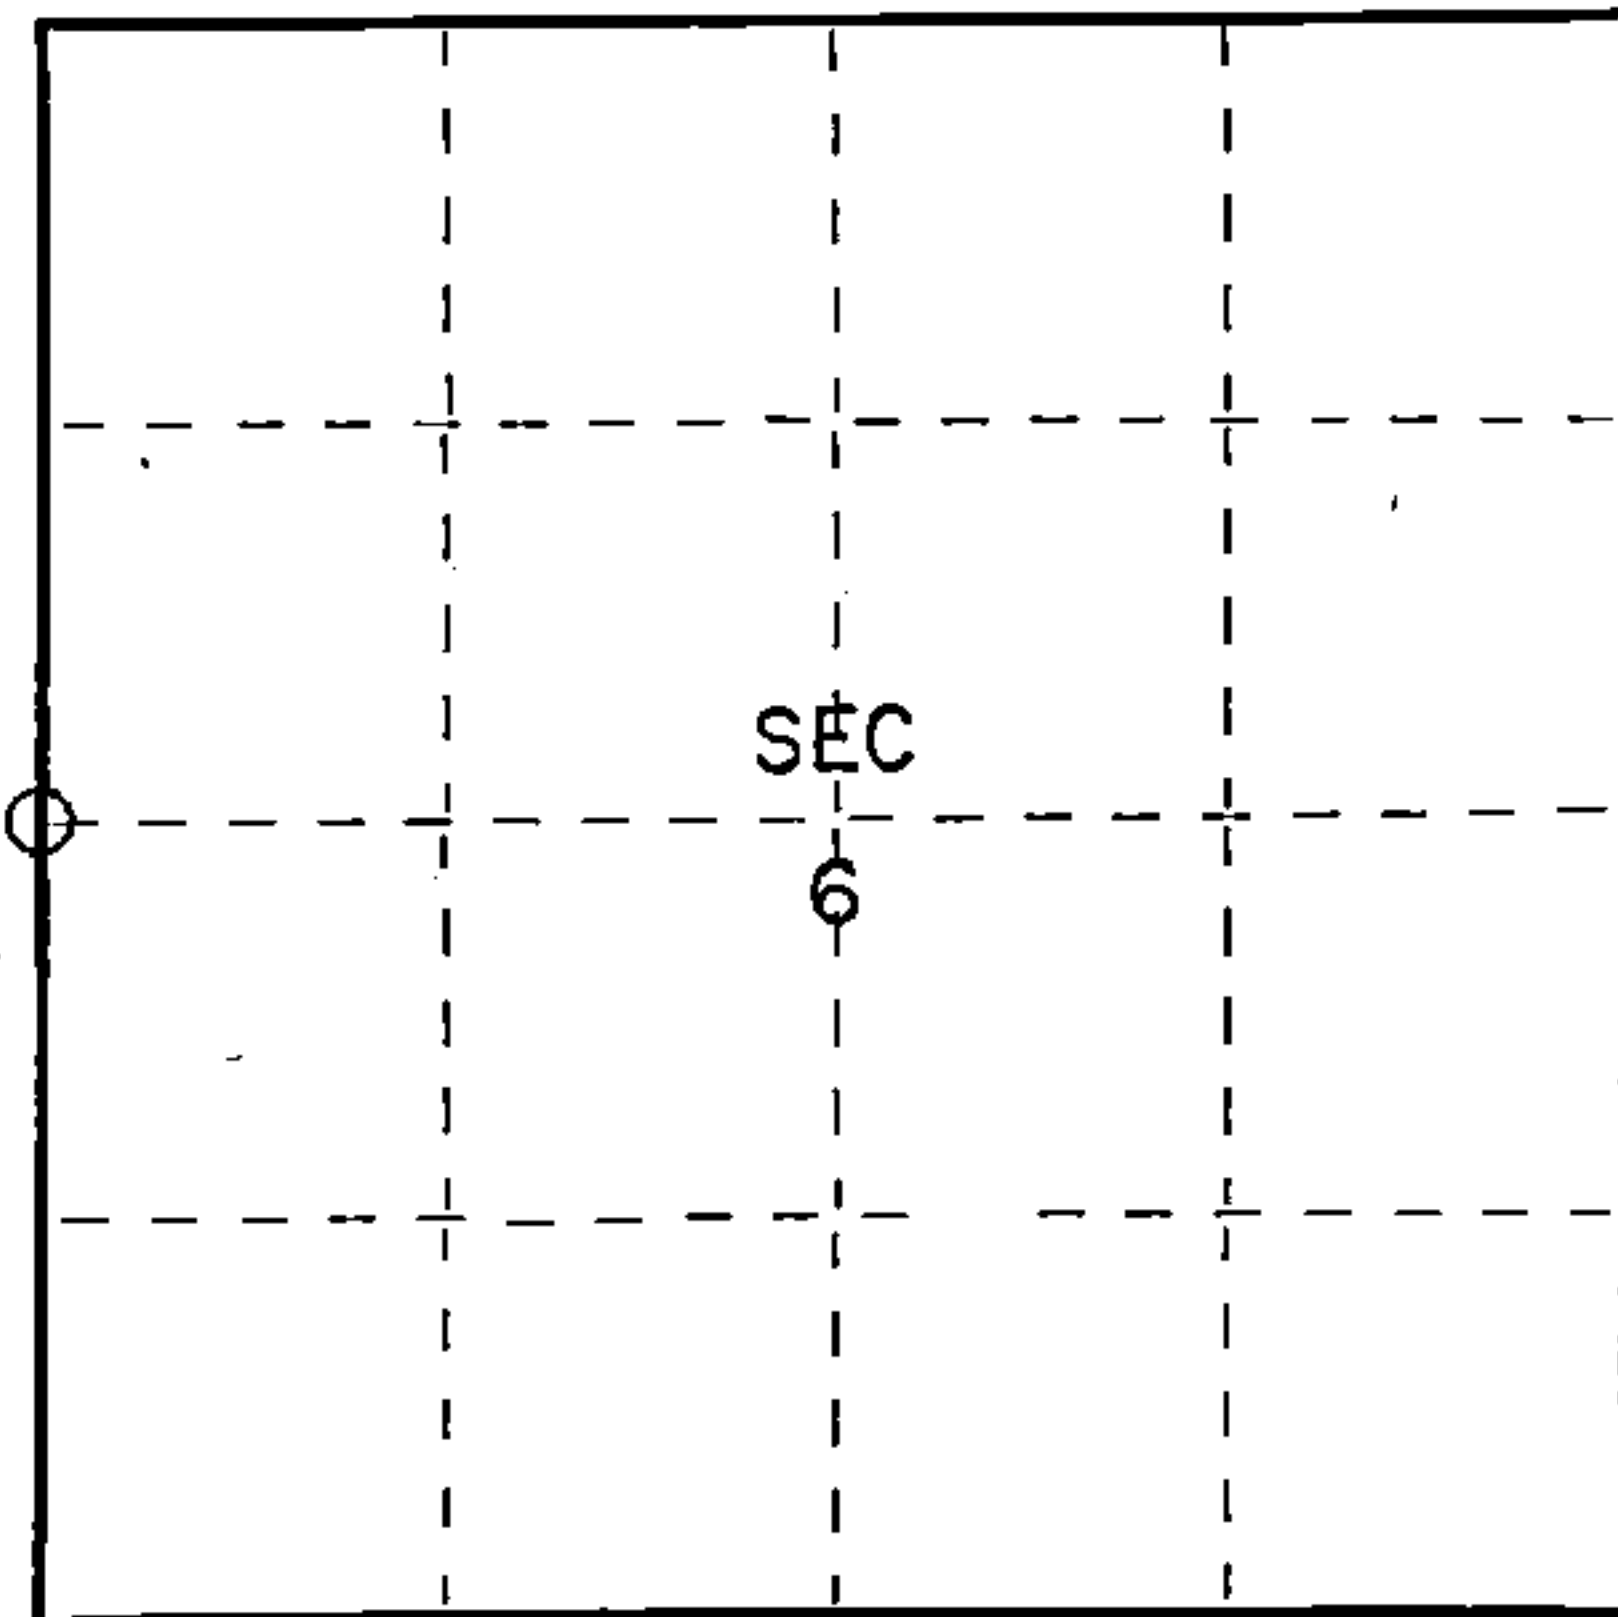


○ = Corner monument restored.

History of original corner establishment:

Aspen 12 N40W 22 Lks.  
Aspen 10 S48E 36 Lks.

Description of corner evidence found:

1" iron pipe found in road

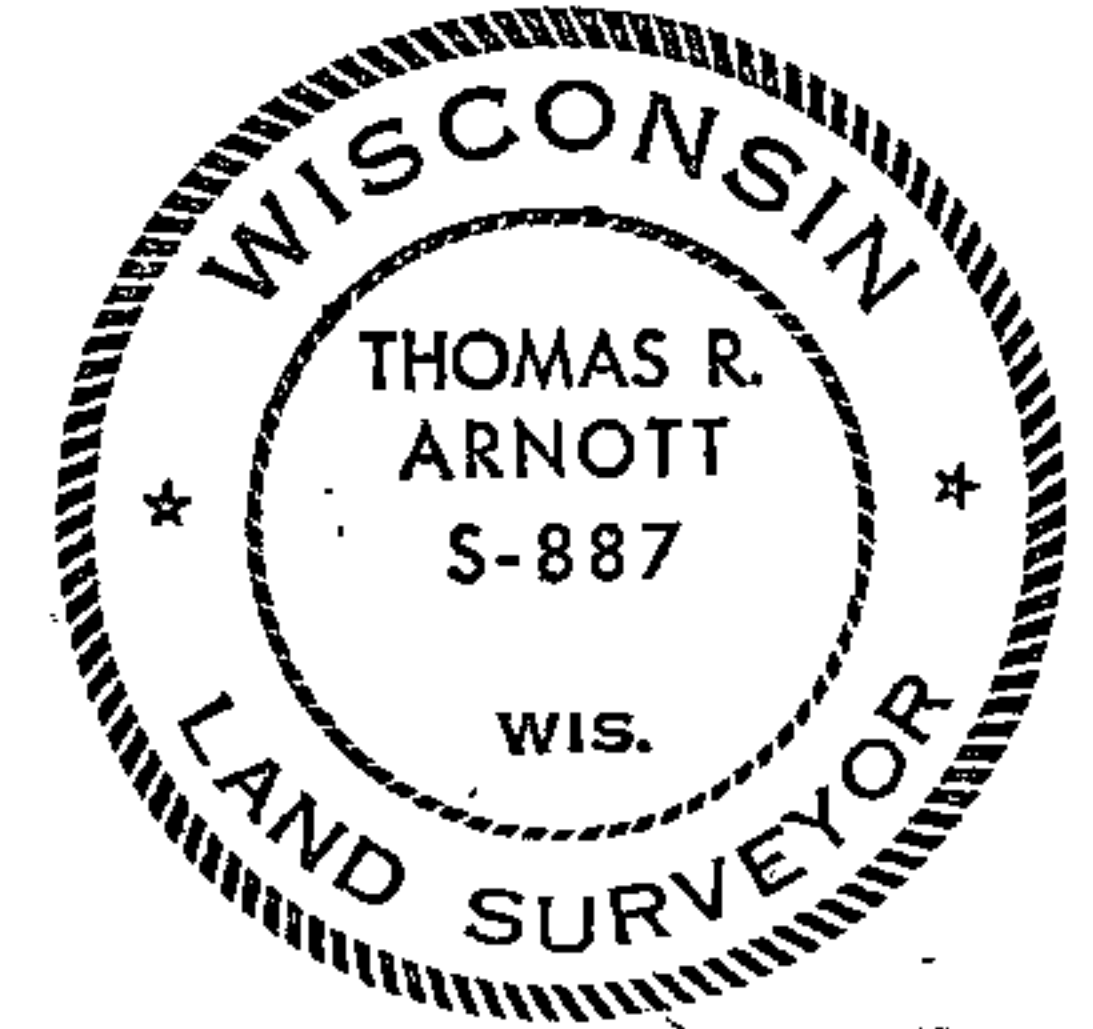

435 1291 2098

Description of monument and accessories I established to perpetuate the original location of this corner.

Ties:

Forest County aluminum monument S62E. 24.90 feet  
SW cor house foundation N49 1/2 E 106.70 feet  
power pole (3512-1R12) S63W 42.69 feet

Dated at Grandon, Wis., this 30th day of October, 19 75.

Signature Thomas R. Arnett Title Land Surveyor Registration No. S-887  
(County Surveyor, Registered Land Surveyor, or other duly authorized official)

Office of Register of Deeds, County of Forest, I hereby certify that the within instrument was filed in this office for record on the 30th day of October, 19 75 at 3 o'clock P. M.

Eugene Stutzman Document Number 108119  
(Register of Deeds)

By \_\_\_\_\_ Deputy