

CERTIFIED LAND CORNER RESTORATION

Index No. C-9

State of Wisconsin }
County of Forest } ss.


I Philip T. Hansen, do hereby certify that on the 24th day of May, 1977, I ~~found~~ established ~~the~~ Quarter corner of Section 4 & 5 Township 35, North, Range 12 East, Fourth Principal Meridian, as described hereon; and that from this evidence I established a new monument and accessories as described hereon to perpetuate the original location of this corner.

Resident witnesses:

Glen Barker

Jim Claflin

Herb Wagoner

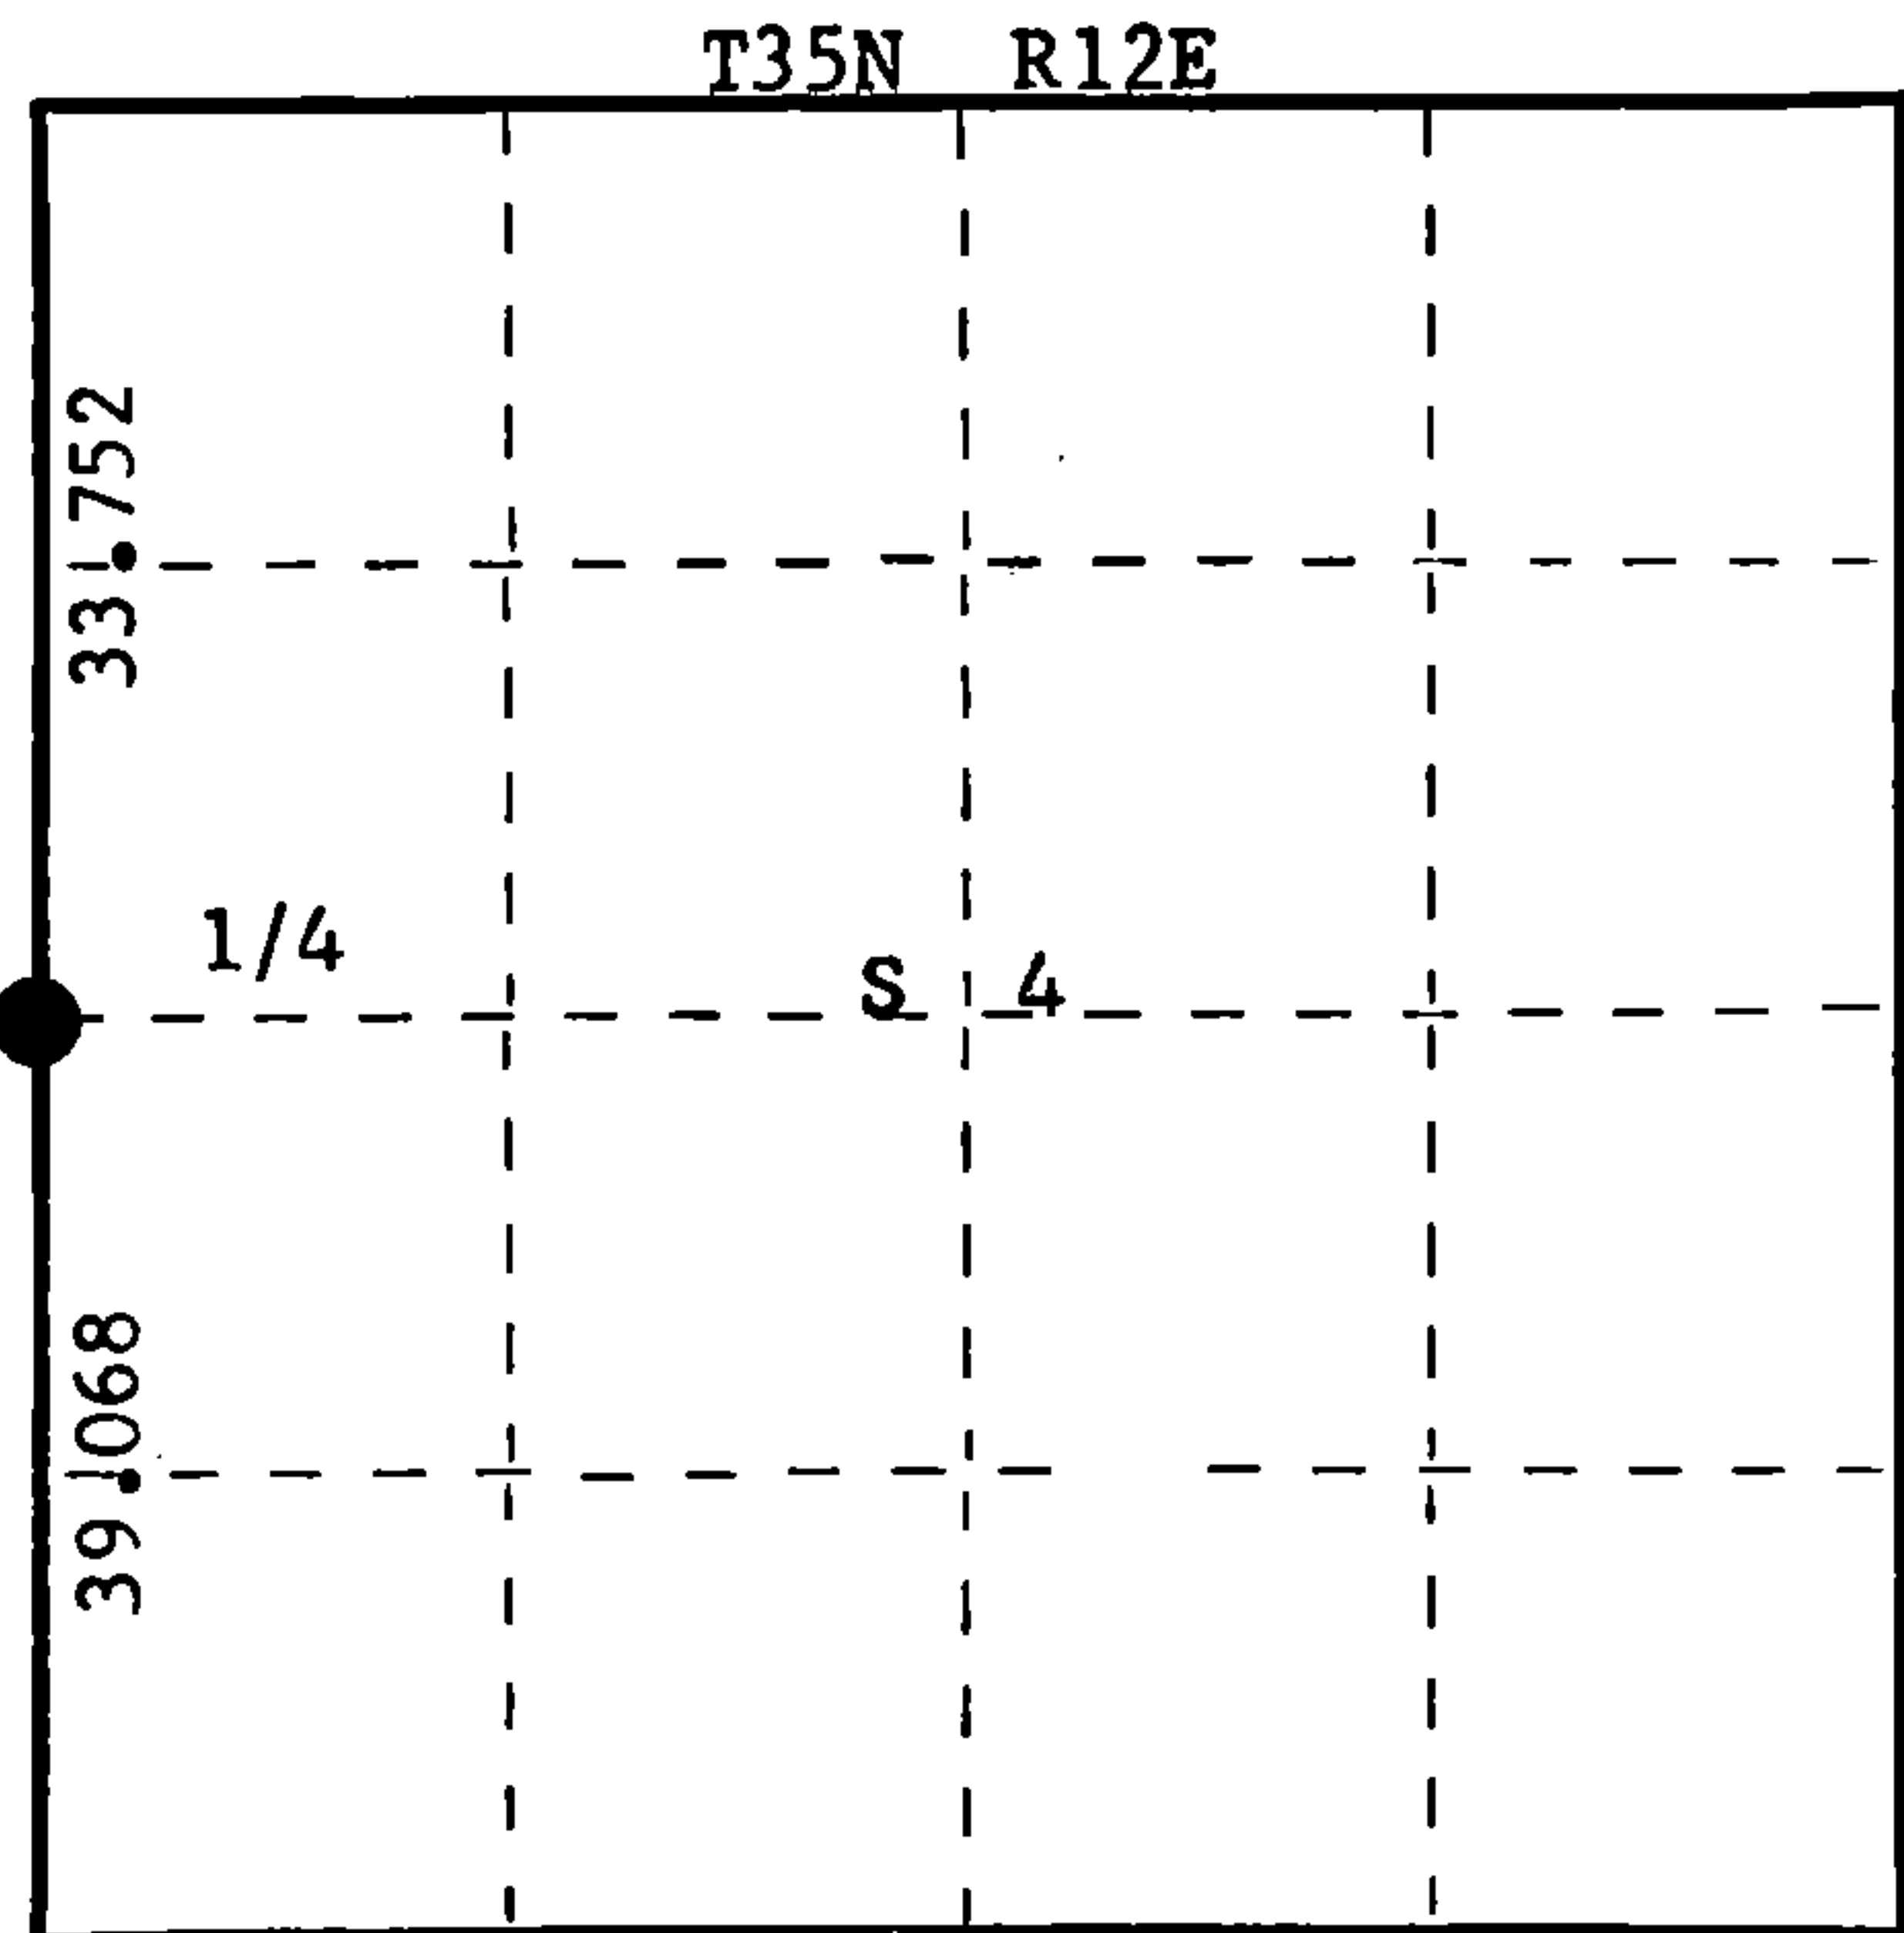

○ = Corner monument restored.

History of original corner establishment:

Original Corner established by Wm. E. Dougherty, Deputy Surveyor, in 1859, from which Birch 12" bears N28°W, 5 links, and Birch 15" bears N51°E, 25 links. No records of any subsequent survey.

Description of corner evidence found:

No evidence of any monument or references recovered. Corner set by proportion. Ran traverse North from Section Corner 4, 5, 8 & 9, 4805.96 chains north to Section Corner 31, 32, 4 and 5. Set 1/4 corner at 39.0648 chains N 2° 33' 52" W of Section Corner and 38.752 chains South of Section Corner 32, 33, 4 & 5.

Description of monument and accessories I established to perpetuate the original location of this corner. Set 2 1/2 Berntsen A-1 Federal Monument, aluminum with magnet installed in cap and base. Monument projects 12" above ground. Cap stamped: Marked NBTs - Sugar 12" N10°W, 19 links, scribed 1/4 BT. Sugar 7" N80°W, 25.7 links, scribed 1/4 BT. Sugar 8" N42°E, 35 links, scribed 1/4 BT.

S498
T35N R12E
1/4 S5 | S4
CPI-1977

Dated at Rhineland, Wis., this 31st day of May, 1977.

Signature Philip T. Hansen Title Registered Land Surveyor Registration No. S-498
(County Surveyor, Registered Land Surveyor, or other duly authorized official)

Office of Register of Deeds, County of Forest, I hereby certify that the within instrument was filed in this office for record on the 6TH day of July, 1977 at 3:30 o'clock P. M.

Ernest Stutzman
(Register of Deeds)

By.....Deputy

DOCUMENT NUMBER
111812

FORM 985 Wisconsin Professional Surveyors & Land Surveyors Association

43512052000