

CERTIFIED LAND CORNER RESTORATION


Index No. H-5

State of Wisconsin }
County of Forest } ss.


I Philip T. Hansen, do hereby certify that on the 27th day of September, 1977, I found established evidence of the S 1/16 corner of Section 7 & 8 Township 35, North, Range 12 East, Fourth Principal Meridian, as described hereon; and that from this evidence I established a new monument and accessories as described hereon to perpetuate the original location of this corner.

Resident witnesses:

- Glen Barker
- Jim Claflin
- Herb Wagoner

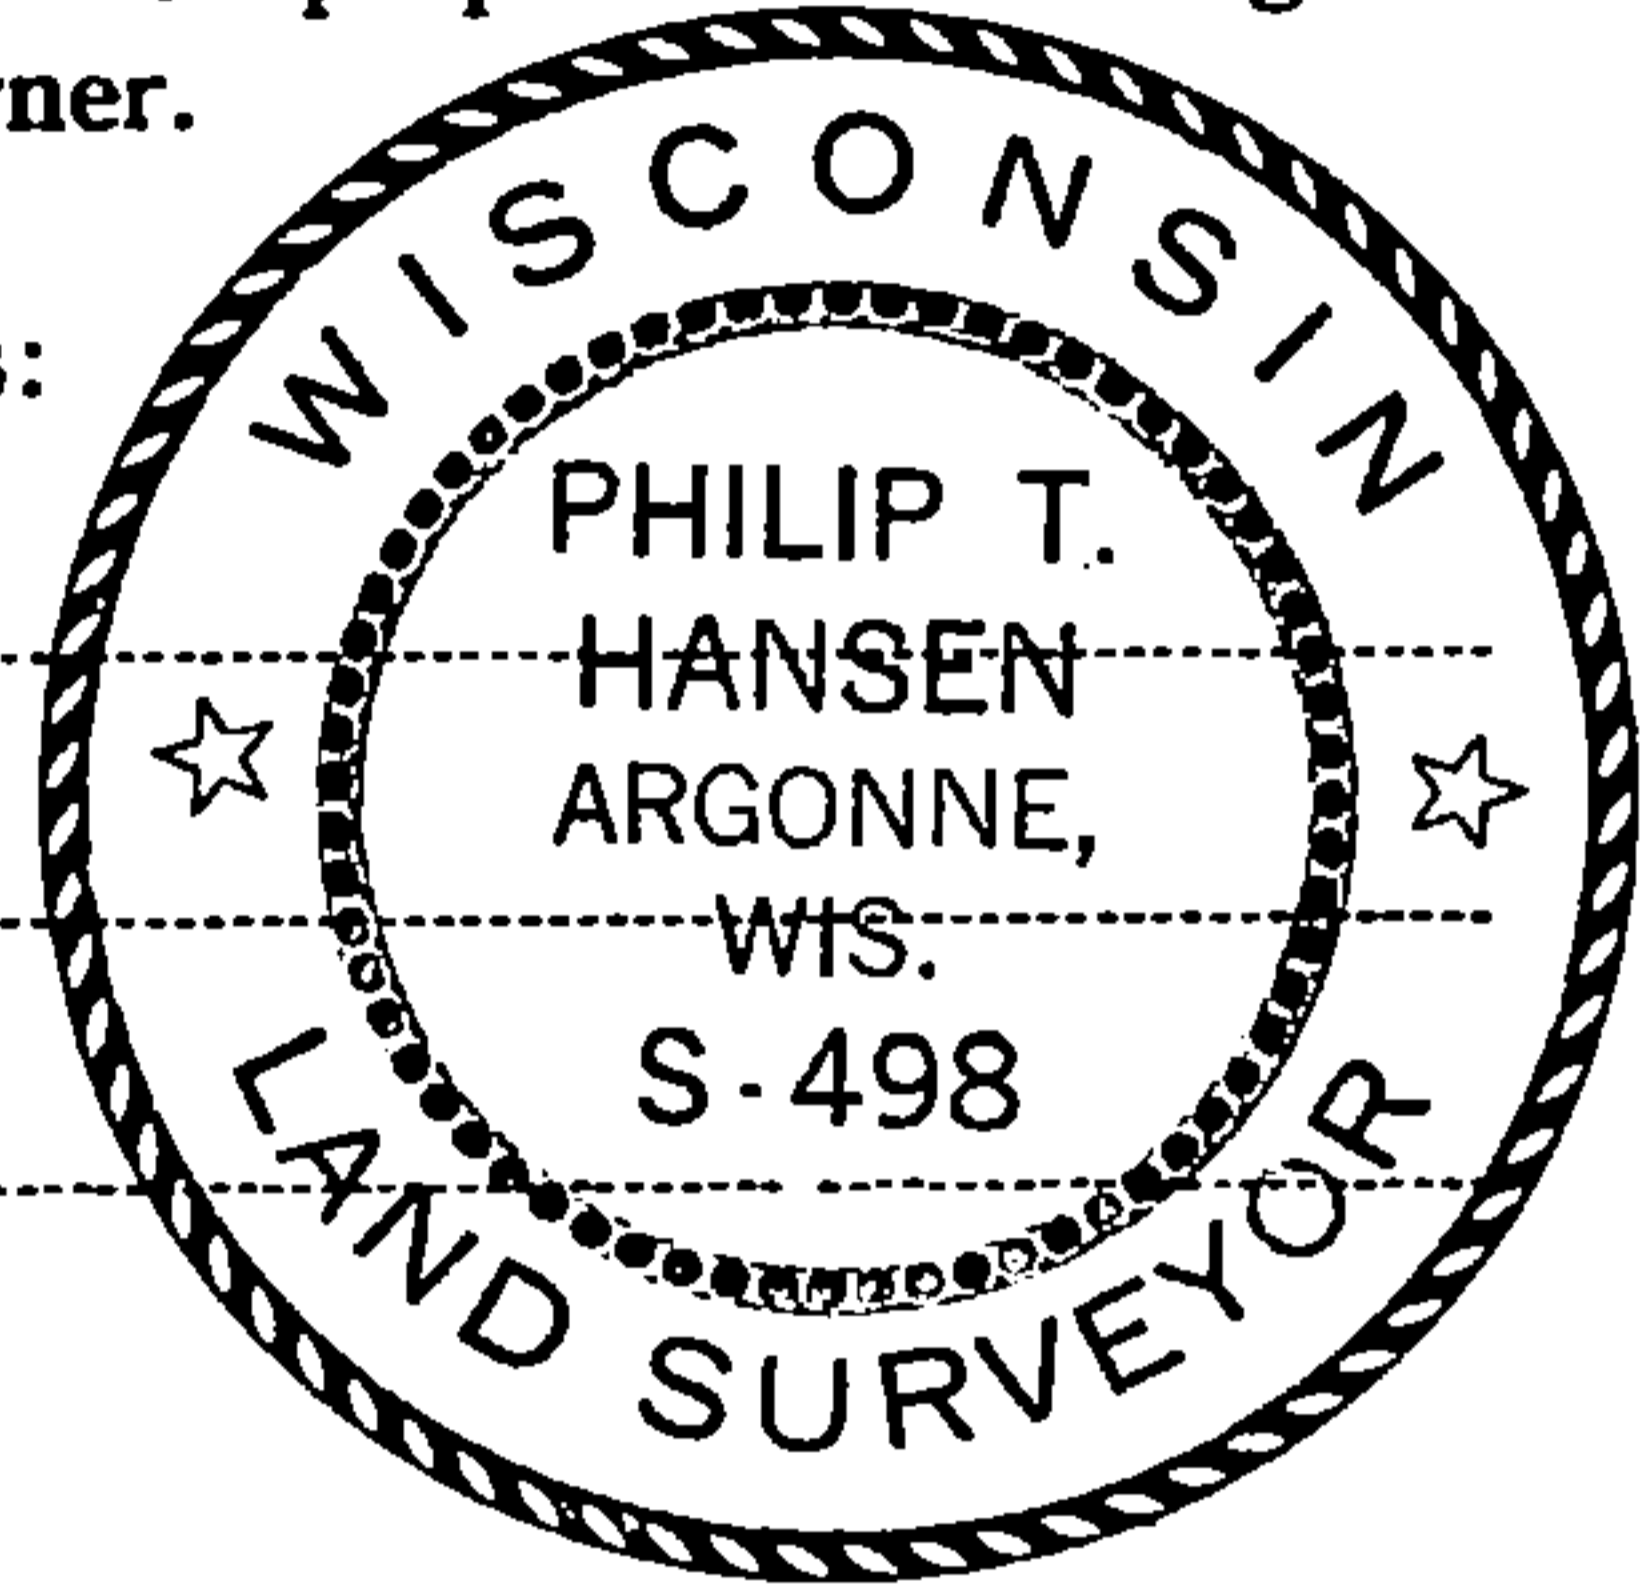

FORM 985 H. C. MILLER CO., MILWAUKEE

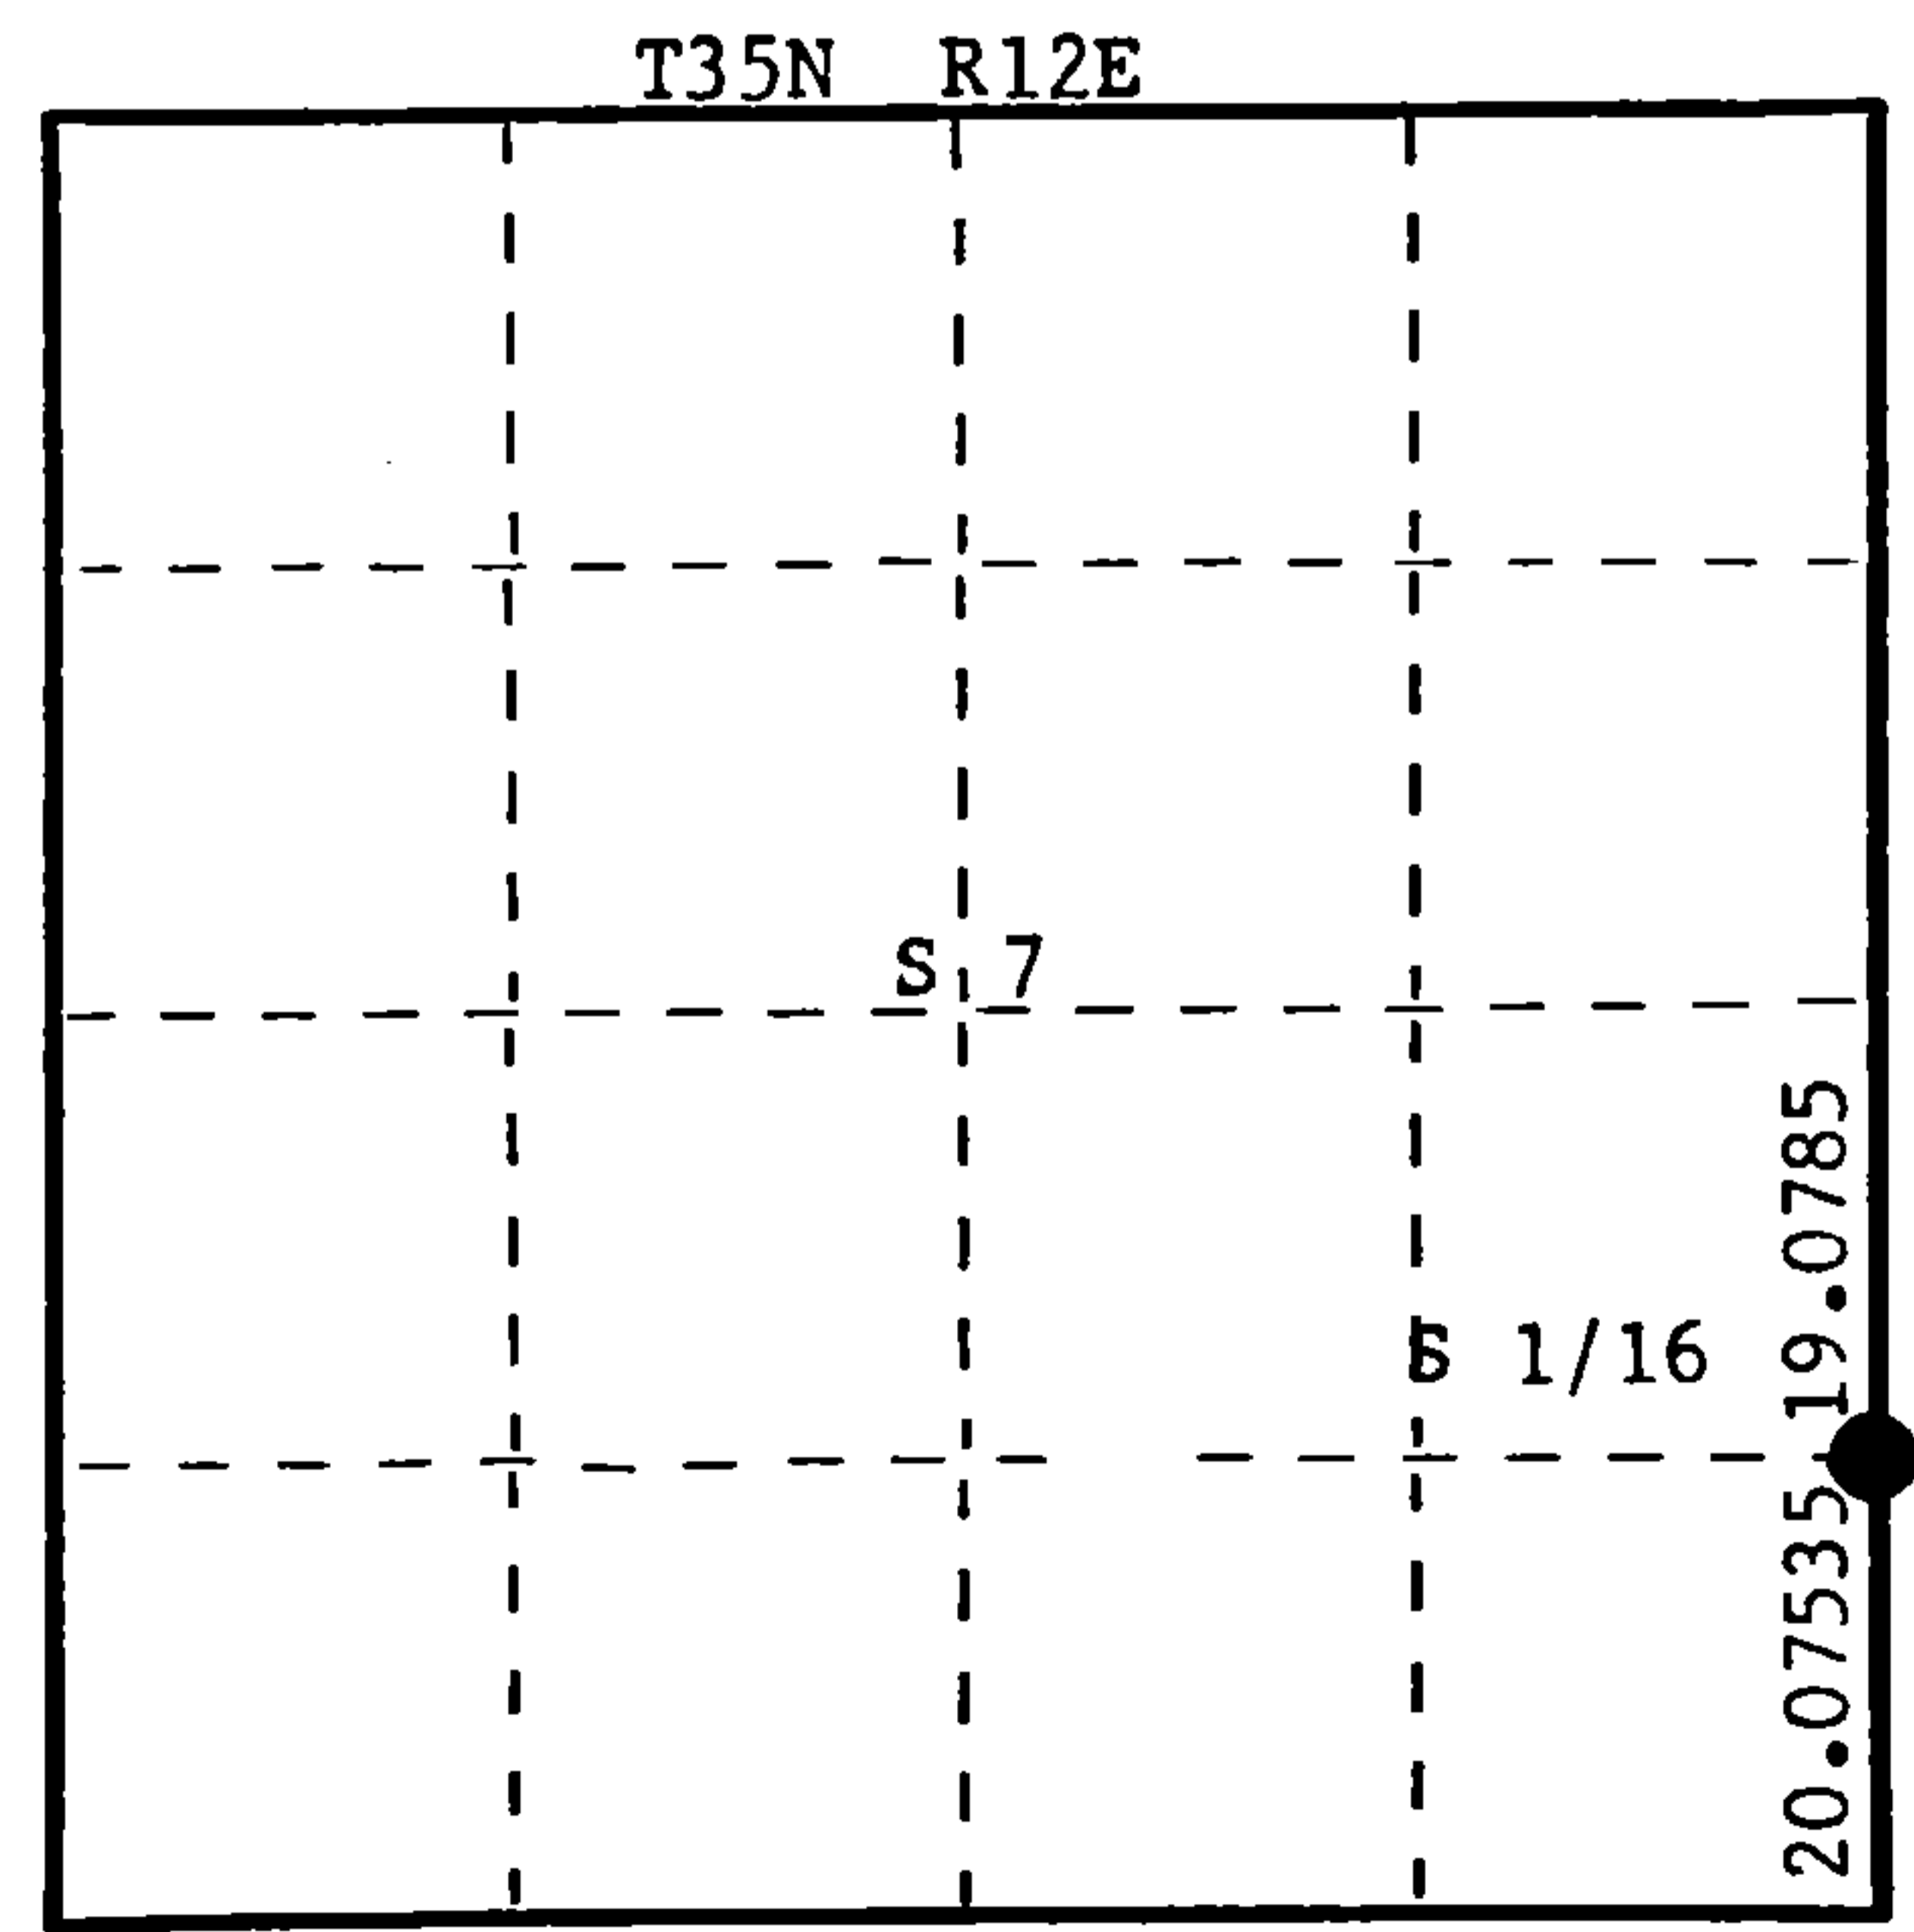

○ = Corner monument restored.

History of original corner establishment:
No records of any previous survey.

Description of corner evidence found:

No evidence of any corner recovered. An old fence line running west in good alignment for N-S control.

Description of monument and accessories I established to perpetuate the original location of this corner.

Set 1 1/2" iron pipe with 2" brass cap 55 links east of centerline of Cole road for witness corner. Drove RR spike in centerline of road for true corner. Witness monument projects 18" above ground. Cap stamped:
Marked NBT - White Pine 20" S73°E, 98.9 links, scribed 1/16 BT.
BO - Hi line pole #3512 867 N10°E, 137.9 links.
Measurements take from true corner.

S498
T35N R12E
S 1/16 7+8 W.C.
W 55 lks
CPI-1977

Dated at Rhineland, Wis., this 3rd day of October, 1977

Signature Philip T. Hansen Title Registered Land Surveyor Registration No. S-498
(County Surveyor, Registered Land Surveyor, or other duly authorized official)

Office of Register of Deeds, County of Forest, I hereby certify that the within instrument was filed in this office for record on the 7th day of October, 1977 at 2:45 o'clock P. M.

Eugene Staszny
(Register of Deeds)
By _____ Deputy

DOCUMENT NUMBER
112521

43512071000