

CERTIFIED LAND CORNER RESTORATION


Index No. E 23

State of Wisconsin }
County of Forest } ss.

I Thomas R. Arnott, do hereby certify that on the 22nd day of January, 1976, I found evidence of the 1/4 corner of sections 1 & 12 Township 35, North, Range 13 E, Fourth Principal Meridian, as described hereon; and that from this evidence I established a new monument and accessories as described hereon to perpetuate the original location of this corner.

Resident witnesses:

.....
.....
.....

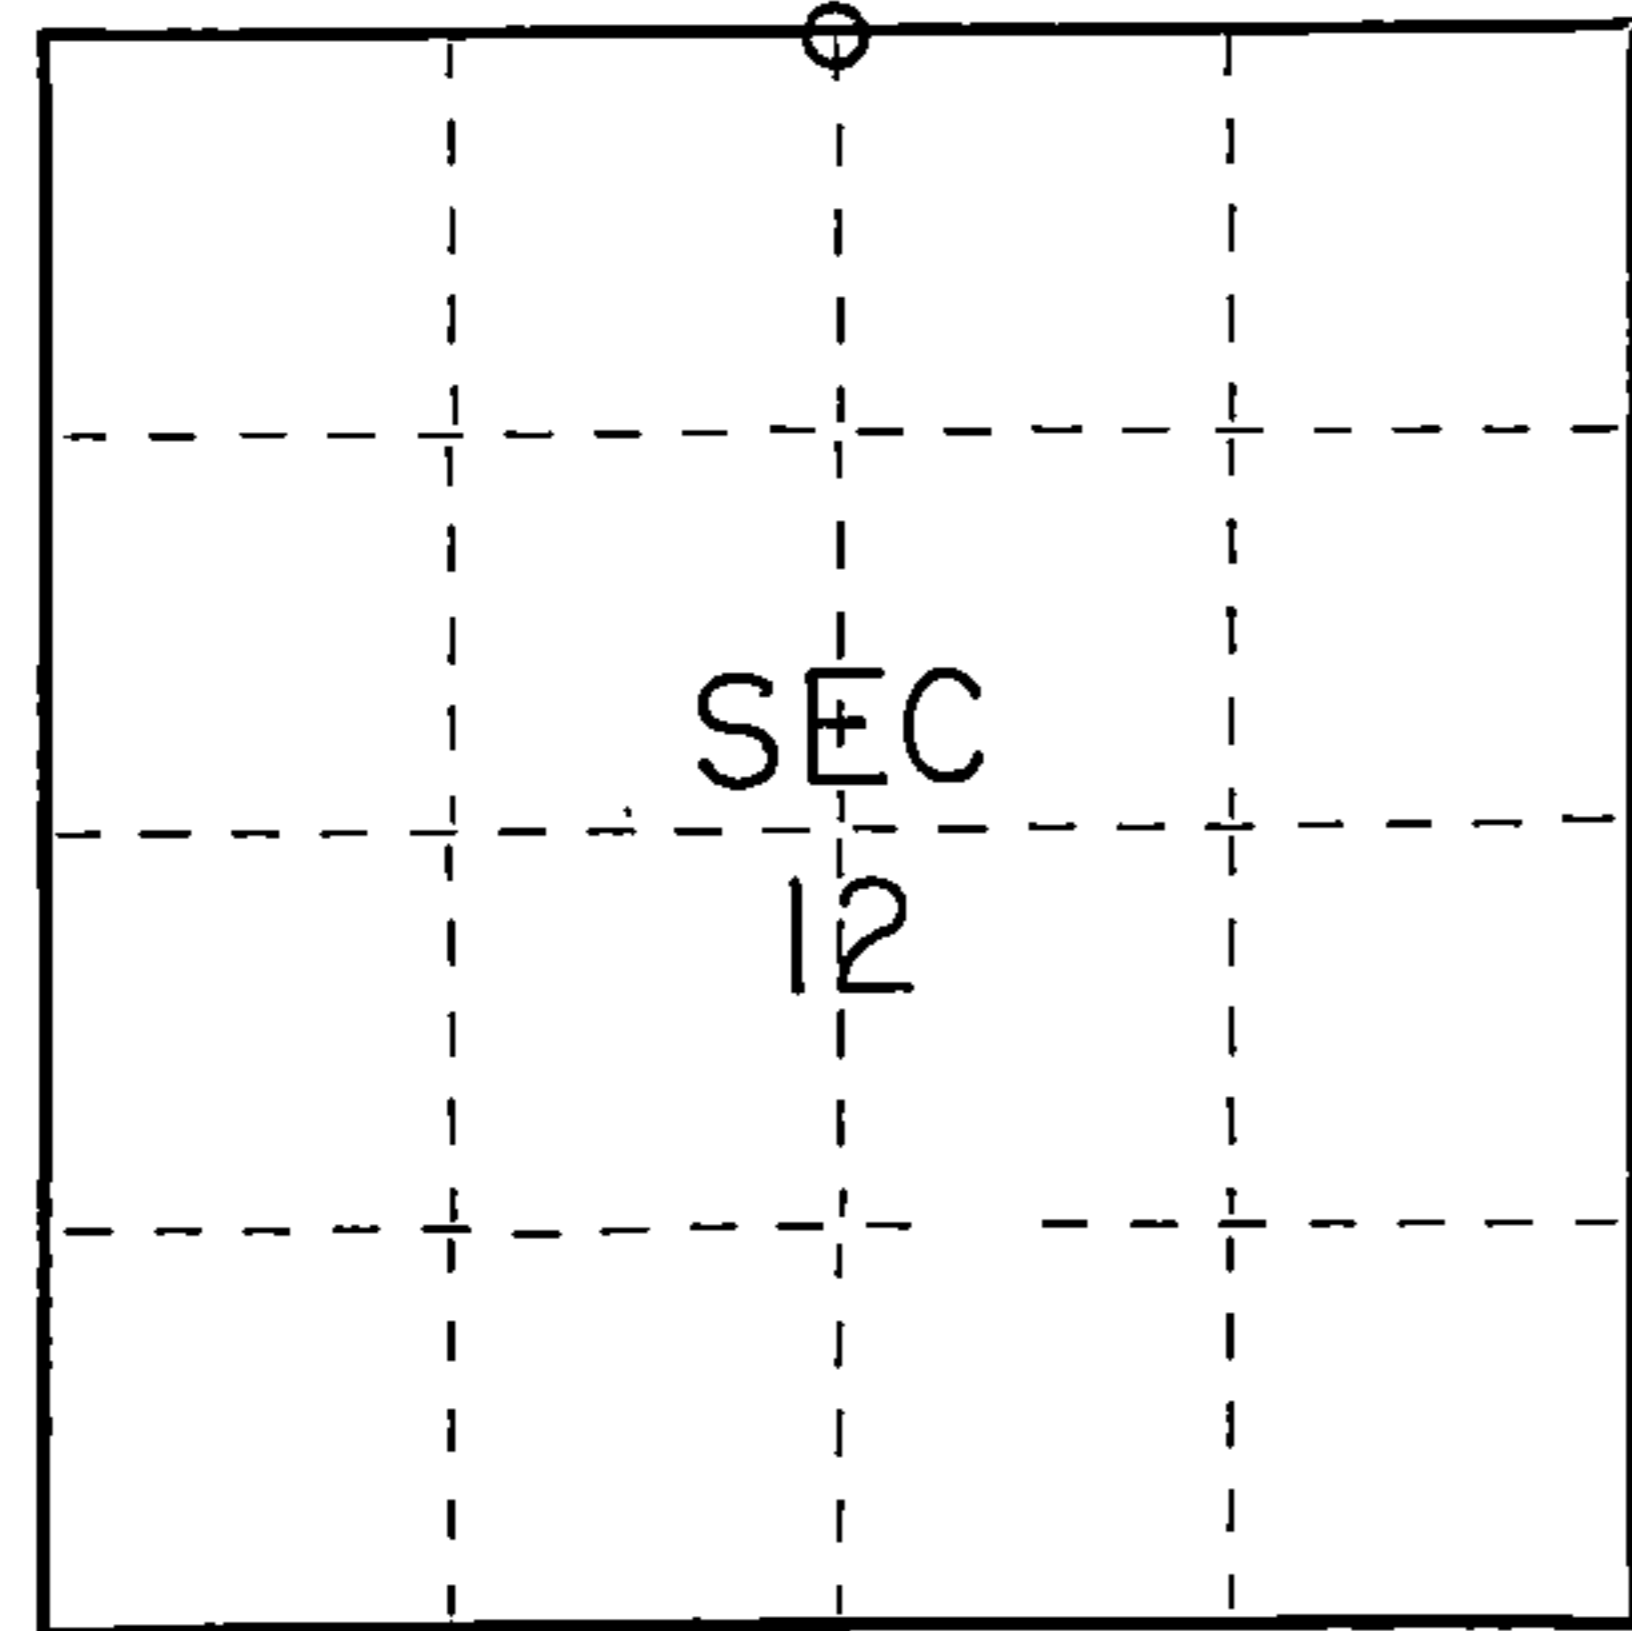

○ = Corner monument restored.

History of original corner establishment:

Original subdivision by James Nowlin Sept. 11 - Sept. 21, 1865

Sugar 9 N7W 20 Lks.
Sugar 10 S20W 15 Lks.

Description of corner evidence found:

2" iron pipe 5' long with brass cap set by C.E. Walker in 1940

Description of monument and accessories I established to perpetuate the original location of this corner.

Left monument set by Walker

Ties:

Maple 8 N74W 26.30 feet
Maple 6 N32E 13.08 feet



Dated at Grandon, Wis., this 23rd day of January, 1976.

Signature Thomas Arnott Title Surveyor Registration No. S-887
(County Surveyor, Registered Land Surveyor, or other duly authorized official)

Office of Register of Deeds, County of Forest, I hereby certify that the within instrument was filed in this office for record on the 23rd day of January, 1976 at 3 o'clock P. M.

Eugene Staszny Document Number 108635
(Register of Deeds)

By _____ Deputy

FORM 985 M. C. MILLER CO., MILWAUKEE

4351361 00220