

CERTIFIED LAND CORNER RESTORATION


Index No. N-55

State of Wisconsin }
County of Forest - } ss.

I Thomas R. Arnott, do hereby certify that on the 1 3rd day of December, 19 75, I found evidence of the section corner of sections 17, 18, 19 & 20 Township 35, North, Range 13 E, Fourth Principal Meridian, as described hereon; and that from this evidence I established a new monument and accessories as described hereon to perpetuate the original location of this corner.

Resident witnesses:

.....
.....
.....

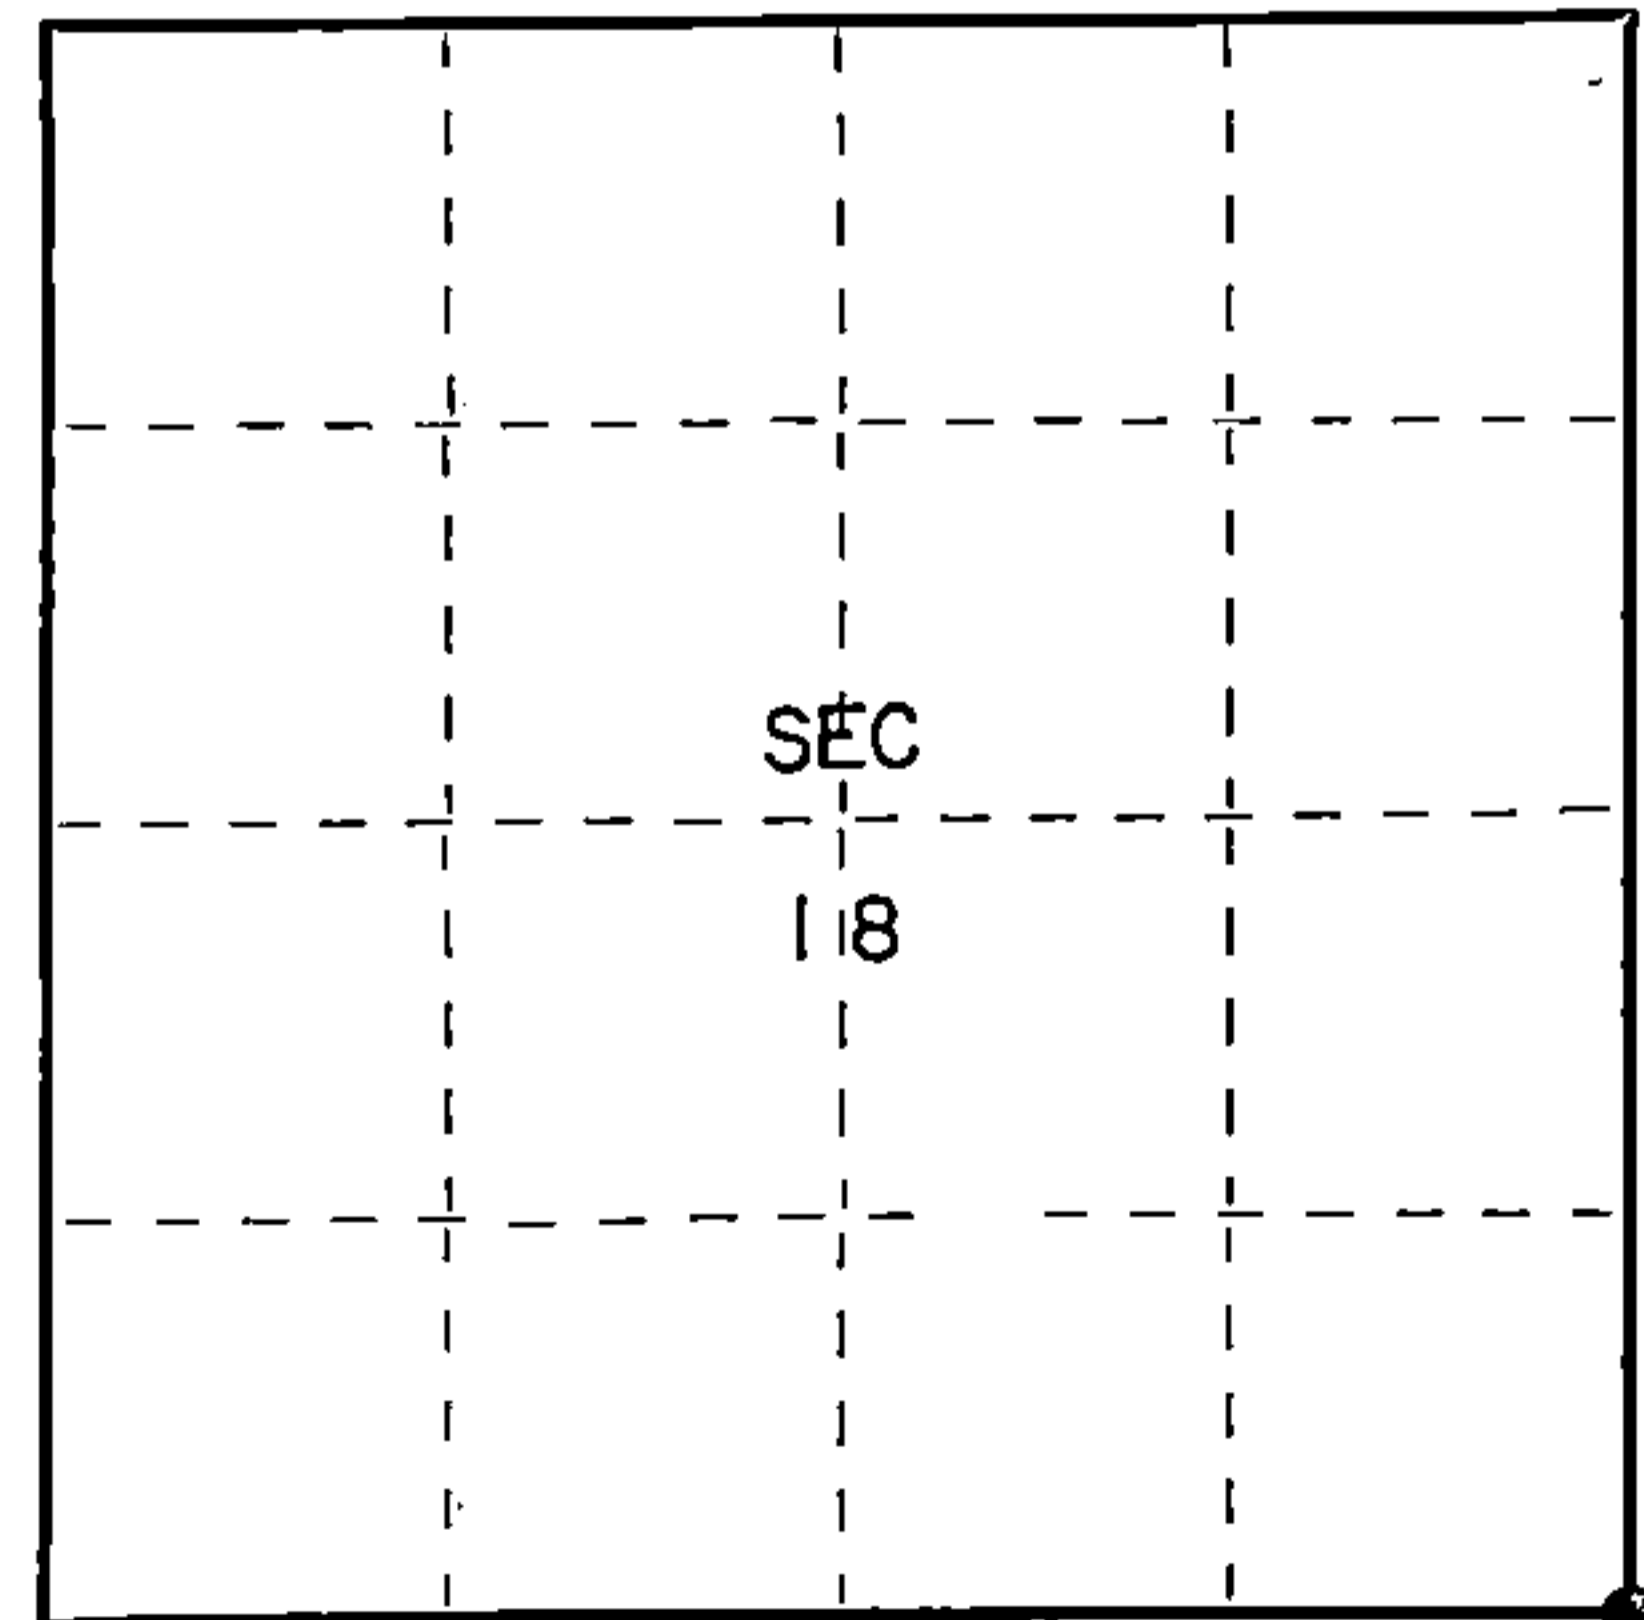

○ = Corner monument restored.

History of original corner establishment:

Original subdivision by James L. Nowlin Sept. 11 - Sept. 21, 1865

Sugar 15 N86W 12 Lks.
Hemlock 12 N64E 20 Lks.

Description of corner evidence found:


Found Wood Post in 1972 replaced it at that time with 1 1/2" iron pipe

Description of monument and accessories I established to perpetuate the original location of this corner.

Replaced iron pipe with Forest County Aluminum monument

Ties:

Cedar 10 N23W 49.50 feet
Cedar 8 N82E 18.10 feet
Maple 4 S64W 13.13 feet

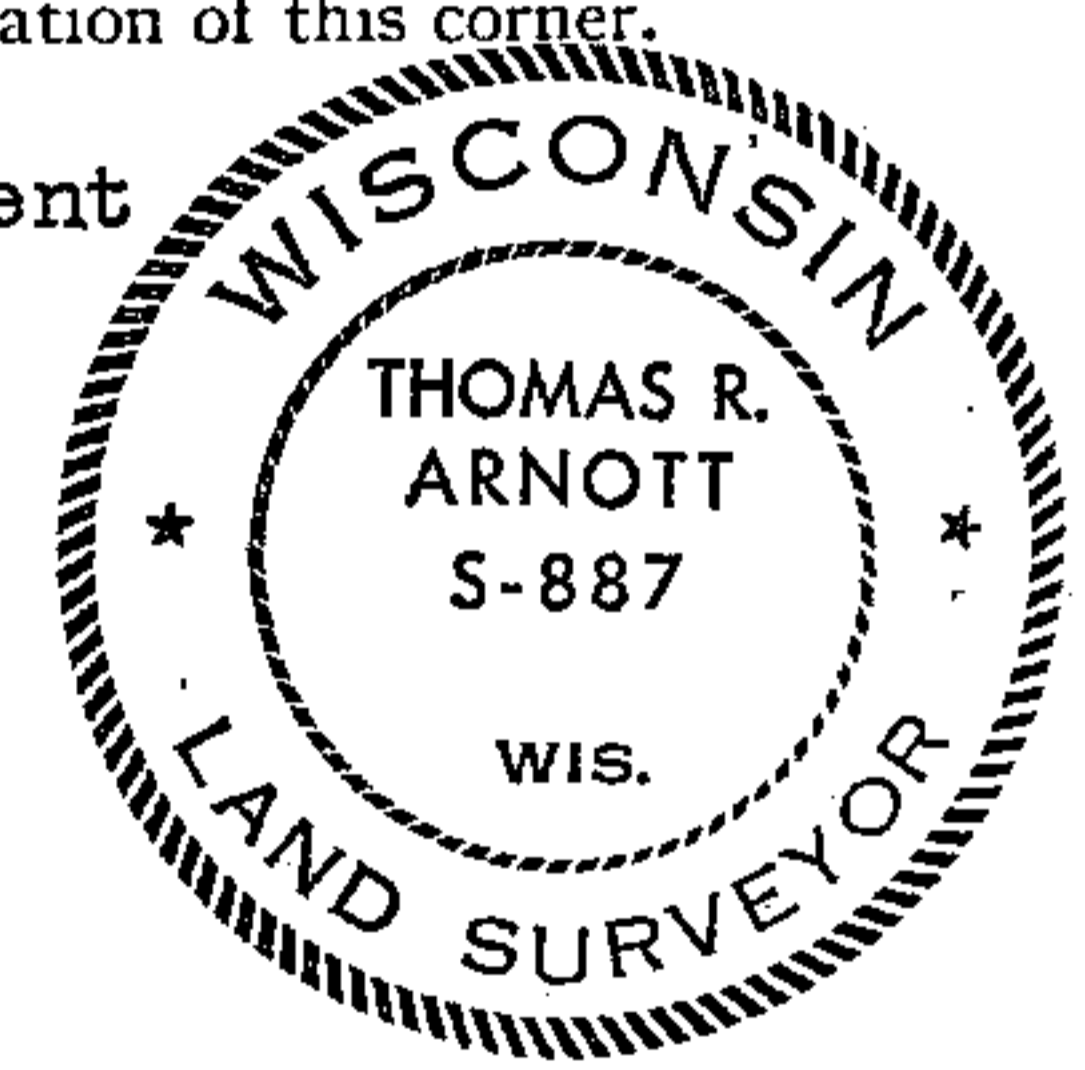

43513180000

Dated at Crandon, Wis., this 15th day of December, 19 75.

Signature Thomas Arnott Title Land Surveyor Registration No. S-887
(County Surveyor, Registered Land Surveyor, or other duly authorized official)

Office of Register of Deeds, County of Forest, I hereby certify that the within instrument was filed in this office for record on the 15th day of December, 19 75 at 11 o'clock A. M.

Eugene Stutzman Document Number 108375
(Register of Deeds)

By..... Deputy