


STATE OF WISCONSIN

I NEAL SPERHAKE, do hereby certify that on the TWELFTH day of OCTOBER, 1962, I established the NORTH ONE SIXTEENTH CORNER BETWEEN SECTIONS 25, TOWNSHIP 35 NORTH, RANGE 13 EAST, AND 30 TOWNSHIP 35 NORTH, RANGE 14 EAST, Fourth Principal Meridian, as described hereon.

Resident Witnesses:

- Stanley Novak - Laona.
- Richard Piontek - Waubeno.
- David Pichotta - Waubeno.

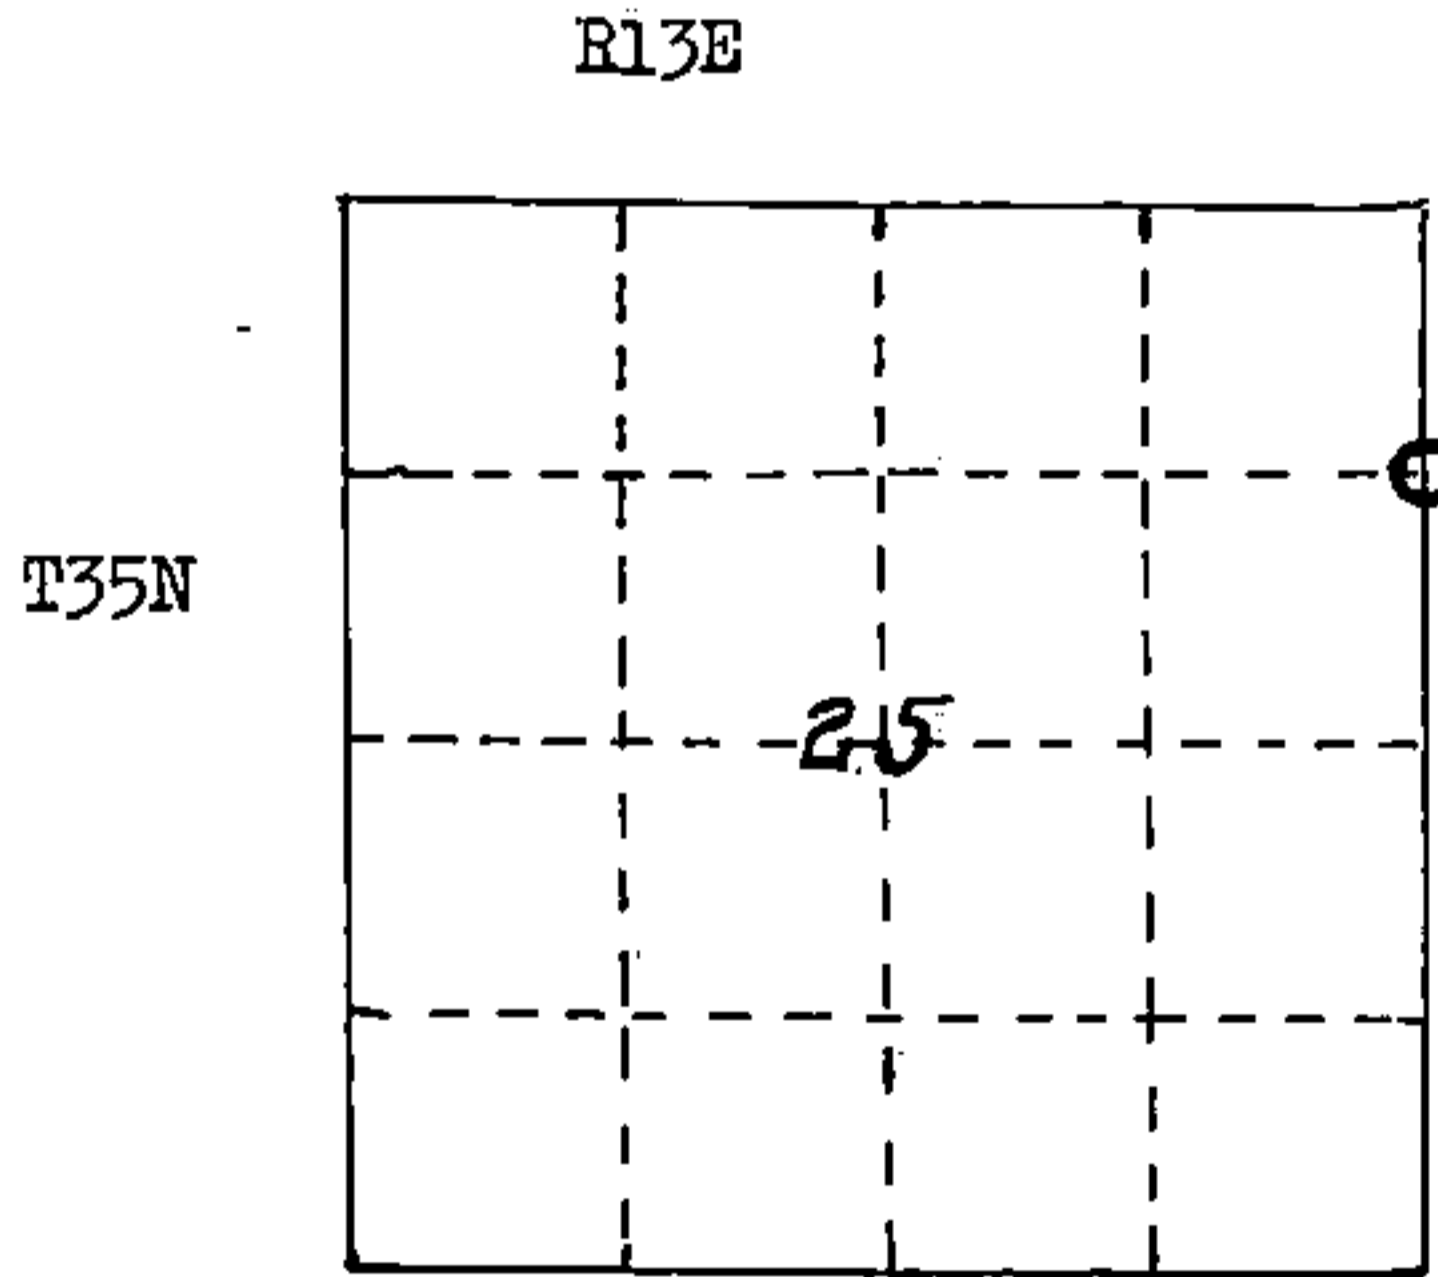

O=Corner Monument Restored

This corner can also be described as either the North 1/8 th or the North Quarter-Quarter Section Corner between Sections 25, T35N-R13E, and 30, T35N-R14E, 4th P. M.

History:

There is no record of this corner having ever been previously established.

Description of monument and accessories I established to perpetuate the location of this corner.

At the point determined for the location of corner I emplaced a:

"GALVANIZED IRON PIPE, THREE FEET LONG, ONE INCH IN DIAMETER, WITH AN ALUMINUM CAP" DENOTED AS, 'KIMBERLY-CLARK CORP T35N N1/16 BTWN 25 & 30 R13-14E SPERHAKE RLS 463 10-12-62".

The pipe is witnessed by:

- Balsam 6 S45°E 9 links. (Scribed S30 BT).
- Maple 5 N83°W 16 links. (Scribed S25 BT).

Description as to how corner was located:

Since both the quarter section corner one quarter mile south, and the section corner one quarter mile north have been previously established, with a distance between them of 41.37 chains, the 1/16th corner was set 20.68½ chains from either corner, on a straight line between them.

Dated at Grandon, Wis., this 11th day of Feb., 19 63

Signature Neal Sperhake Title Registered Land Surveyor Registration No. S-463

Office of Register of Deeds, County of Forest, I hereby certify that the within

instrument was filed in this office for record on the 11th day of Feb., 19 63

at 10 o'clock A M. **86834**

Anna Peterson
(Register of Deeds)

By _____ Deputy

Surveyors Seal

43513253000

SUBSCRIBED & SWORN TO BEFORE ME THIS 11TH DAY OF FEB. 1963
Notary Public, Forest Co., Wis. Anna Peterson Comm. expires 10/31/65