

CERTIFIED LAND CORNER RESTORATION

Index No. V-99


State of Wisconsin }
County of Forest } ss.

I Thomas R. Arnott, do hereby certify that on the 20th day of September, 1975, I found evidence of the section corner of sections 28, 29, 32 & 33 Township 35, North, Range 13 E, Fourth Principal Meridian, as described hereon; and that from this evidence I established a new monument and accessories as described hereon to perpetuate the original location of this corner.

Resident witnesses:

Herbert Wagoner

FORM 985 H. C. MILLER CO., MILWAUKEE

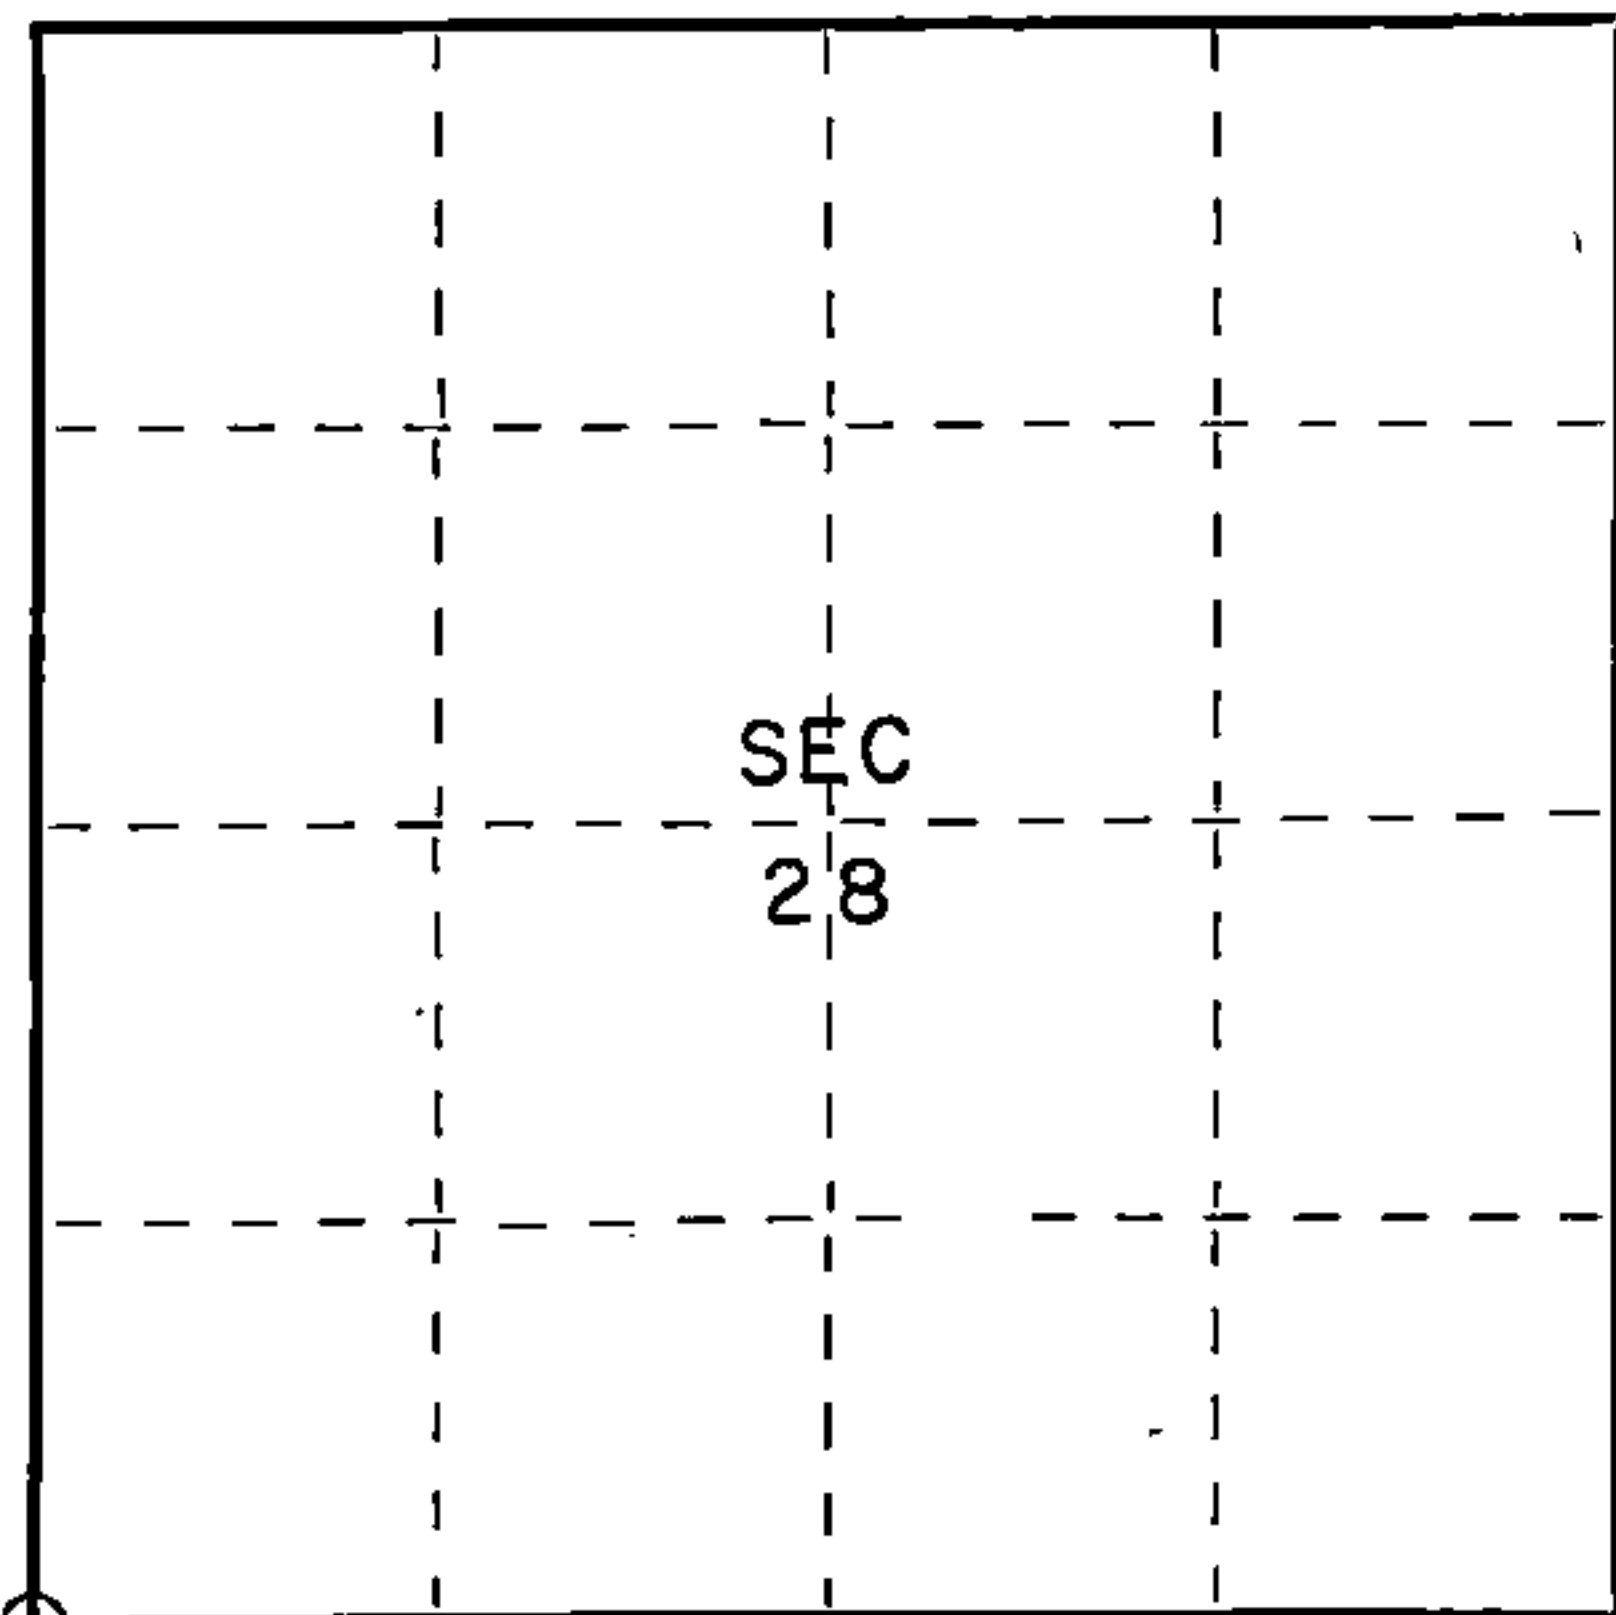

○ = Corner monument restored.

History of original corner establishment:

Original subdivision by James L. Nowlin Sept 11 - Sept 21, 1865

Sugar 12' N50E 30 Lks.
Elm 40' S65W 10 Lks.

Description of corner evidence found:

2" iron pipe 5' long with brass cap set by C.E. Walker in 1940

Description of monument and accessories I established to perpetuate the original location of this corner.

Left monument set by Walker

Ties:

Maple 8" N52W 16.25 feet
Maple 8 1/2" East 13.88 feet
Maple 12" S16E 17.22 feet



43513290000

Dated at Crandon, Wis., this 30th day of October, 1975.

Signature Thomas R. Arnott Title Land Surveyor Registration No S-887
(County Surveyor, Registered Land Surveyor, or other duly authorized official)

Office of Register of Deeds, County of Forest, I hereby certify that the within instrument was filed in this office for record on the 30th day of October, 1975 at 3 o'clock P. M.

Eugene Stagny Document Number **108125**
(Register of Deeds)

By _____ Deputy