

CERTIFIED LAND CORNER RESTORATION

Index No. **W 20**


State of Wisconsin }  
County of Forest } ss.

I, Glen Barker, do hereby certify that on the 27th day of April, 1983, I ~~found~~ established ~~existence of the~~ NE 1/16 corner of Section 35 Township 35, North, Range 13 East, Fourth Principal Meridian, as described hereon; and that from this evidence I established a new monument and accessories as described hereon to perpetuate the original location of this corner.

Resident witnesses:

J. Claflin, Reg. Land Surveyor

H. Wagoner

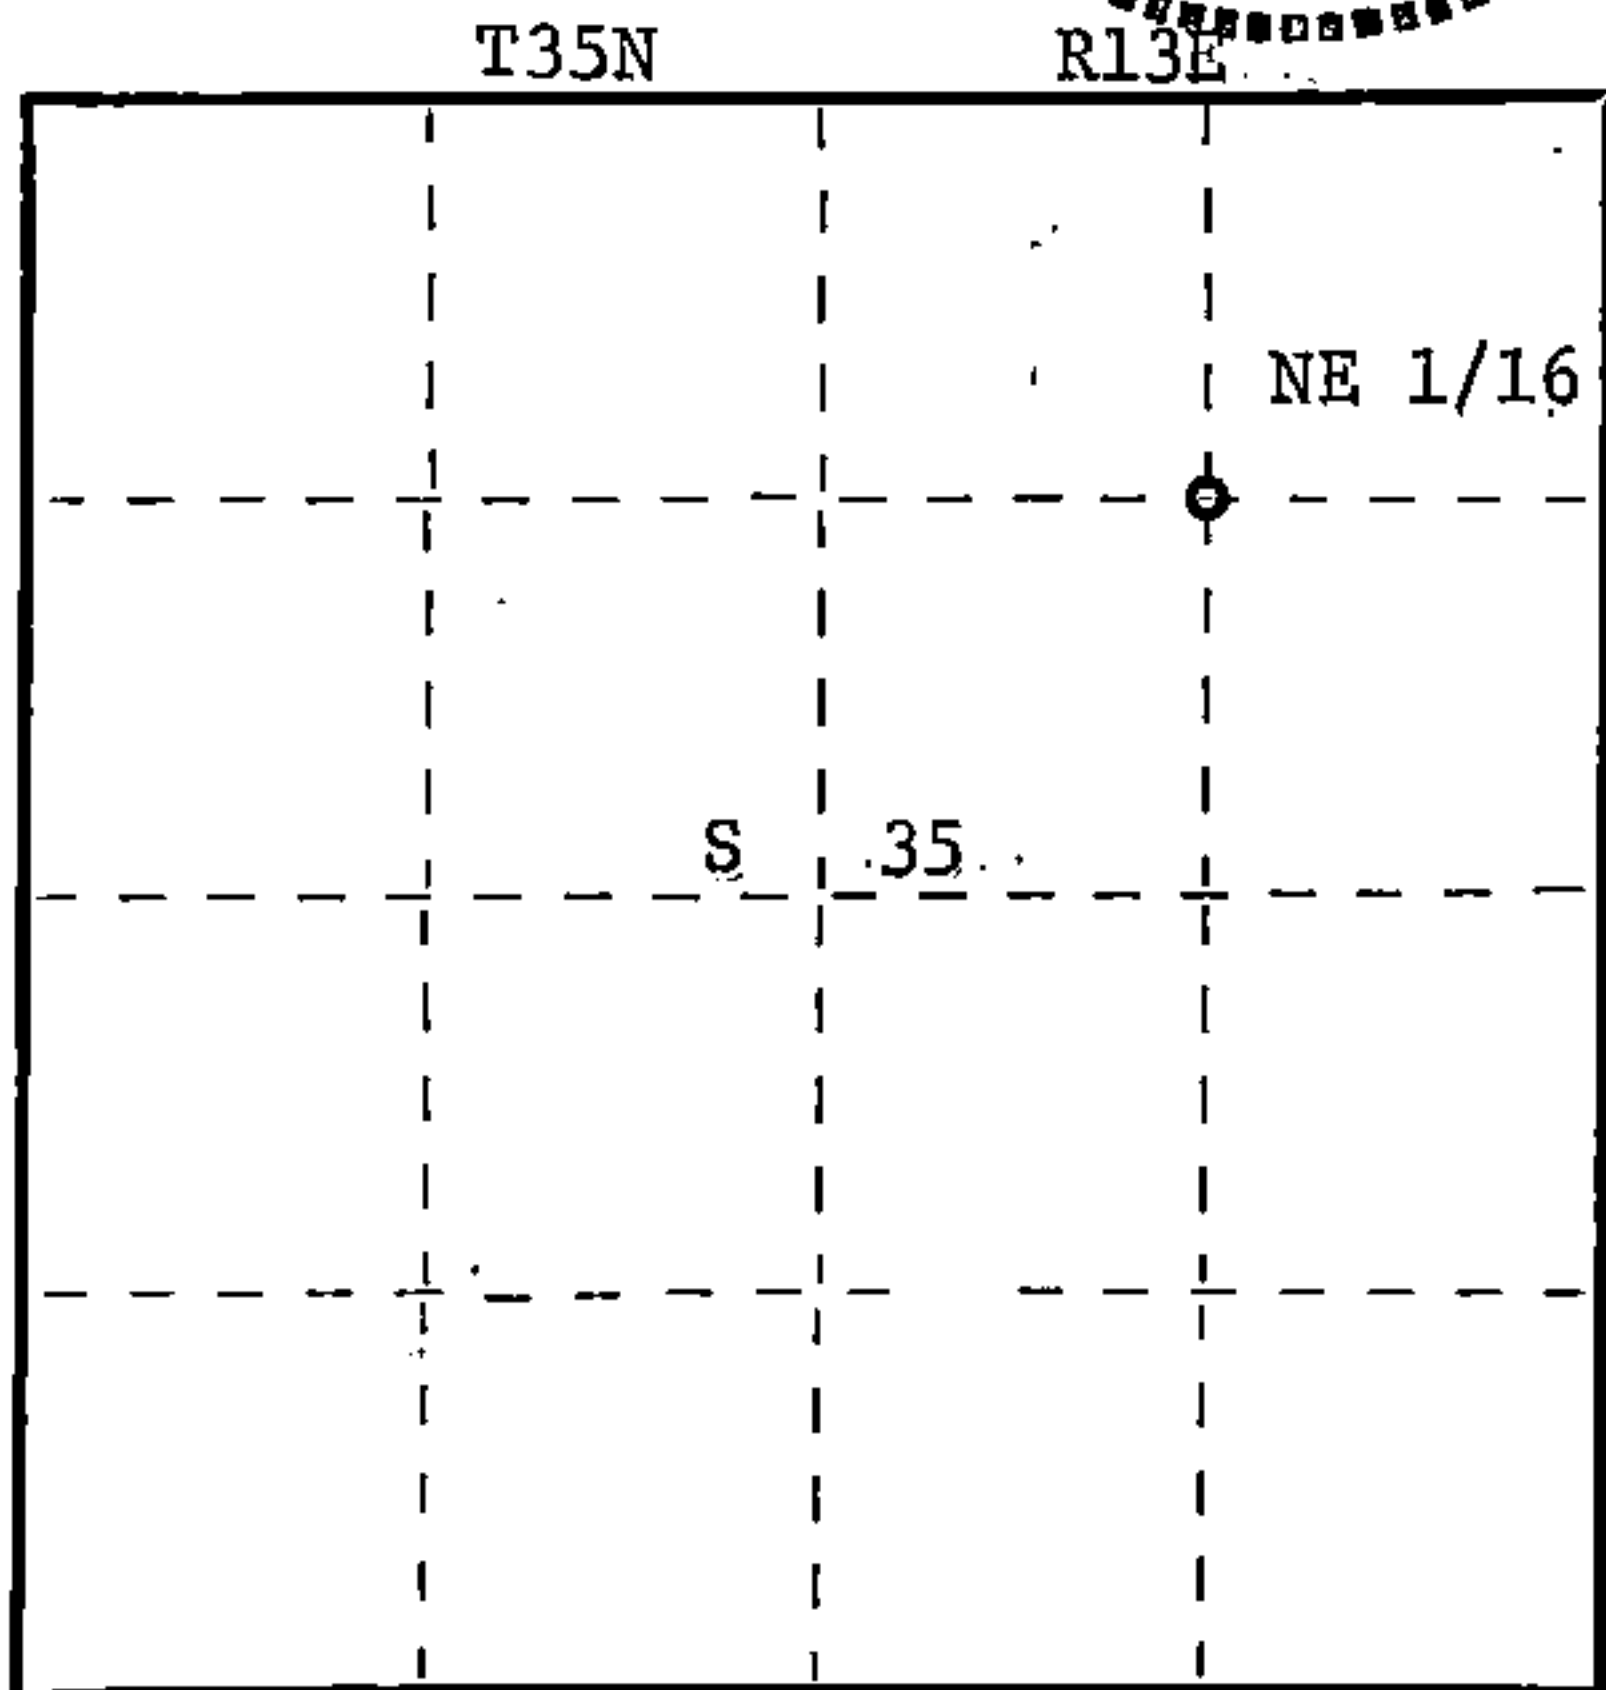

○ = Corner monument restored.

History of original corner establishment:

No evidence of any previous corner.

Description of corner evidence found:

Corner established by subdivision of the NE 1/4.

Location of the NE 1/16 is 1311.66 feet of NC 1/16 and 1316.23 feet of EC 1/16.

Description of monument and accessories I established to perpetuate the original location of this corner.

Set a 1" iron pipe with 2" diameter alloy cap, stamped:

Monument projects 12" above ground.

Marked NBT's:

Black Spruce 10" S78W 7.60 feet.

Black Spruce 8" S55E 15.28 feet

scribed 1/16-B.T.

S1682

T35N R13E

NE 1/16 S+35

CPI-1983

Dated at Rhineland, Wis., this 30th day of June, 1983

Signature Glen Barker Title Registered Land Surveyor Registration No. S1682  
(County Surveyor, Registered Land Surveyor, or other duly authorized official)

Office of Register of Deeds, County of Forest, I hereby certify that the within instrument was filed in this office for record on the 26th day of July, 1983 at 11:55 o'clock A. M.

Eugene Stutzman  
(Register of Deeds)  
By \_\_\_\_\_ Deputy

DOCUMENT NO. **123857**

Stock No. 26272

FORM 983

HC Miller Company

43513353010