

CERTIFIED LAND CORNER RESTORATION

Index No. V-5

State of Wisconsin }
County of Forest } ss.


I Philip T. Hansen, do hereby certify that on the 9th day of August, 1976, I ~~found~~ established ~~existence of the~~ Section corner of Sec. 29, 30, 31, 32 Township 36, North, Range 12 East, Fourth Principal Meridian, as described hereon; and that from this evidence I established a new monument and accessories as described hereon to perpetuate the original location of this corner.

Resident witnesses:


Glen Barker

Jim Claflin

Herb Wagoner

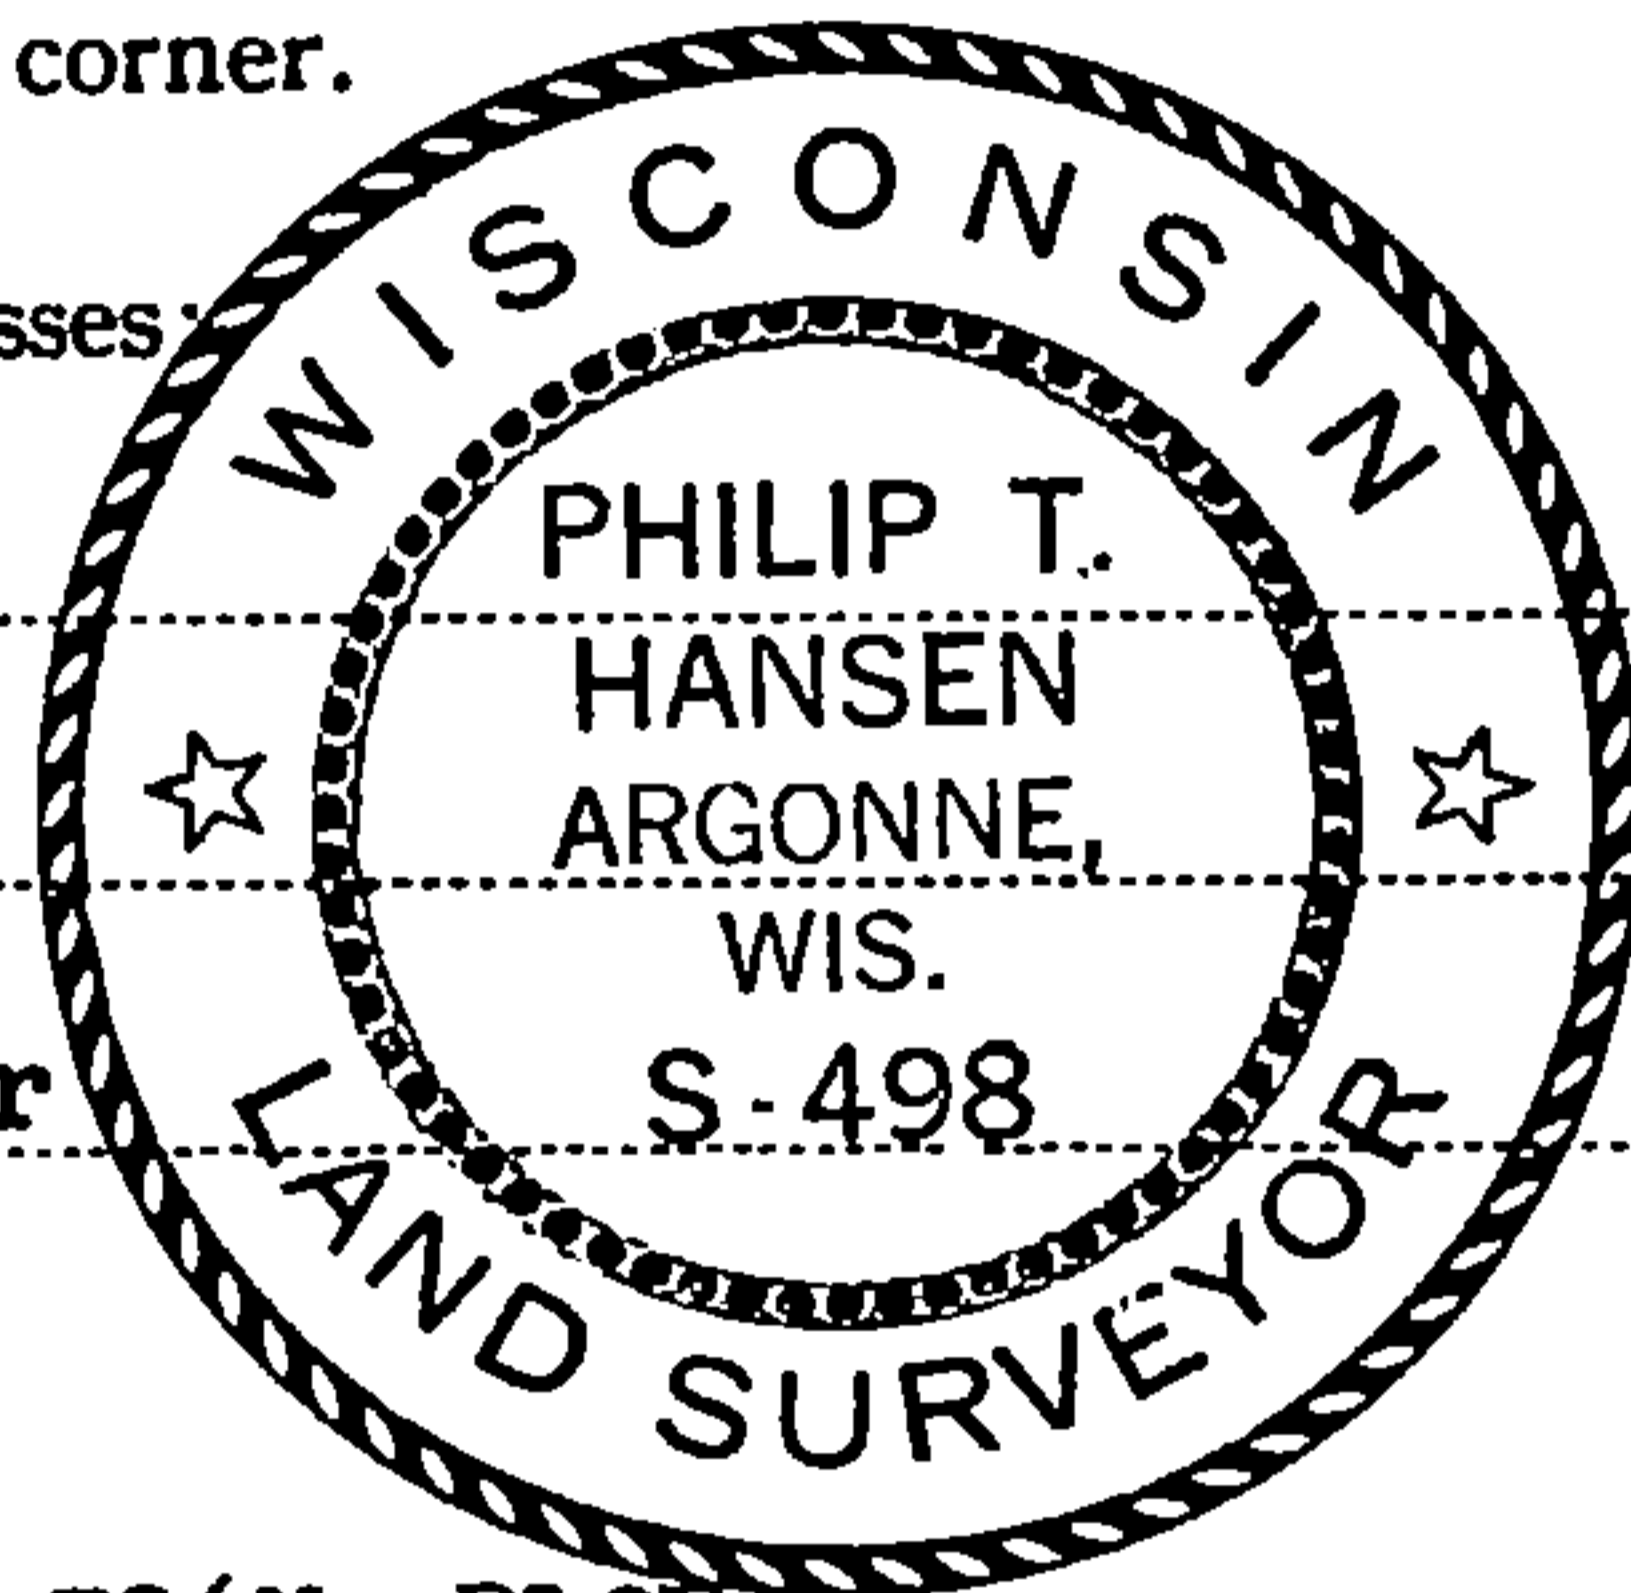

T36N R12E

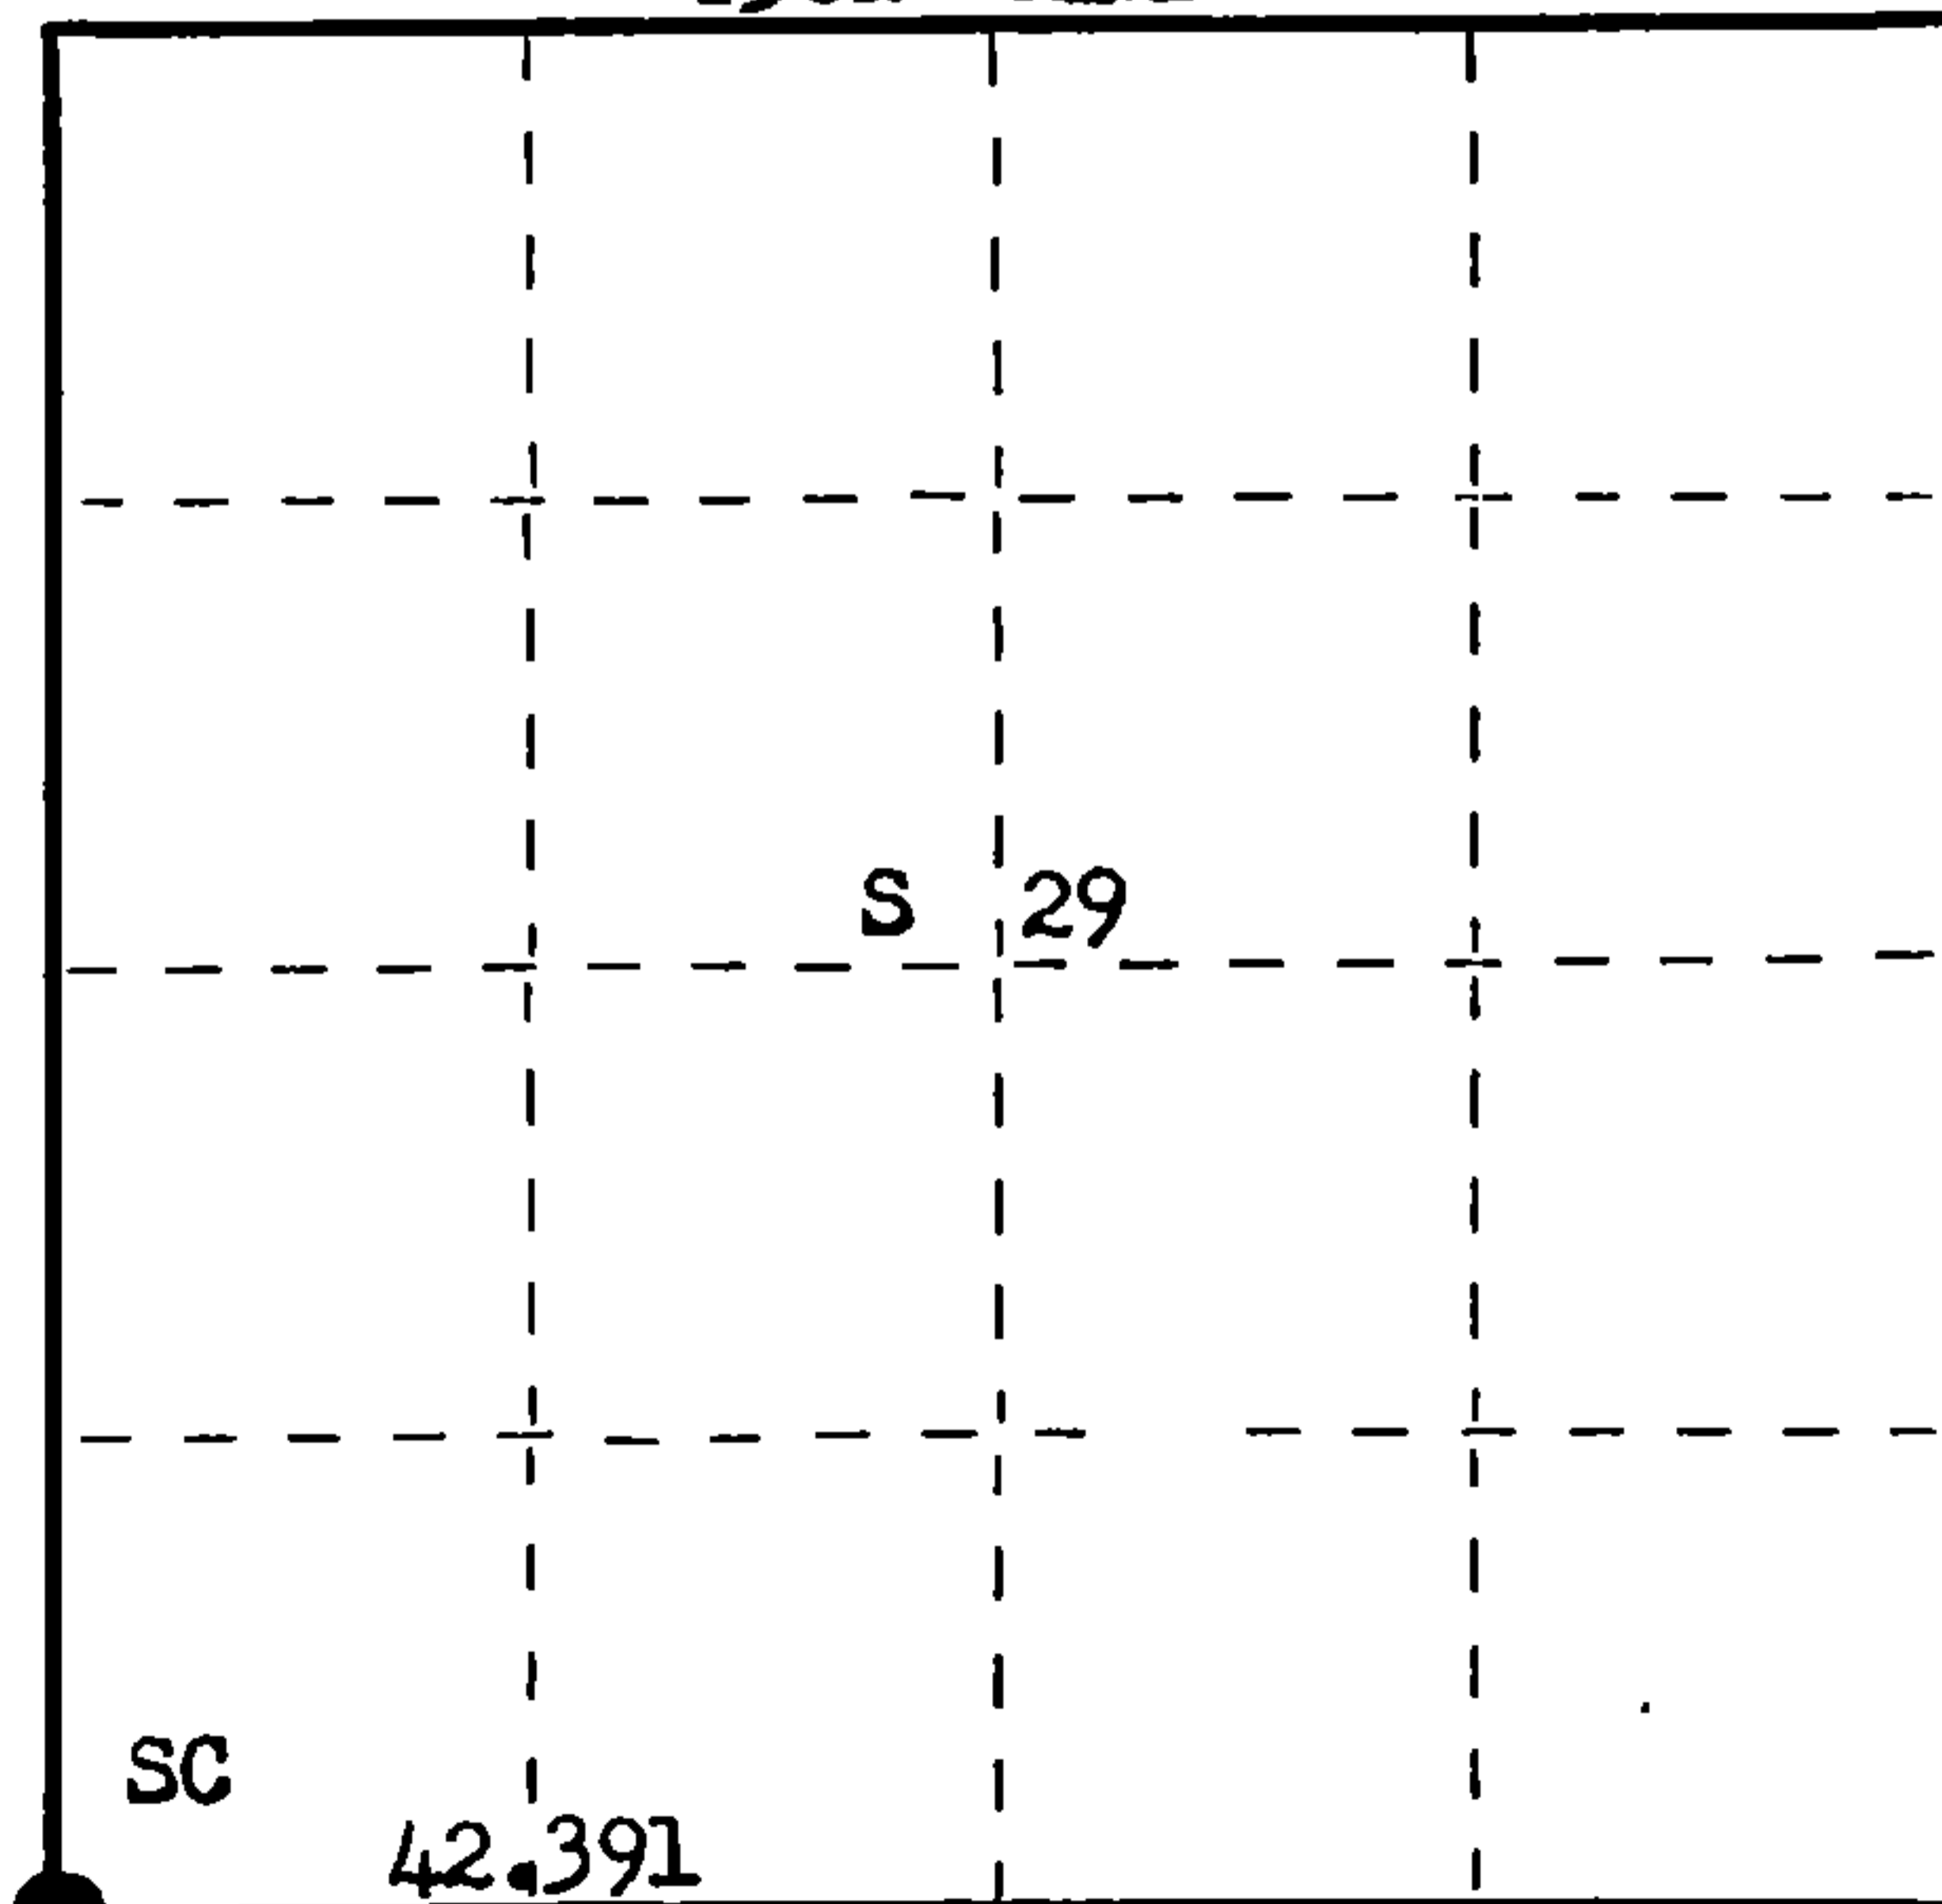

○ = Corner monument restored.

History of original corner establishment: Original Corner established by Wm. E. Dougherty, Deputy Surveyor, in 1859, from which White Pine 7" bears N 78° W 14 lks and Tamarack 9" bears S 42° E 12 lks. I.R. Ritter, County Surveyor, ran the line between Section 29 and 32 in 1921, re-established the 1/4 corner and E and N 1/16 corners. No evidence of corner recovered at this date, except the remains of an old fence to east, posts laying down and rusted wire.

Description of corner evidence found:

Recovered and restored I.R. Ritter's 1/4 corner and W 1/16 corner. Ran traverse of this line, computed distance of 21.195 chains. Continued west on traverse and set Sec. Corner 29, 30, 31 and 32 at 21.195 chains, at bearing N 89° 26' 31" W. Total distance to 1/4 corner 42.391 chains.

Description of monument and accessories I established to perpetuate the original location of this corner.

Set 1 1/2" x 18" iron pipe for corner on the west edge of Cole Road 4" below road surface. Set a 2 1/2" Berntsen A-1 Federal Monument 80 lks east for Witness Monument. Monument projects 12" above ground. Cap stamped. NBT - Tamarack 8" S 43° W 20.4 lks, scribed SC BT. W.Pine 24" N 24° 30' E 1.238 chs, scribed SC BT. B.O. Power Pole #3612 30R7 N 11° W 2.063 chs. Monument and BTs painted blue.

T36N R12E
30 | 29 W.C.
31 | 32
W 80 lks to Cor.
S498 1976

Dated at Rhineland, Wis., this 10th day of August, 1976

Signature Philip T. Hansen Title Registered Land Surveyor Registration No. S-498
(County Surveyor, Registered Land Surveyor, or other duly authorized official)

Office of Register of Deeds, County of Forest I hereby certify that the within instrument was filed in this office for record on the 8th day of September, 1976 at 10 o'clock A. M.

Eugene Staszny
(Register of Deeds)
By _____ Deputy

DOCUMENT NUMBER
110105

FORM 985 R. C. MILLER CO., MILWAUKEE

43612300000