

CERTIFIED LAND CORNER RESTORATION

Index No. Z-6

State of Wisconsin }
County of Forest } ss.

History of original corner establishment:

I Philip T. Hansen, do hereby certify that on the 28th day of July, 1976, I ~~found~~ established ~~corner~~ of the W 1/16 corner of Section 5 and 32 Township 35-36, North, Range 12 East, Fourth Principal Meridian, as described hereon; and that from this evidence I established a new monument and accessories as described hereon to perpetuate the original location of this corner.


Description of corner evidence found: Searched for, but found no evidence of any corner present. Established corner by proportion measurement between Section Corner 32-33, 5 and 4, and Section Corner 31, 32, 5 and 6. Ran traverse between two established corners, total distance 79.907 chains, bearing S 89° 08' 55" W. Upon setting the corner, made an additional search of the area, but no evidence found.

Resident witnesses:

Glen Barker

Jim Claflin

Herb Wagoner

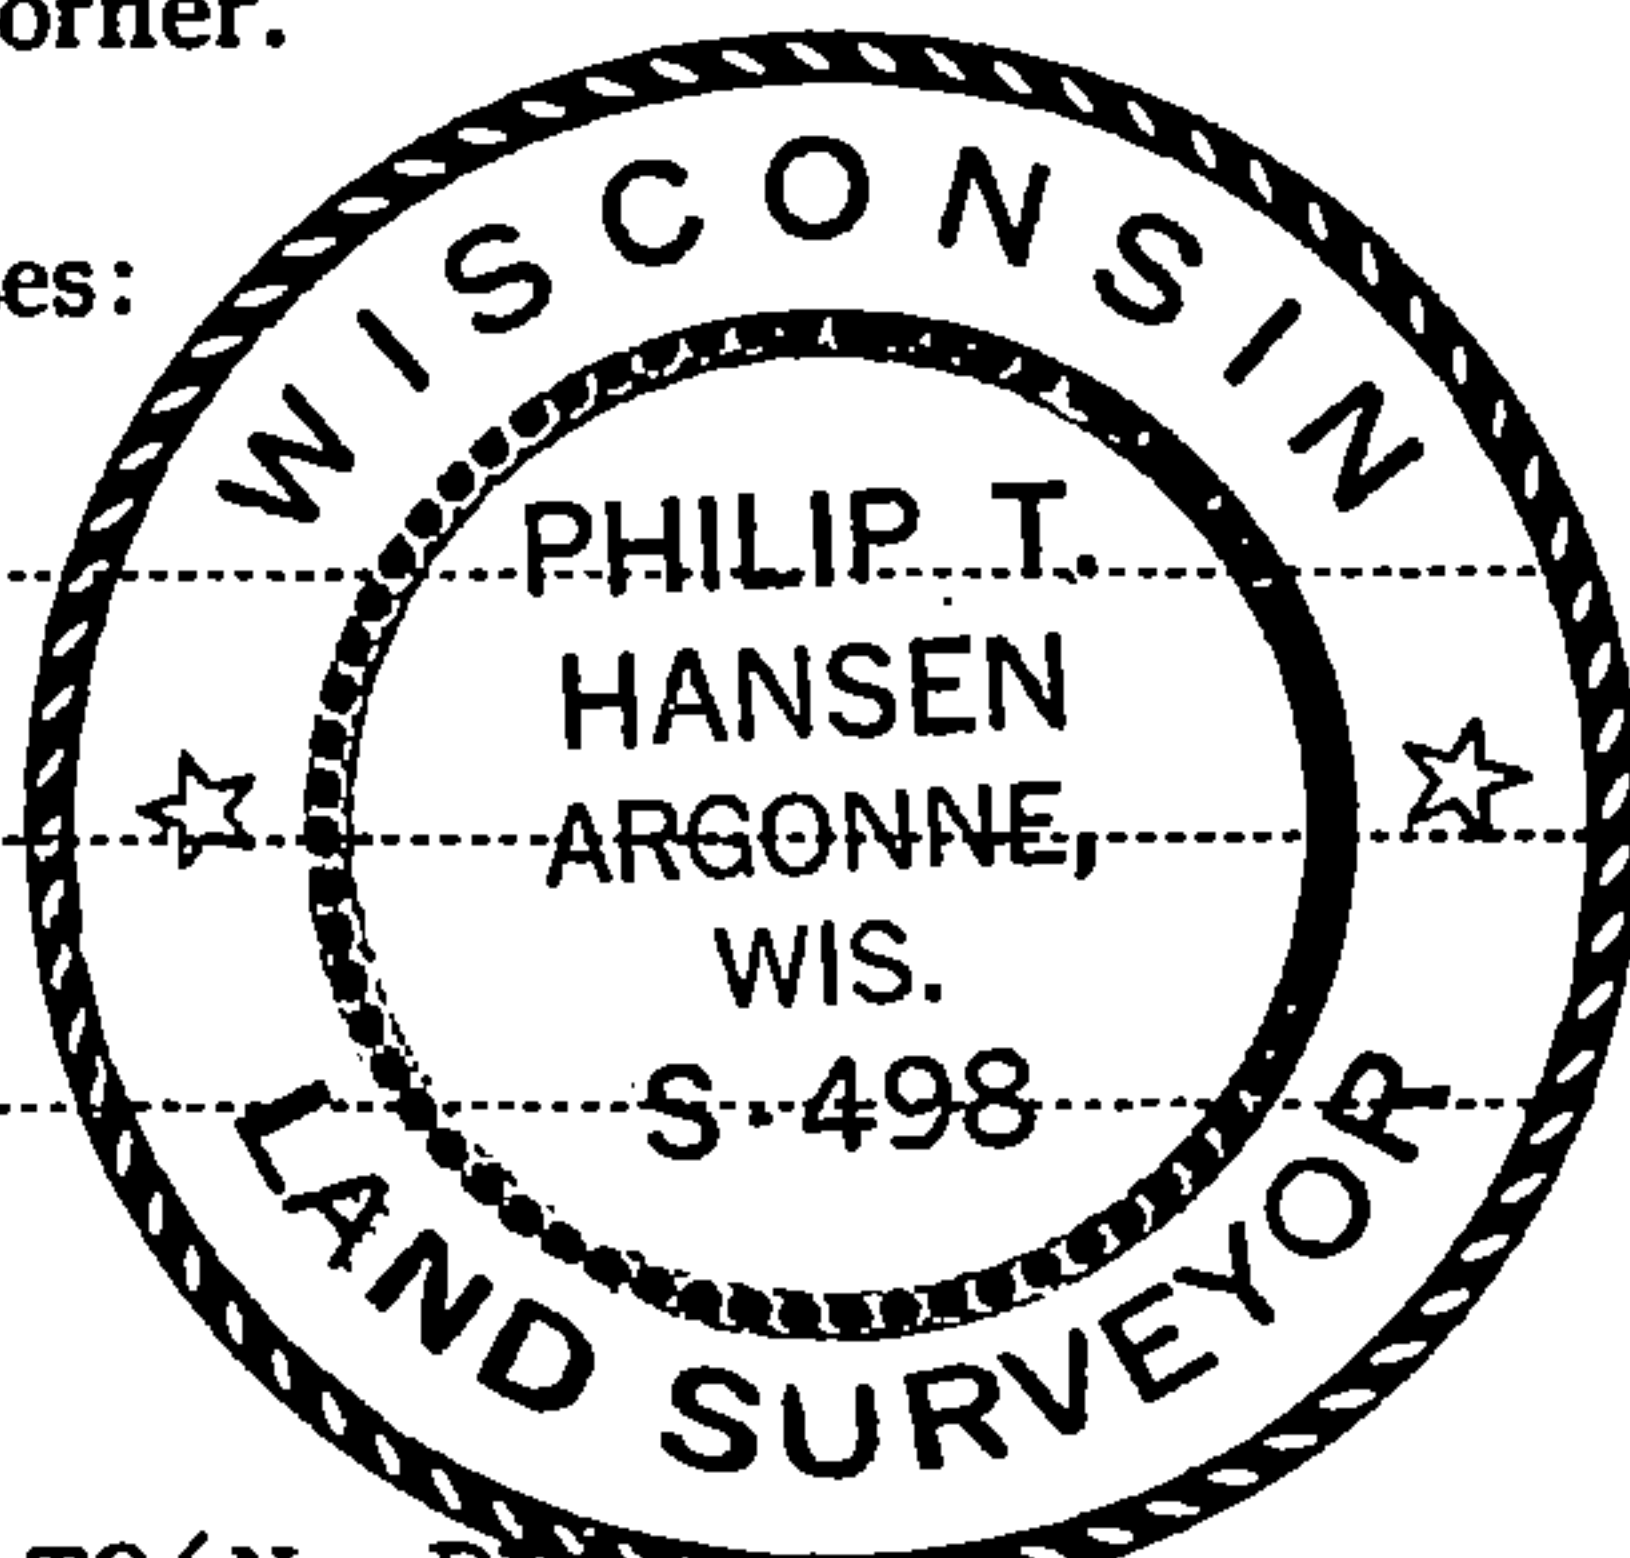


Description of monument and accessories I established to perpetuate the original location of this corner. Set 1 1/2" iron pipe with 2" brass cap for corner. Cap stamped. Pipe projects 2' above ground.

NBTs - Sugar Maple 8" S 27° W 25.1 lks, scribed 1/16 BT.
Sugar Maple 7" S 81° W 4.1 lks, scribed 1/16 BT.

Pipe and BTs painted blue.

S498
T36N R12E
W 1/16 S | 32
S | 5
CPI - 1976

FORM 985 W. C. MILLER CO., MILWAUKEE

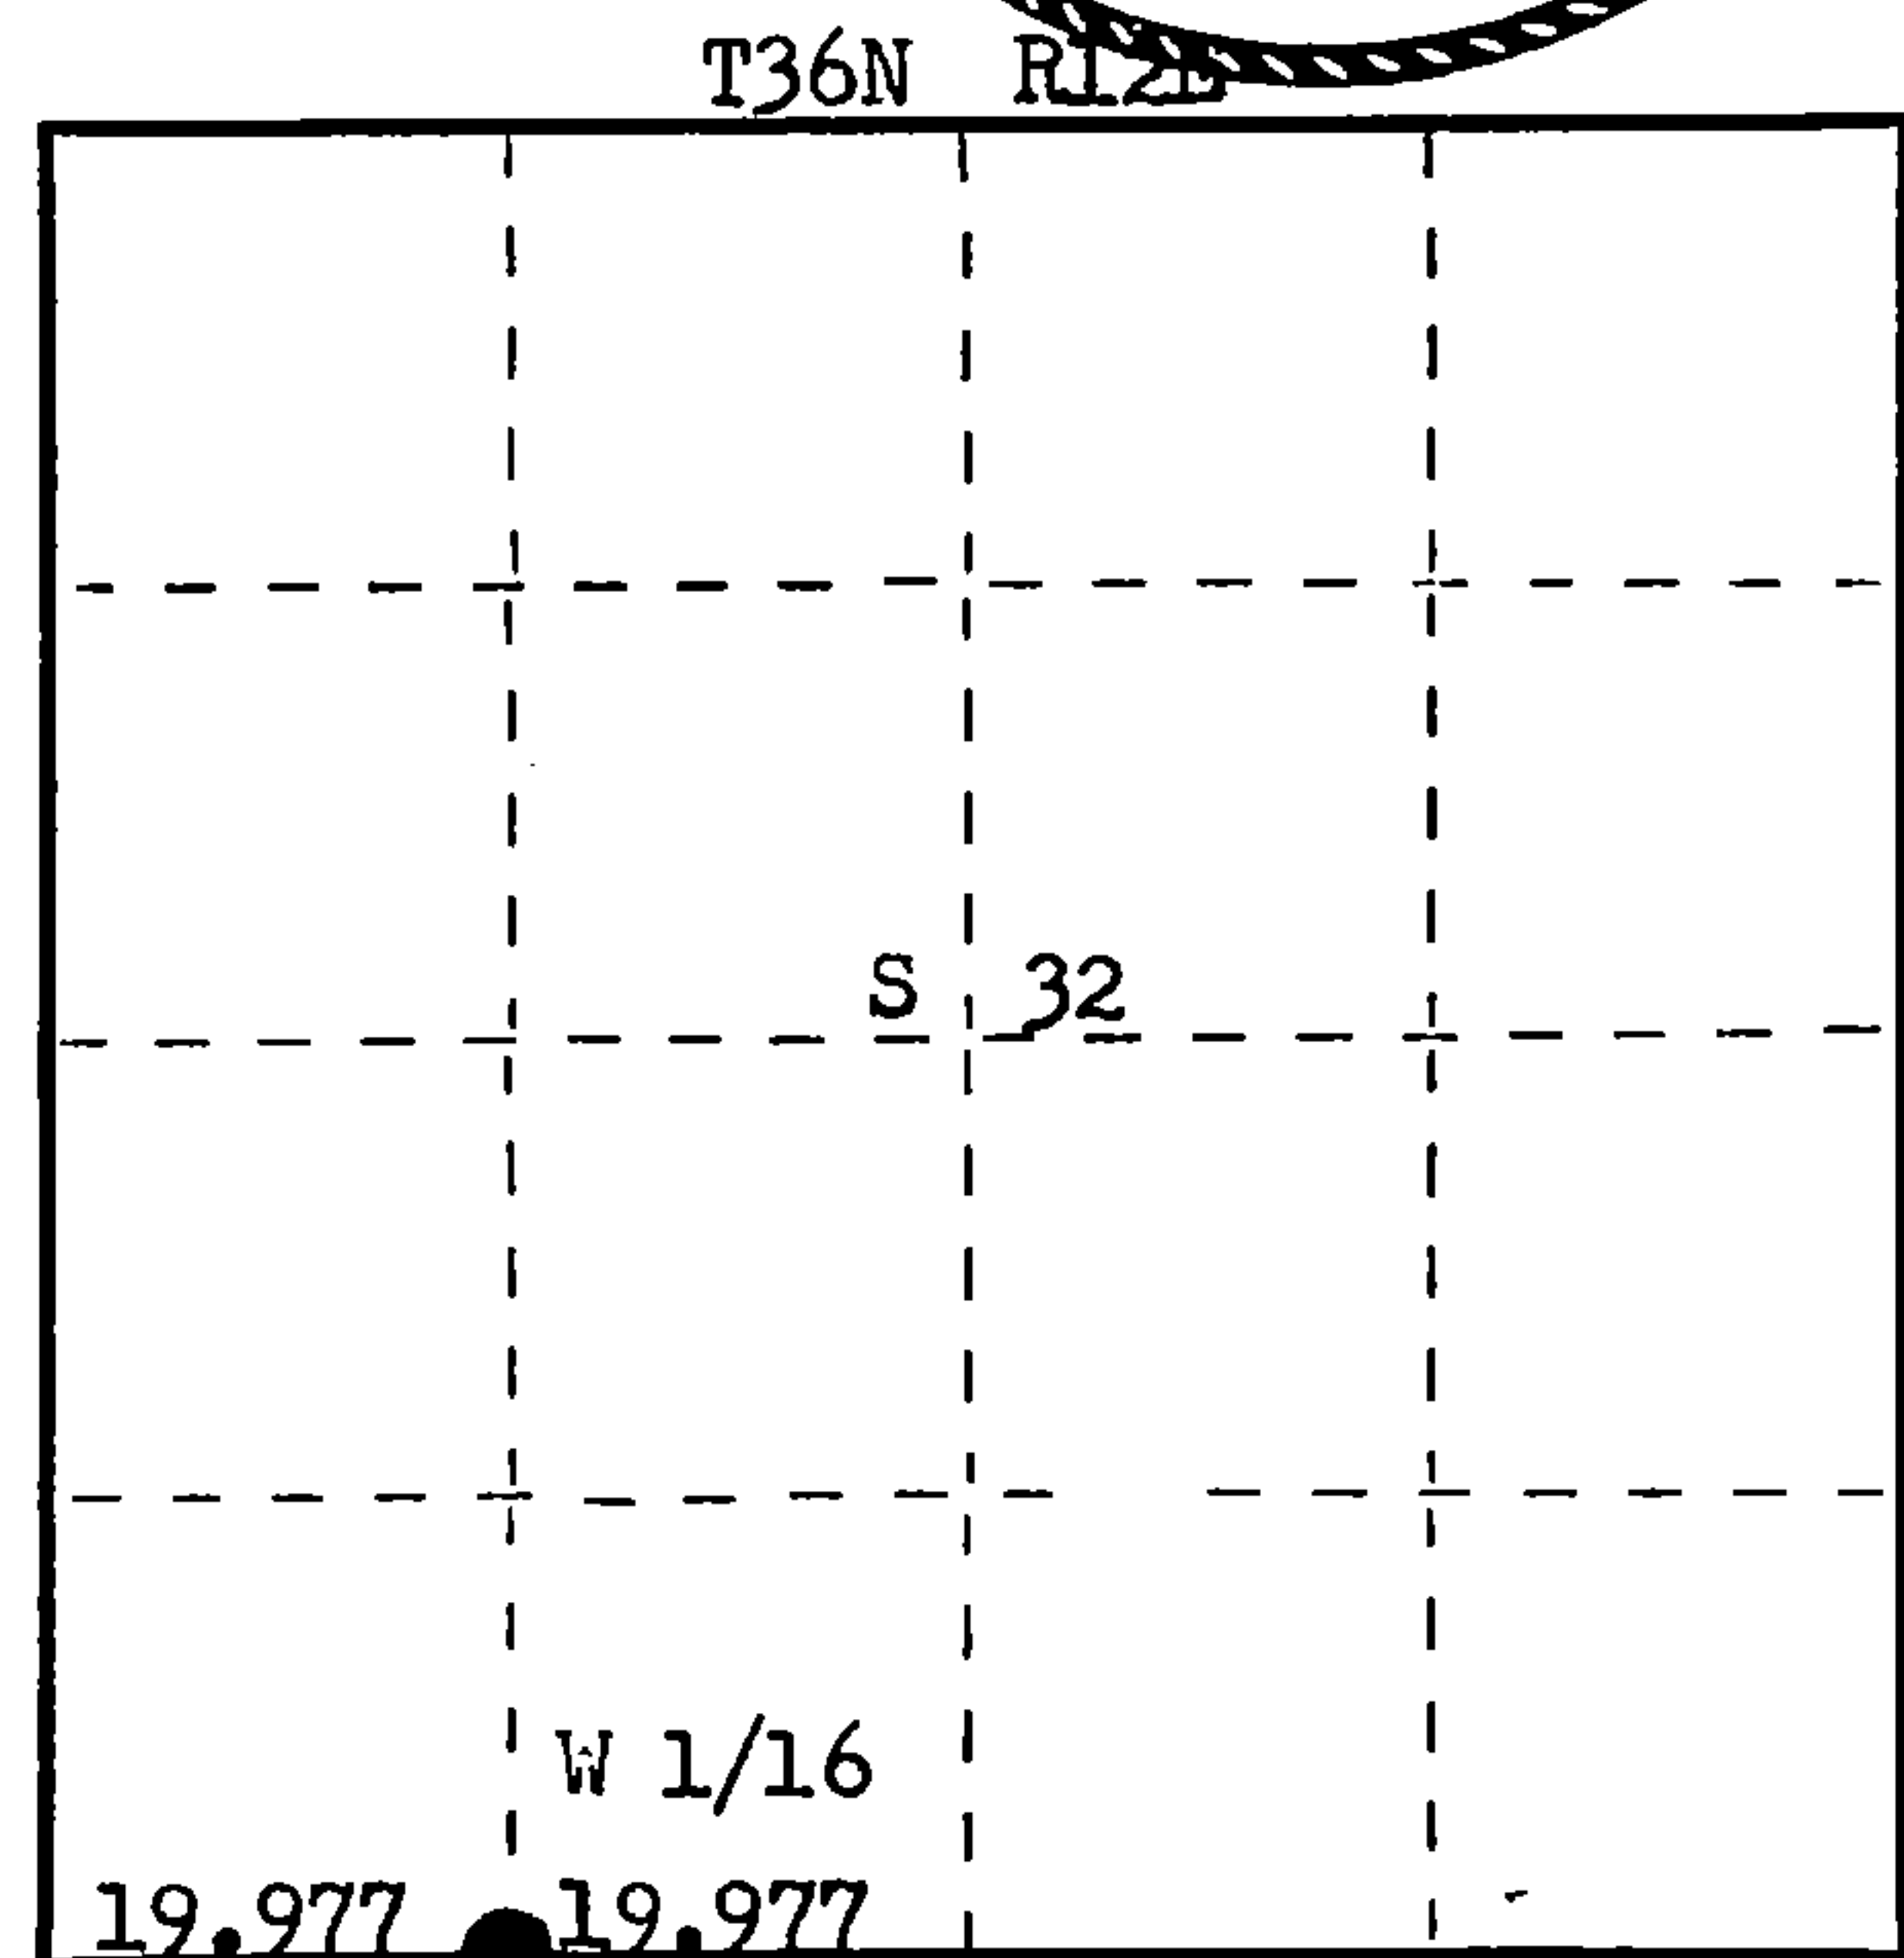

○ = Corner monument restored.

Dated at Rhineland, Wis., this 30th day of June, 1976

Signature Philip T. Hansen Title Registered Land Surveyor Registration No. S-498
(County Surveyor, Registered Land Surveyor, or other duly authorized official)

Office of Register of Deeds, County of Forest, I hereby certify that the within instrument was filed in this office for record on the 23rd day of July, 1976 at 3:00 o'clock P. M.

EUGENE STATEZNY

(Register of Deeds)

DOCUMENT NUMBER

109752

By Eileen Schmidt Deputy

43612-32-0030