

CERTIFIED LAND CORNER RESTORATION


Index No. **V11**

State of Wisconsin }
County of Forest } ss.

I Thomas Arnett, do hereby certify that on the 14th day of May, 1976, I found evidence of the 1/4 corner of sections 28 & 33 Township 36, North, Range 13 E, Fourth Principal Meridian, as described hereon; and that from this evidence I established a new monument and accessories as described hereon to perpetuate the original location of this corner.

Resident witnesses:

.....
.....
.....

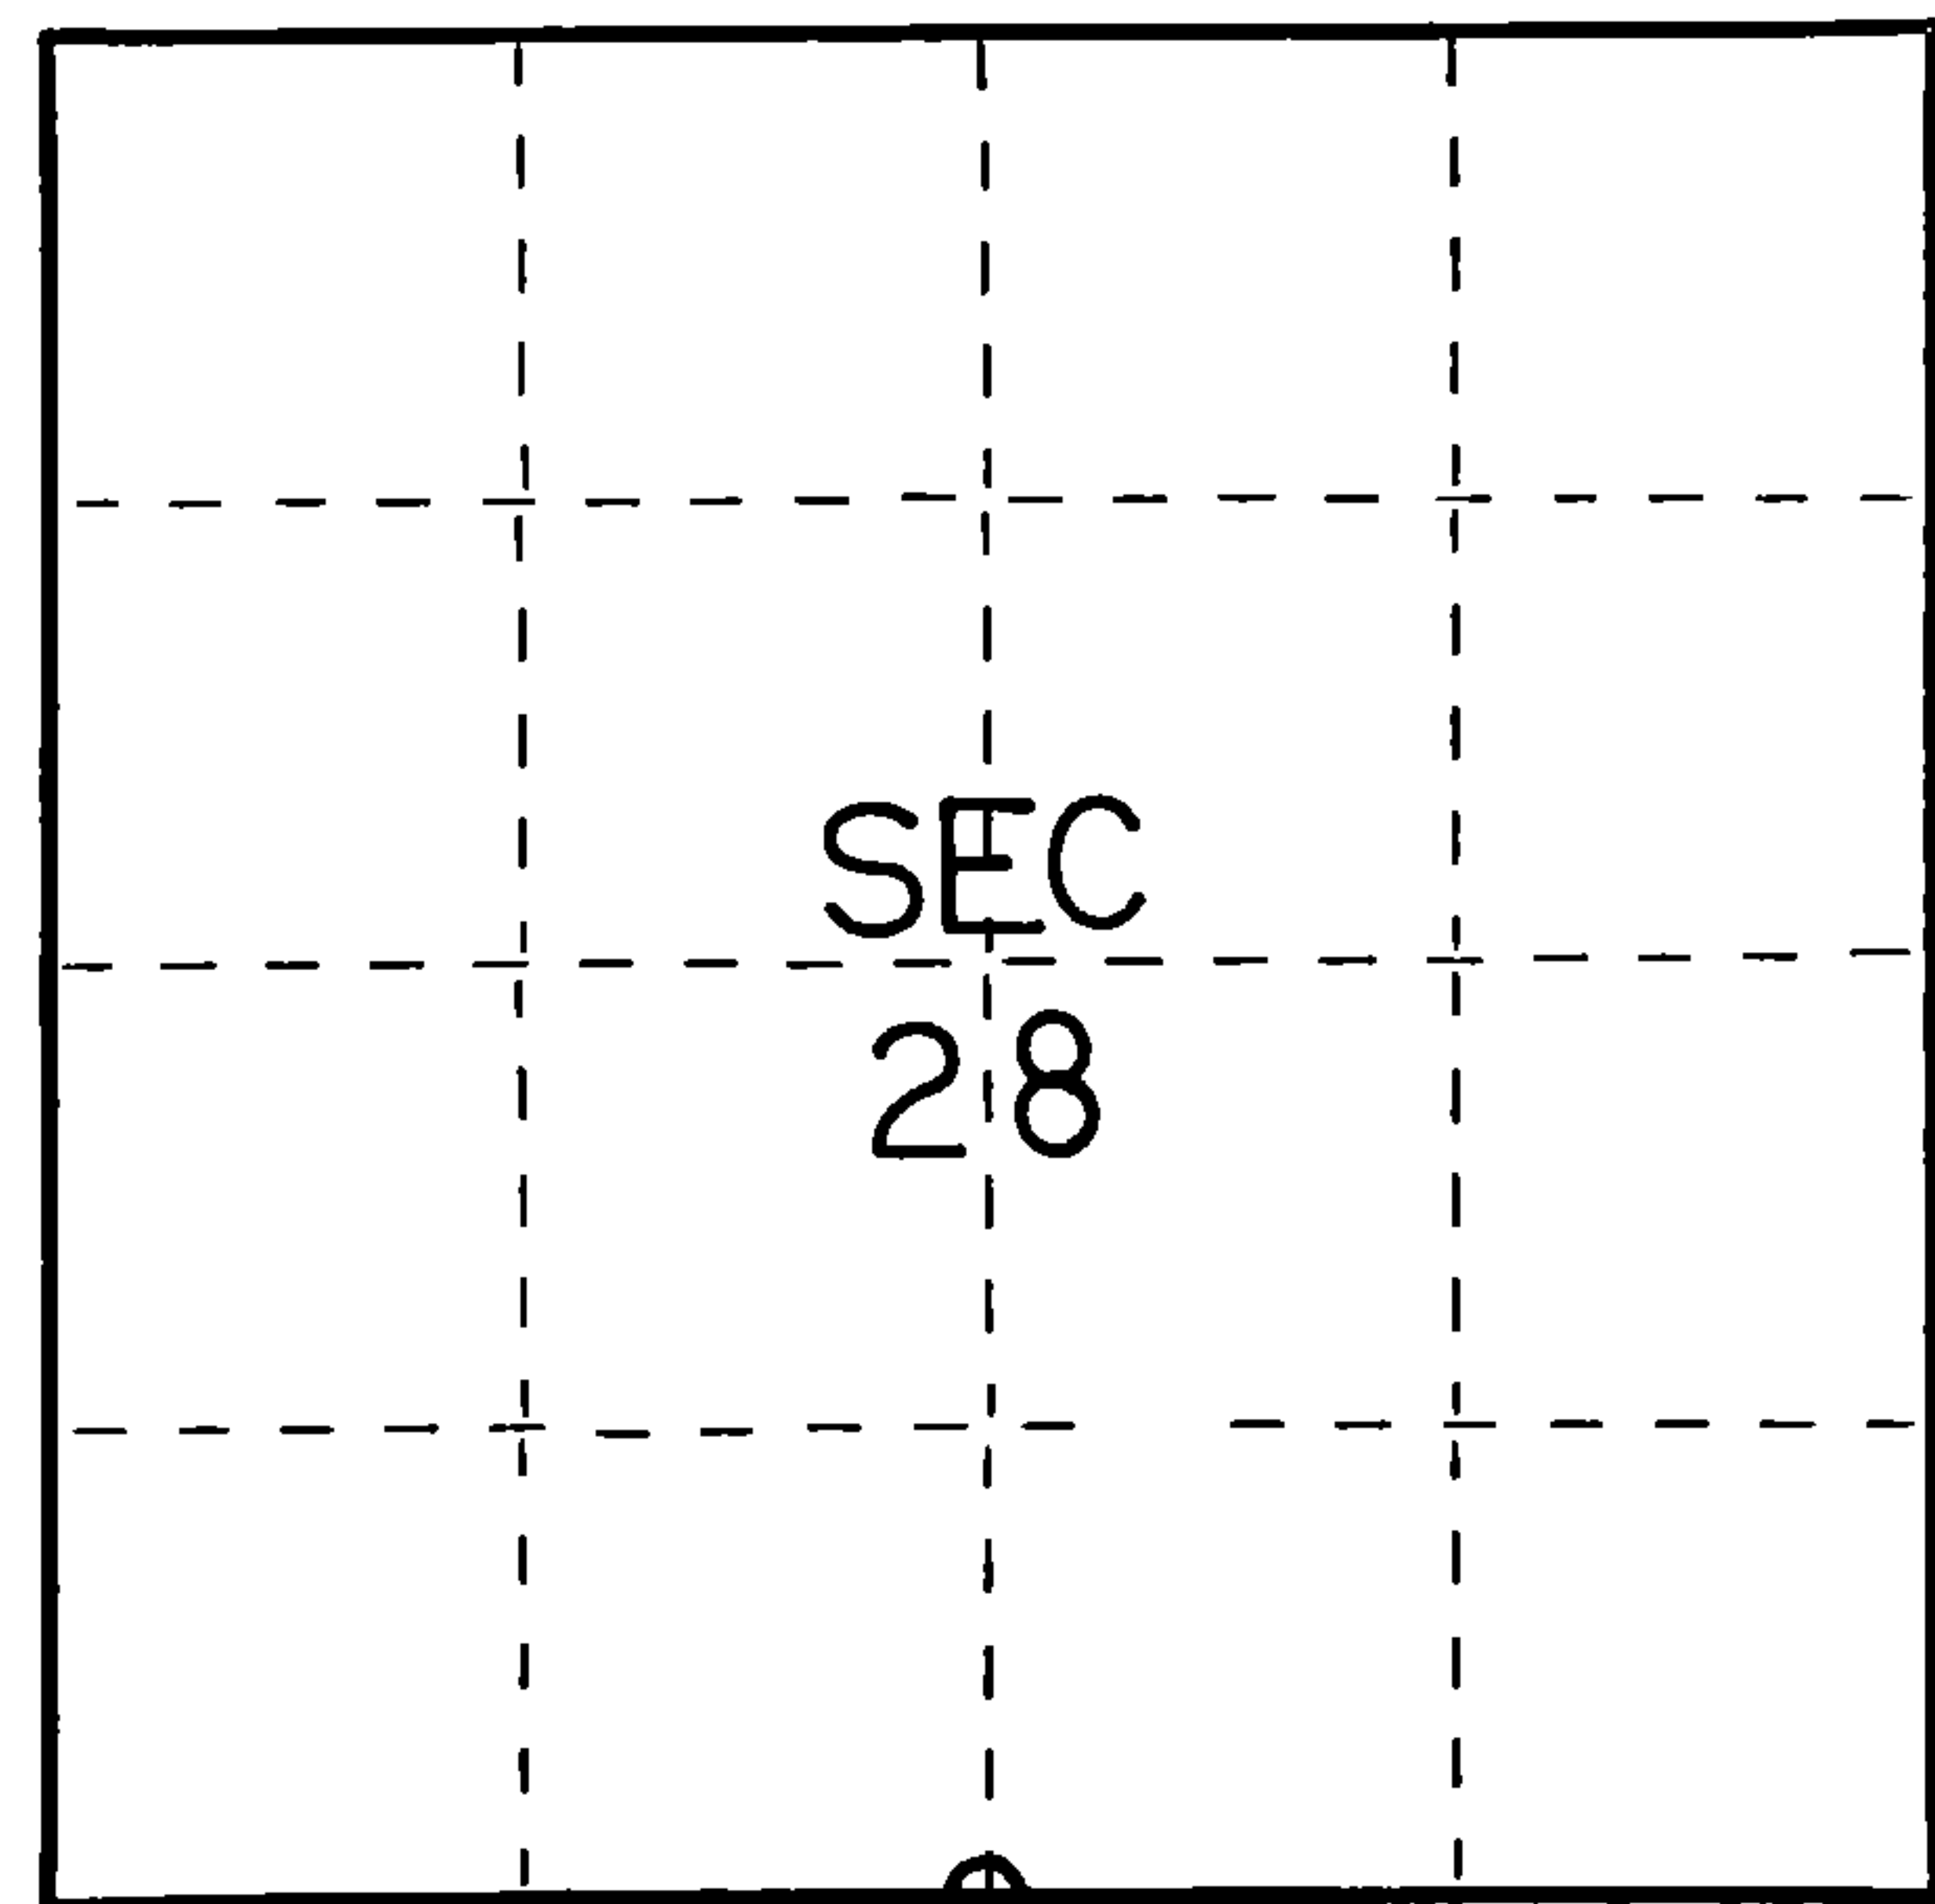

○ = Corner monument restored.

History of original corner establishment:

Original subdivision by James Nowlin 2 June - 12 June, 1865

Sugar 8 S60E 6 ? Lks.
Sugar 12 N48W 30 Lks.

Description of corner evidence found:

Used ROW plat to locate corner



Description of monument and accessories I established to perpetuate the original location of this corner.

Set 5/8" rebar pin in road

Ties:

Forest County Aluminum Monument S48E 50.38 feet
guy pole S46W 43.32 feet
power pole (3613-28L12) N55W 39.67 feet

Dated at Crandon Wis., this 14th day of May, 1976

Signature Thomas R. Arnett Title Surveyor Registration No. S-887
(County Surveyor, Registered Land Surveyor, or other duly authorized official)

Office of Register of Deeds, County of Forest, I hereby certify that the within instrument was filed in this office for record on the 14th day of May, 1976 at 3 o'clock P. M.

Eugene Staszny Document No. **109223**
(Register of Deeds)

By Deputy

FORM 985 M. C. MILLER CO., MILWAUKEE

43013280020