

CERTIFIED LAND CORNER RESTORATION

Index No. **L 15**

State of Wisconsin }
County of Forest } ss.


I Philip T. Hansen, do hereby certify that on the 12th day of January, 1976, I found evidence of the C-1/4 corner of Section 15 Township 36, North, Range 14 East, Fourth Principal Meridian, as described hereon; and that from this evidence I established a new monument and accessories as described hereon to perpetuate the original location of this corner.

Resident witnesses:


Glen Barker

Jim Claflin

Tom Jewell

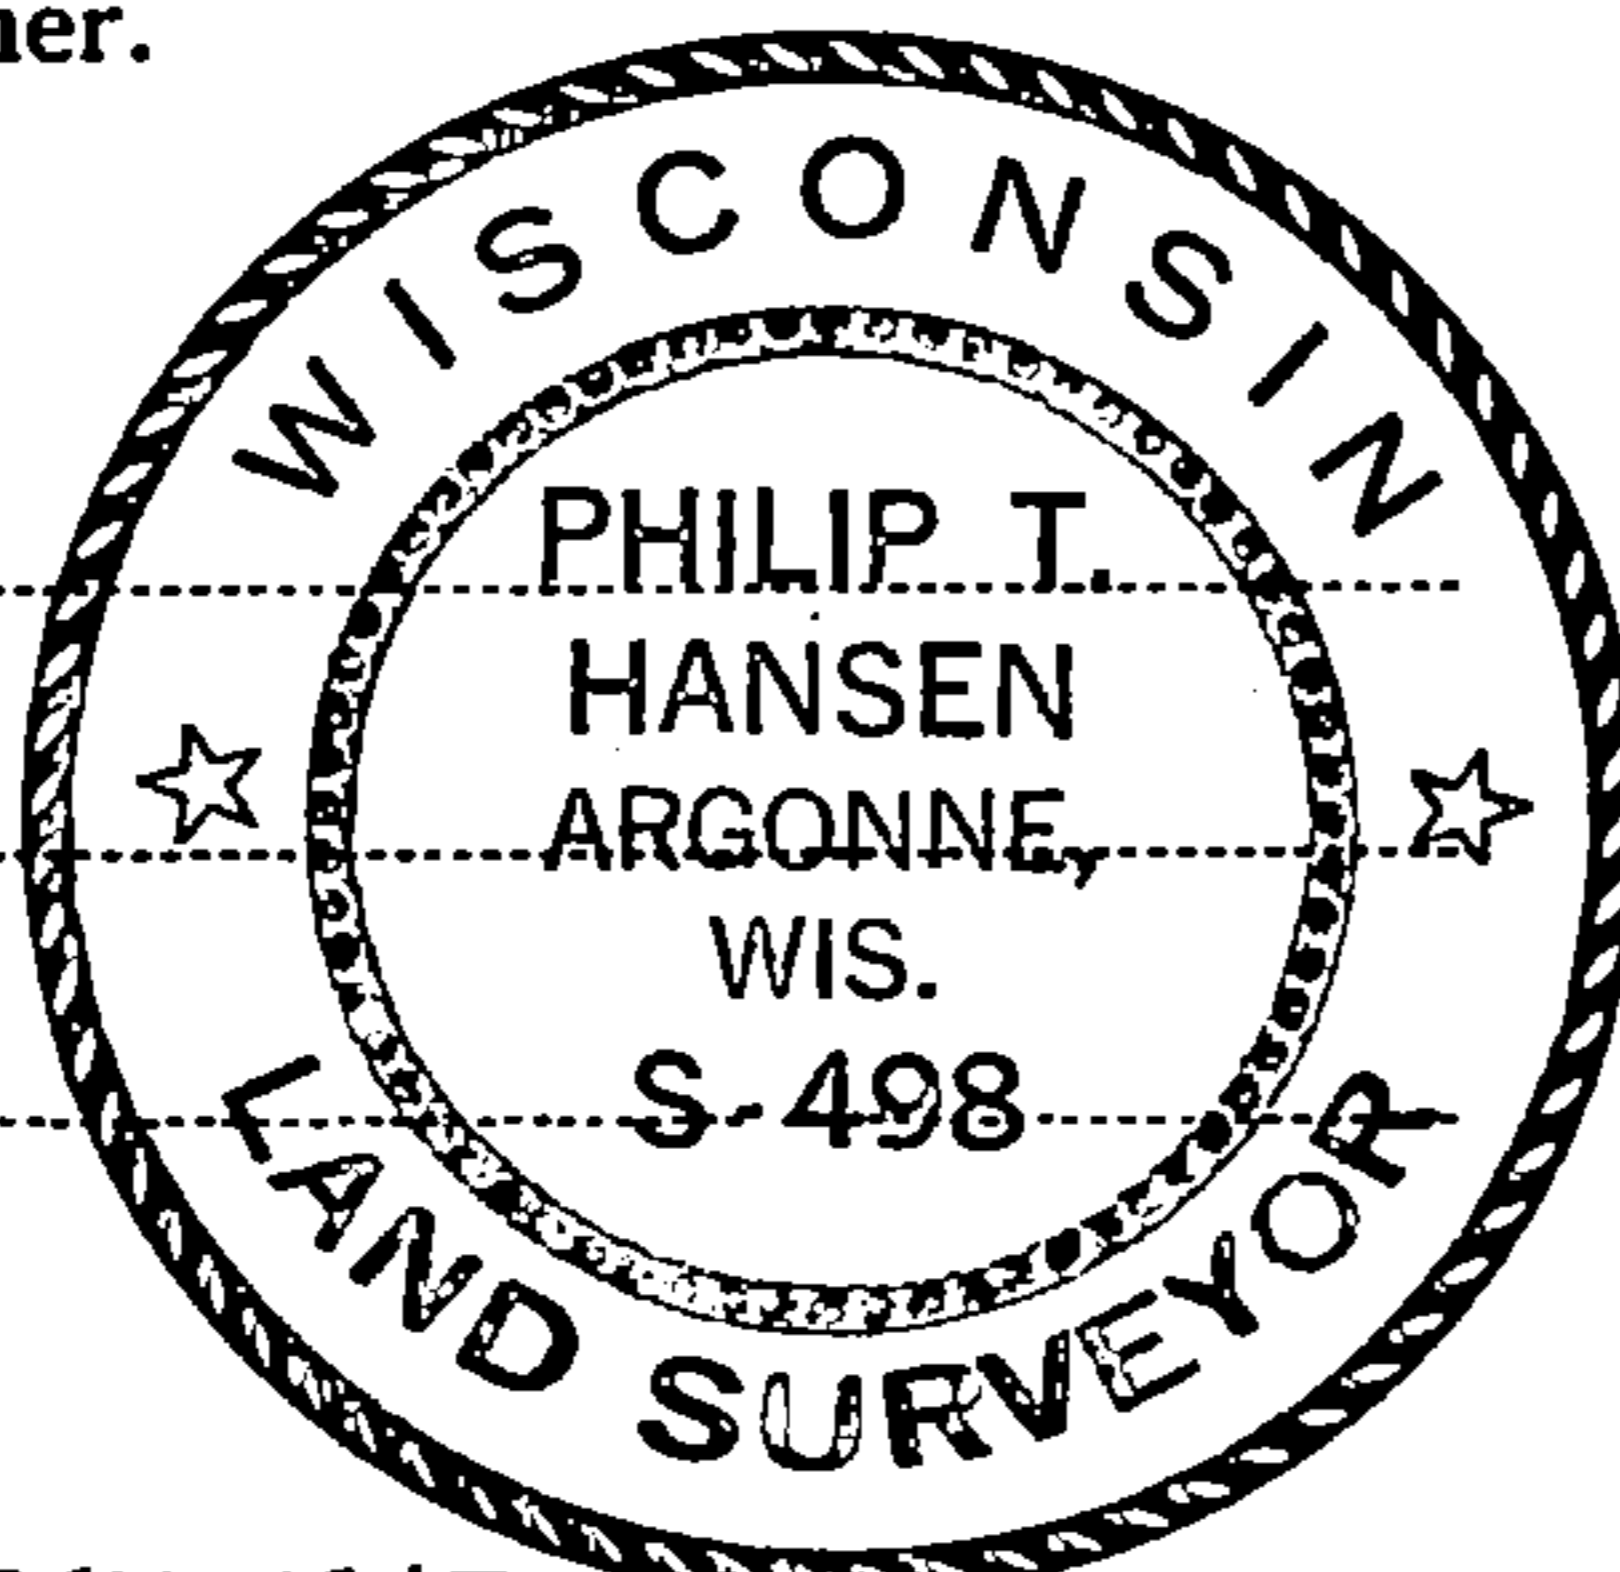

T36N R14E

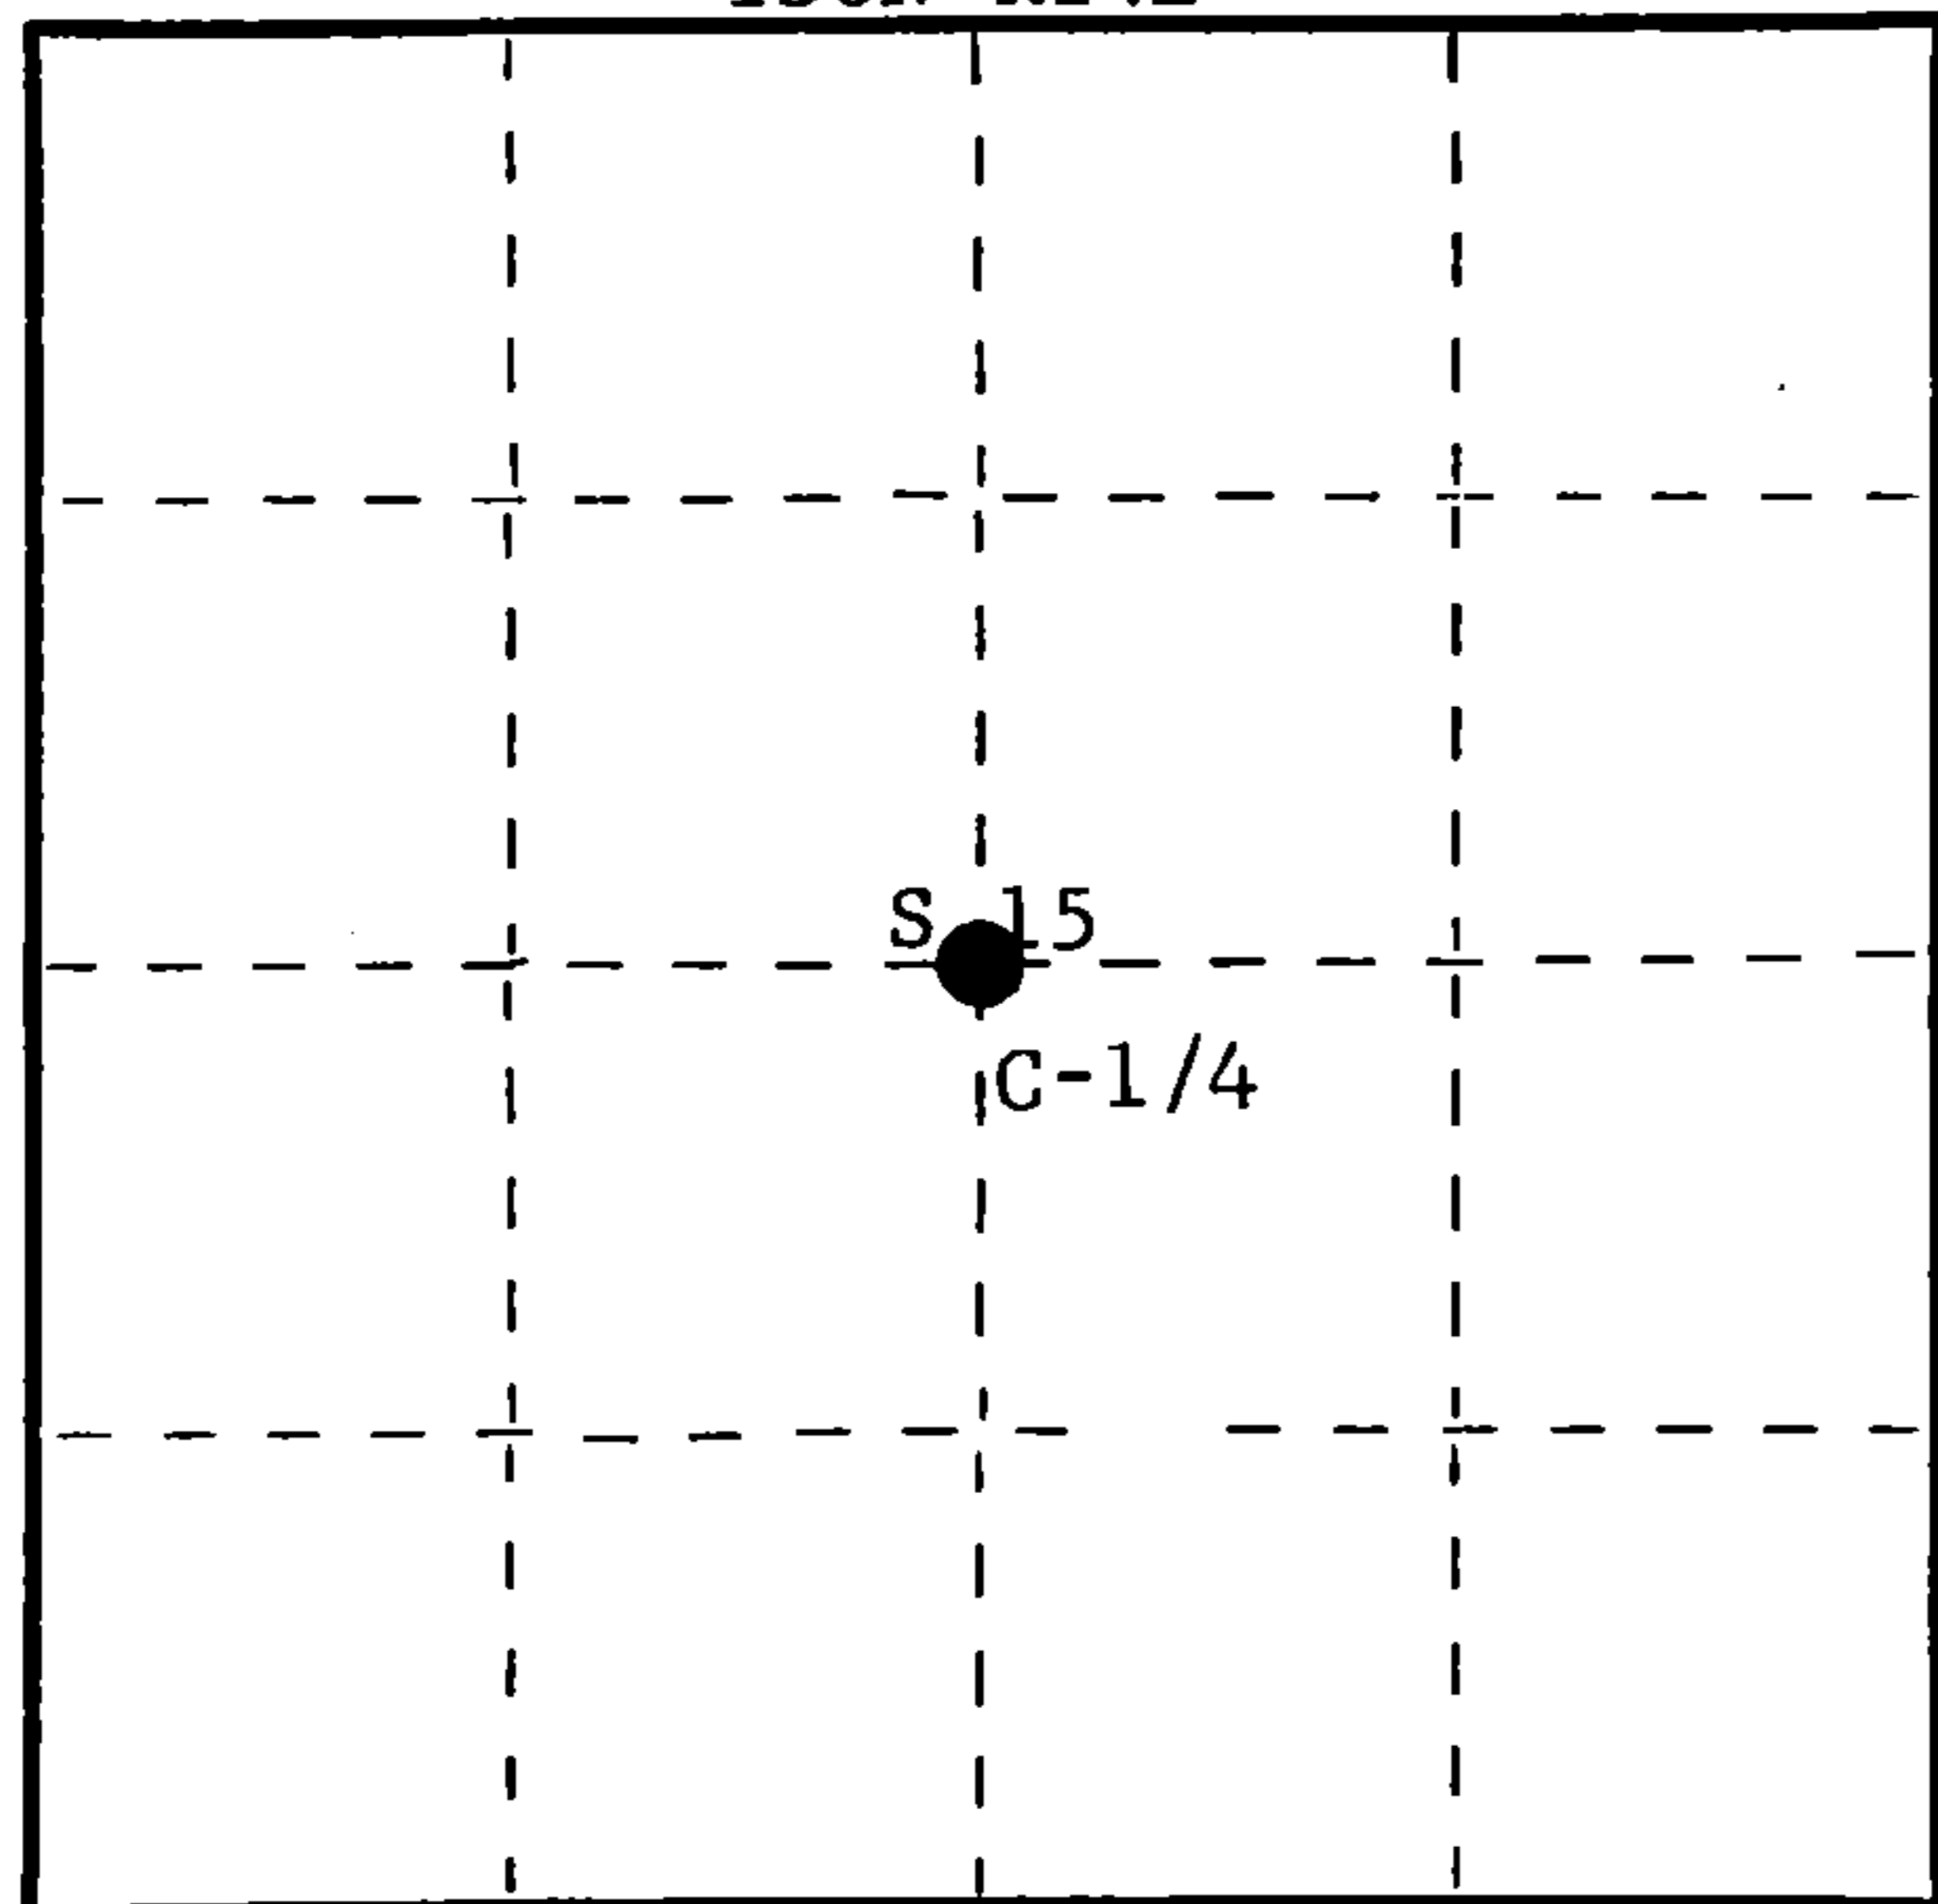

○ = Corner monument restored.

History of original corner establishment:

Origin of corner unknown. No records on file in County Courthouse. A wooden stake recovered by Ray Leigh, Consolidated forester, in 1949, while running N-S 1/4 line for cruising and mapping purposes. Replaced old wood post with 5" squared and scribed cedar post.

Description of corner evidence found:

Recovered 5" cedar post, squared and scribed 1/4 C-1/4 S15, 1/4, in poor condition. Also recovered a 2-1/2" iron pipe sitting beside it. No evidence of OBT's, although old field maps indicate a BT, but no mention made of distance or direction.

Description of monument and accessories I established to perpetuate the original location of this corner.

Replaced 5" cedar post with 2-1/2" iron pipe with brass cap stamped - S498
Pipe projects 2' above ground. T36N R14E
Placed old post and iron pipe beside new pipe.
NBT's - Hemlock 12" N28°E 17.7 links - scribed 1/4 BT
Hemlock 10" N51°W 33 links - scribed 1/4 BT
Pipe, old post, and old pipe and BT's painted blue.

C-1/4 $\frac{S}{15}$
1975

Dated at Argonne, Wis., this 19th day of January, 1976

Signature Philip T. Hansen Title Registered Land Surveyor Registration No. S-498
(County Surveyor, Registered Land Surveyor, or other duly authorized official)

Office of Register of Deeds, County of Forest, I hereby certify that the within instrument was filed in this office for record on the 4th day of February, 1976 at 4:00 o'clock P. M.

Eugene Staszny
(Register of Deeds)
By _____ Deputy

DOCUMENT NUMBER ---- **108717**

FORM 985 H. C. MILLER CO., MILWAUKEE

43614152020