

CERTIFIED LAND CORNER RESTORATION

Index No. **N13**


State of Wisconsin } ss.
County of Forest

I Philip T. Hansen, do hereby certify that on the 19th day of January, 19 76, I found evidence of the Section corner of S15, 16, 21, and 22 Township 36, North, Range 14, Fourth Principal Meridian, as described hereon; and that from this evidence I established a new monument and accessories as described hereon to perpetuate the original location of this corner.


Resident witnesses:

Glen Barker

Jim Claflin

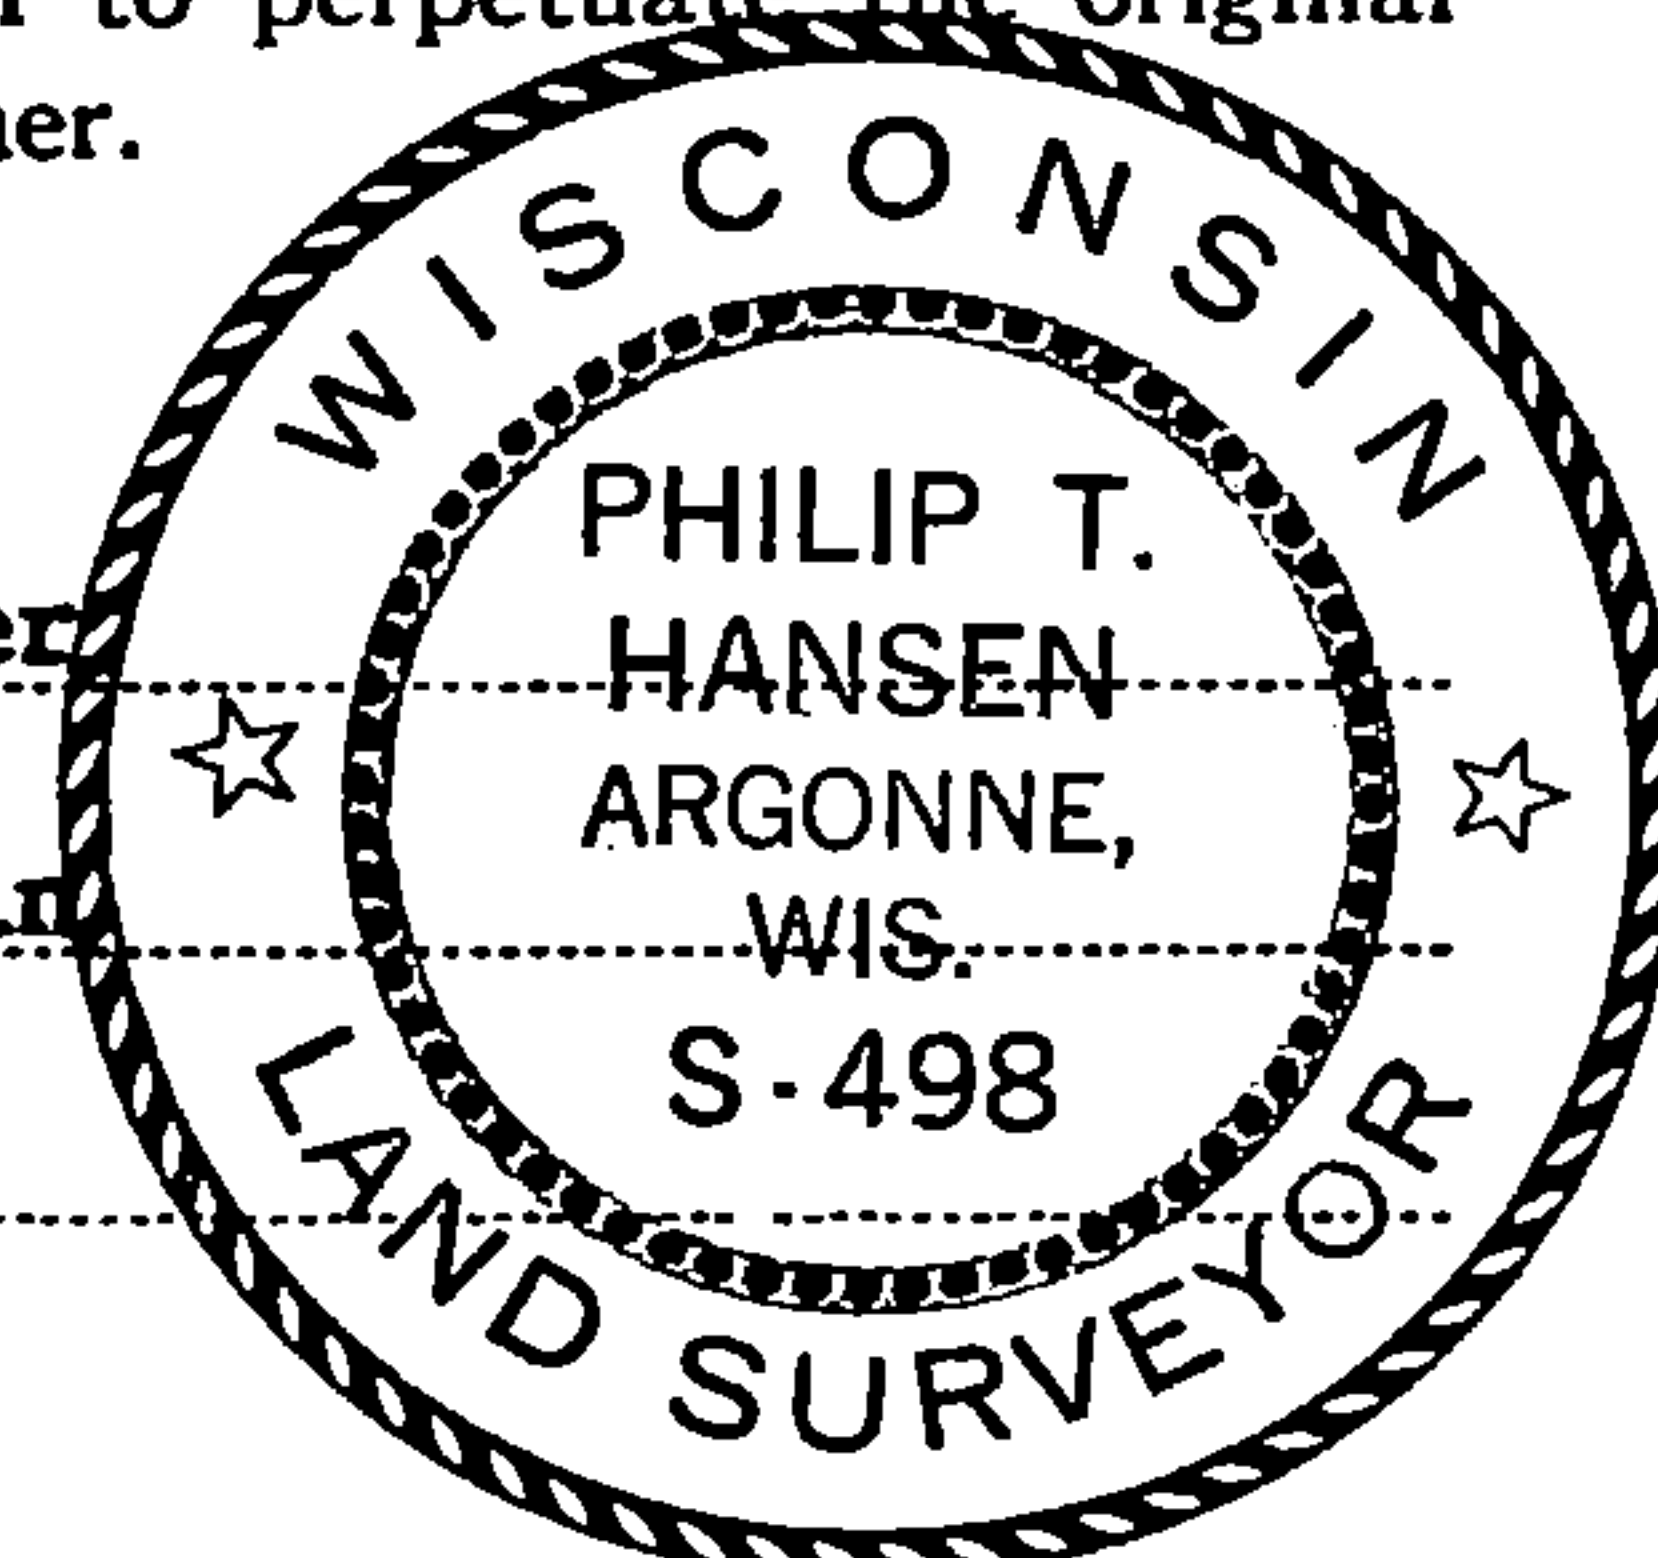

T36N R14E

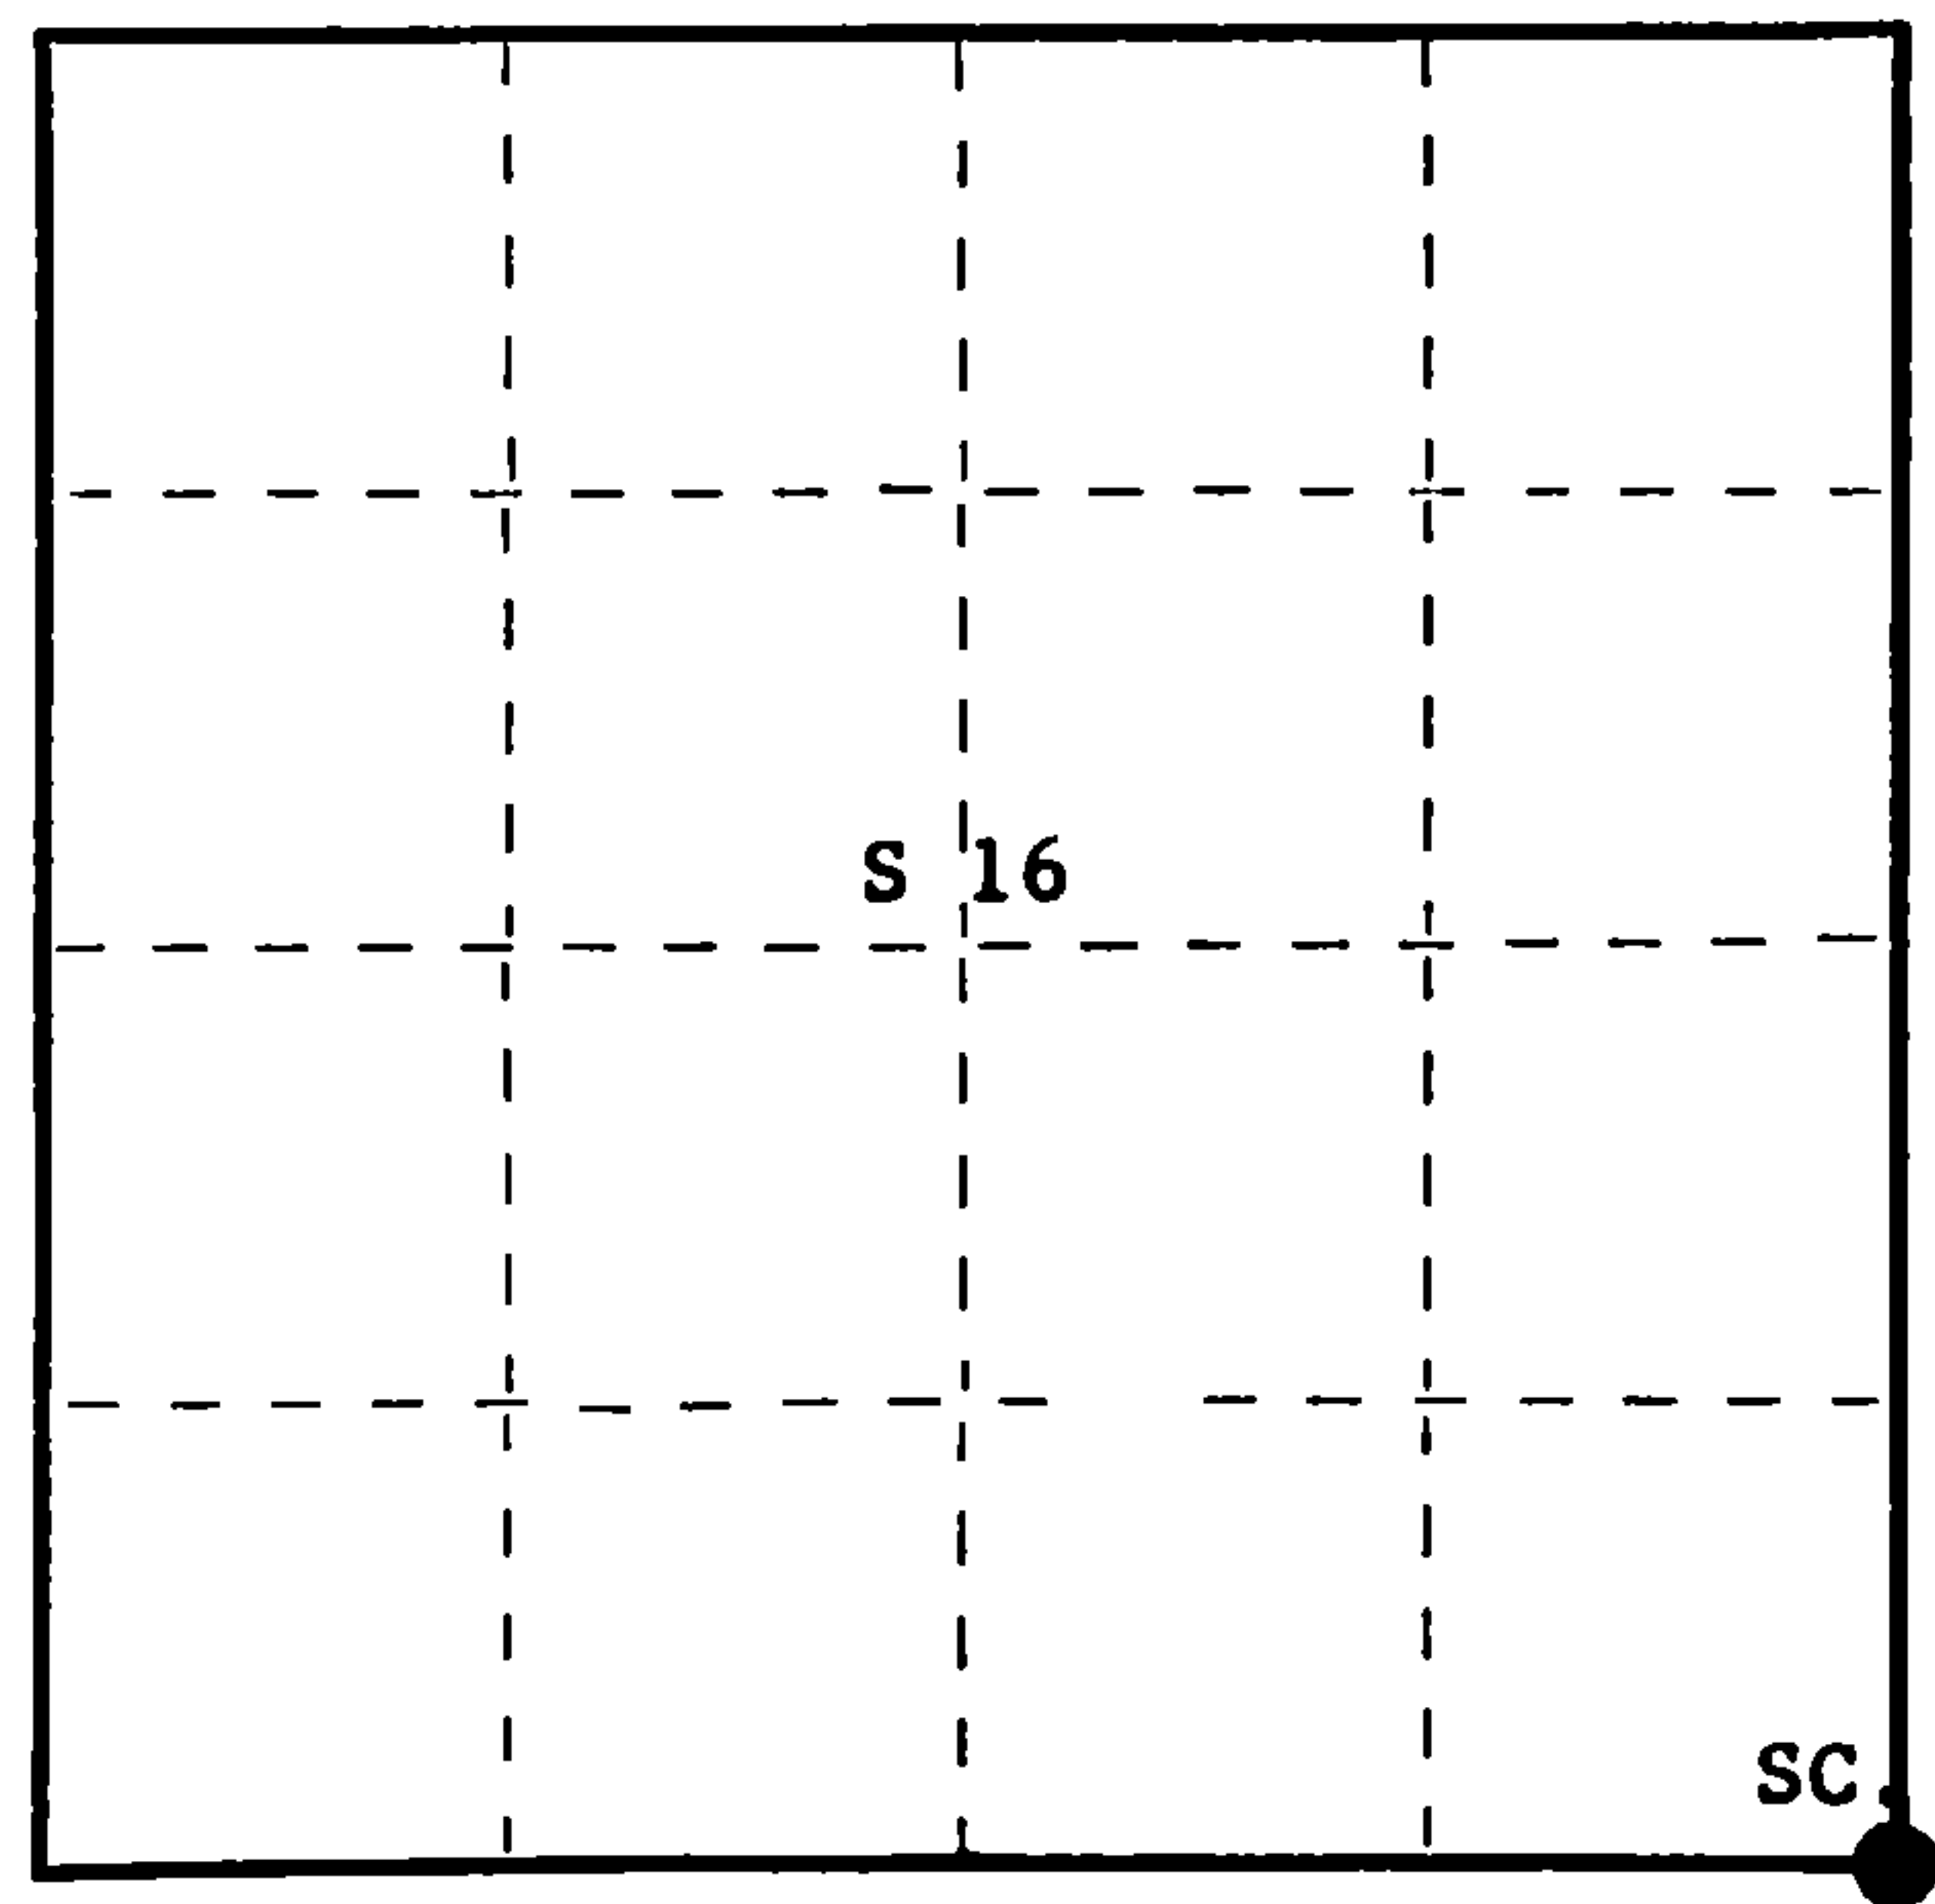

○ = Corner monument restored.

History of original corner establishment: Original corner established by James McBride in 1859 from which tamarack 12" bears N64°W, 24 links, tamarack 14" bears N32°E, 28 links, tamarack 14" bears S62°E, 41 links, and tamarack 14" bears S63°W, 10 links. A squared cedar post was recovered by Ray Leigh, Consolidated Forester, in 1948 during cruising and mapping. Corner restored and maintained by Consolidated Foresters since 1949. Corner also accepted and maintained by Connor Forest Industries foresters.

Description of corner evidence found: Recovered 5" cedar post, squared and scribed S15, S16, S21, and S22 in poor condition.

No evidence of any old BT's was recovered.

Description of monument and accessories I established to perpetuate the original location of this corner. Replaced 5" cedar post with 2-1/2" Berntsen, A-1 Federal Monument, aluminum with magnet installed in cap and base. Cap stamped - Pipe projects 18" above the ground.

NBT's - Cedar 12"	S80°W	54.5 links	scribed SC BT
Cedar 9"	N26°W	29.8 links	scribed SC BT
Cedar 6"	N65°W	38.2 links	scribed SC BT

T36N R14E
16 15
Sec. 21 22

Placed support stakes around base of new pipe. Pipe, post, and BT's painted blue.

S498-1976

Dated at Argonne, Wis., this 26th day of January, 19 76

Signature Philip T. Hansen Title Registered Land Surveyor Registration No. S-498
(County Surveyor, Registered Land Surveyor, or other duly authorized official)

Office of Register of Deeds, County of Forest, I hereby certify that the within instrument was filed in this office for record on the 4th day of February, 19 76 at 4:00 o'clock P. M.

DOCUMENT NUMBER **108720**

Eugene Staszny
(Register of Deeds)
By _____ Deputy

FORM 985 W. G. MILLER CO., MILWAUKEE

4736 1414 0000