

CERTIFIED LAND CORNER RESTORATION

Index No. C-1

State of Wisconsin }
County of Forest } ss.


I Philip T. Hansen, do hereby certify that on the 18th day of January, 19 78, I found evidence of the Quarter corner of Section 1 & 6 Township 37, North, Range 11 & 12 East, Fourth Principal Meridian, as described hereon; and that from this evidence I established a new monument and accessories as described hereon to perpetuate the original location of this corner.

Resident witnesses:


Glen Barker

Jim Claflin

Herb Wagoner

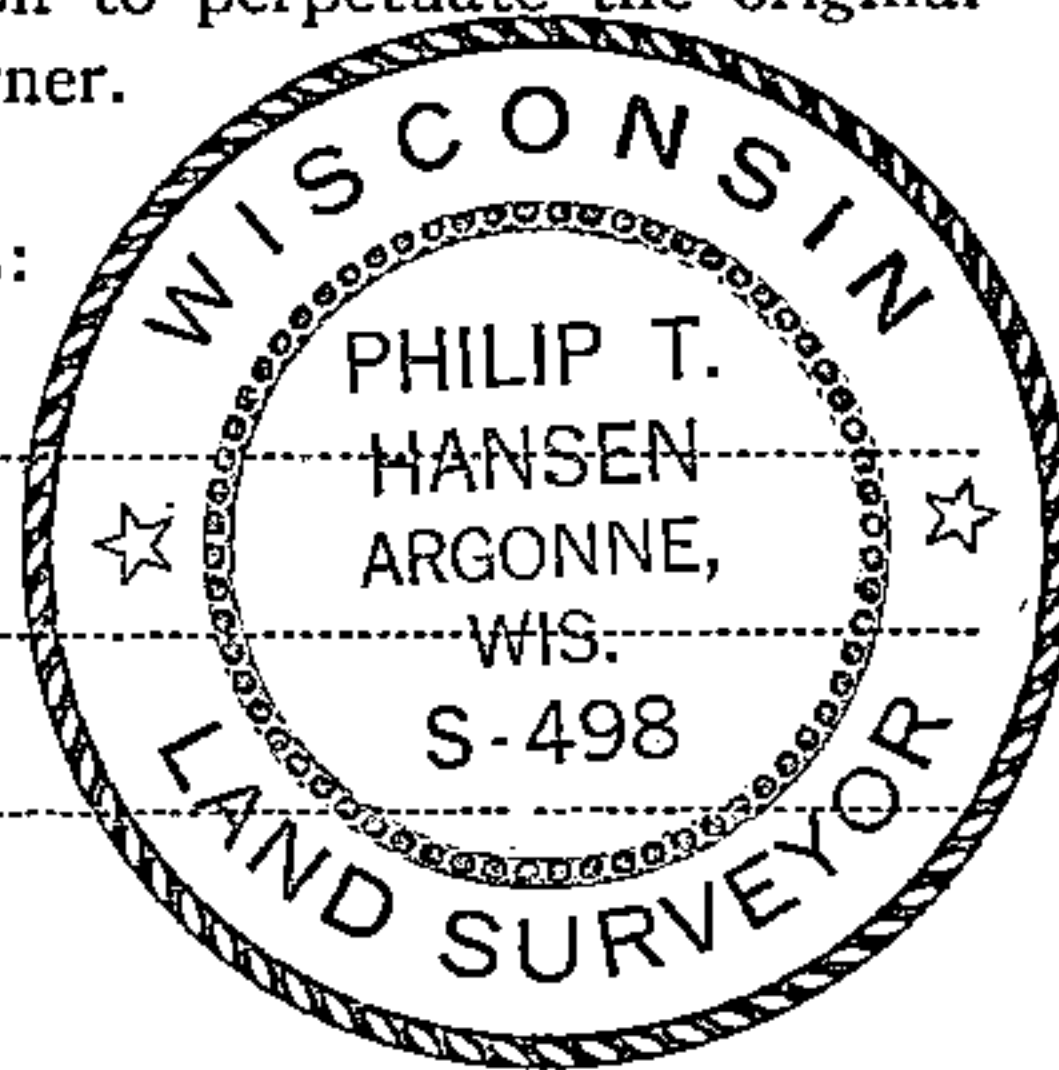

T37N R12E

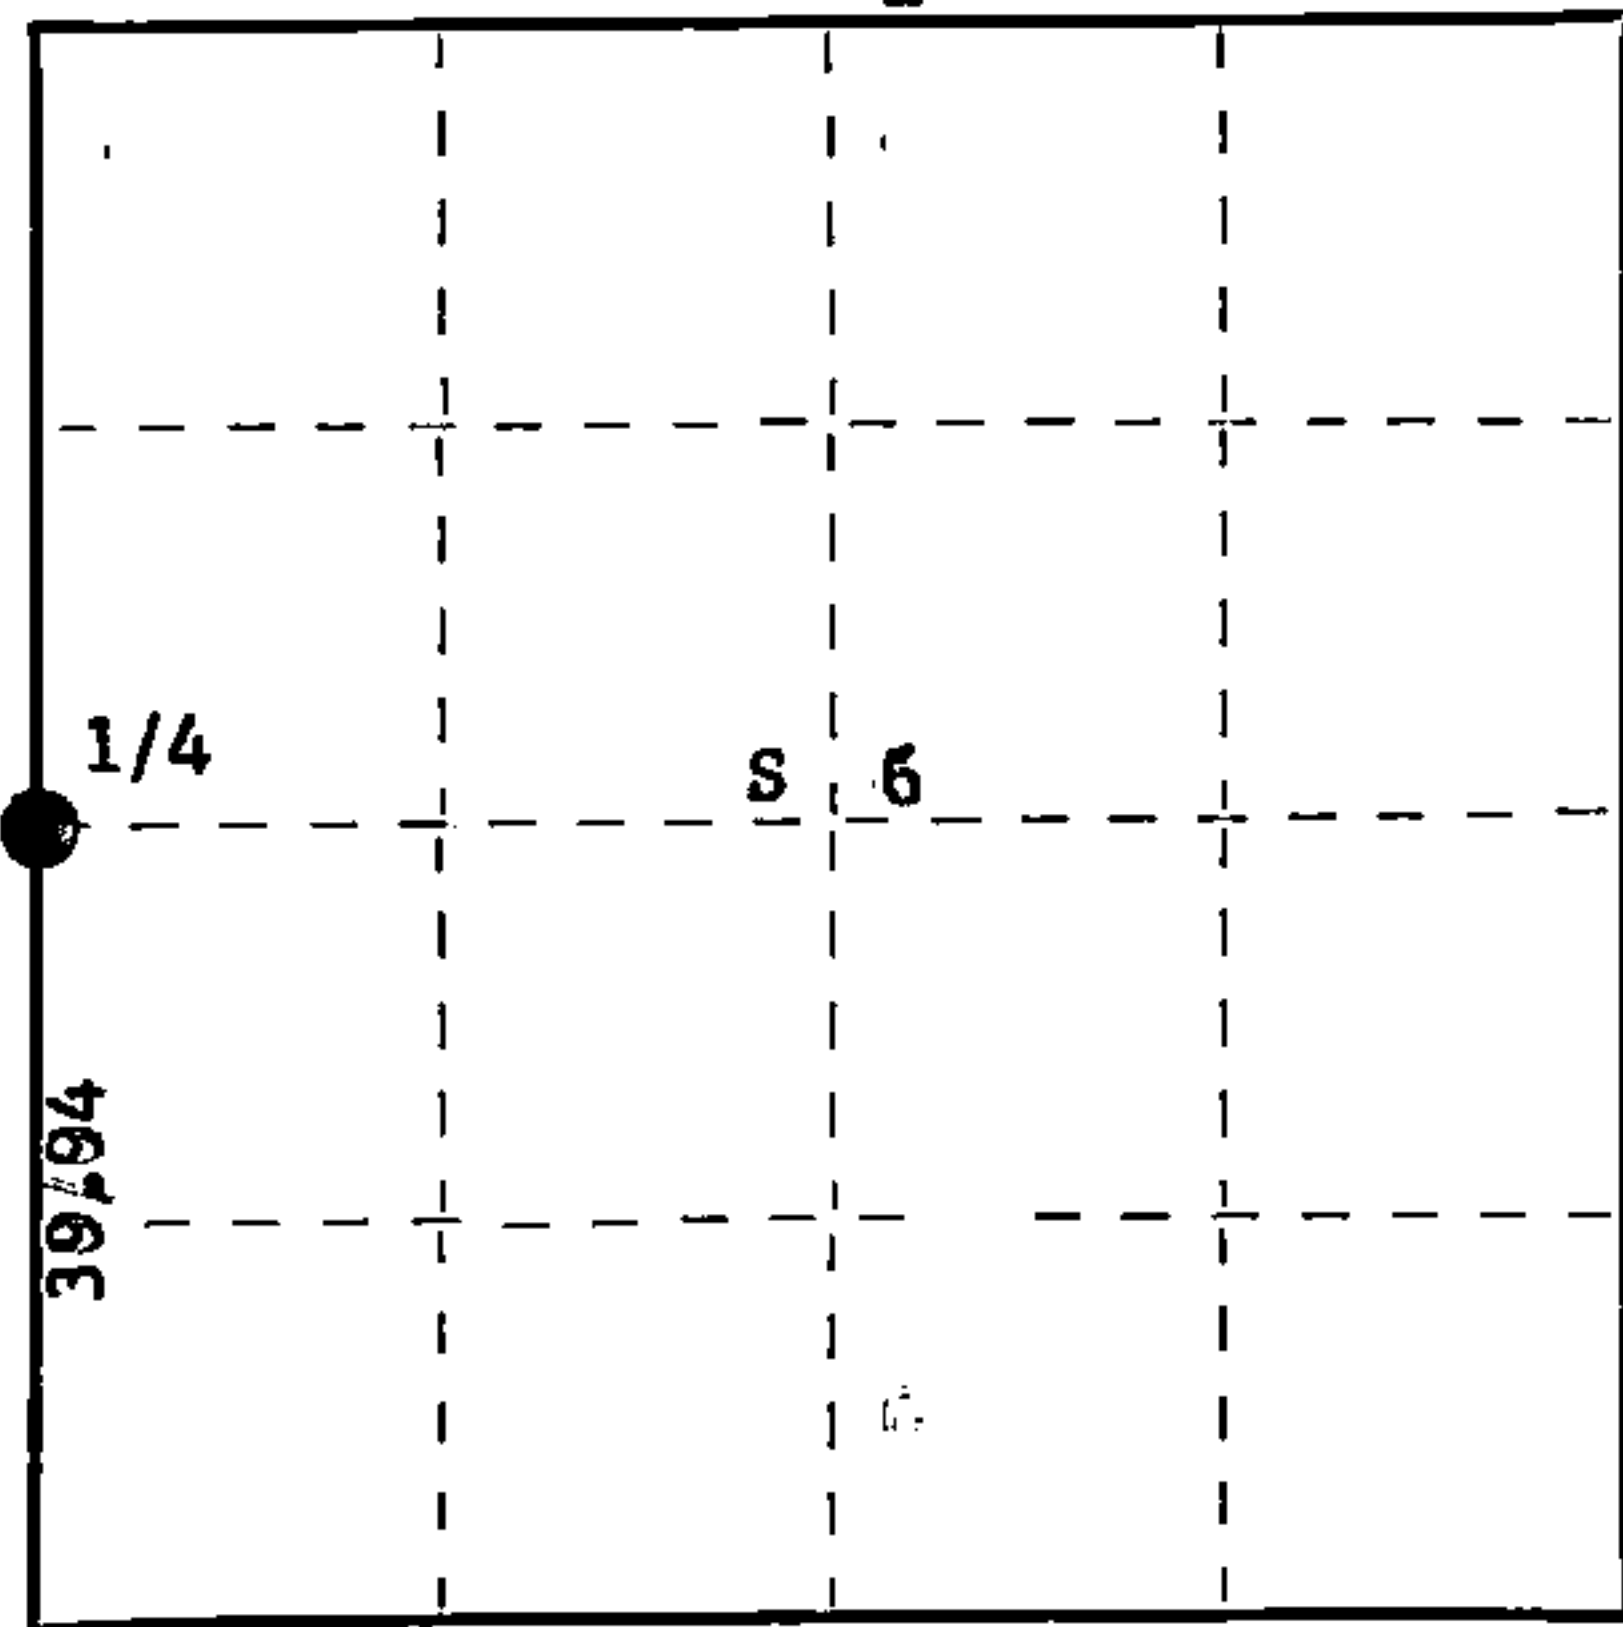

○ = Corner monument restored.

History of original corner establishment:

Original Corner established by Alfred Millard, Deputy Surveyor, in 1857, from which Cedar 10" bears N10°W, 7 links and Cedar 10" bears S10°E, 9 links.

Corner recovered by V.M. Maine, County Surveyor, in 1935. Recovered old post, identified by original BT, Cedar 10" S10°E, 9 links, still green and Cedar 10" N10°W, 7 links, down but scribe marks visible. Corner measured at 39.94, at variance 3° 20' E.

Marked NBT's - Cedar 9" S17°W, 43 links
Cedar 9" N71½°W, 36 links.

Set iron pipe with brass cap.

Description of corner evidence found:

Recovered 2½" iron pipe with brass cap, stamped:

Monument projects 3 ft. above ground, pipe leaning badly to north.

Recovered original Cedar BT, 10" (12") S10°E, 9 links (10.5 lks.), scribed 1/4, tree leaning to southeast, still green.

Maine's BT, Cedar 9" S17°W, 43 links (41 lks.), some scribe marks visible but not legible.

Cedar 9" N71½°W, 36 links, now a rotted stump.

R11 R12
1+4
T37 T37

Description of monument and accessories I established to perpetuate the original location of this corner. As pipe was in excellent condition but leaning, chopped it out of the muck and ice and reset it upright. Now projects 1 ft. above ground.

Marked NBT's - Cedar 7" due east, 31 links, scribed 1/4 BT.
Cedar 7" N47°E, 60.3 links, scribed 1/4 BT.
Cedar 12" S82°W, 41.3 links, scribed 1/4 BT.

Dated at Rhineland, Wis., this 24th day of January, 1978

Signature Philip T. Hansen Title Registered Land Surveyor Registration No. S-498
(County Surveyor, Registered Land Surveyor, or other duly authorized official)

Office of Register of Deeds, County of Forest, I hereby certify that the within instrument was filed in this office for record on the 27th day of January, 1978 at 4:00 o'clock P. M.

Eugene Stearns
(Register of Deeds)
By _____ Deputy

DOCUMENT NUMBER **113204**

FORM 985 H. C. MILLER CO., MILWAUKEE

43711072000