


CERTIFIED LAND CORNER RESTORATION

Index No. **X-23**


State of Wisconsin }  
County of Forest } ss.

I Daniel K. Pleoger, do hereby certify that on the 6 day of November 19 81, I found Est. ~~widened~~ of the C 1/4 corner of Section 36 Township 37 North, Range 13 East, Fourth Principal Meridian, as described hereon; and that from this evidence I established a new monument and accessories as described hereon to perpetuate the original location of this corner.

Resident witnesses:

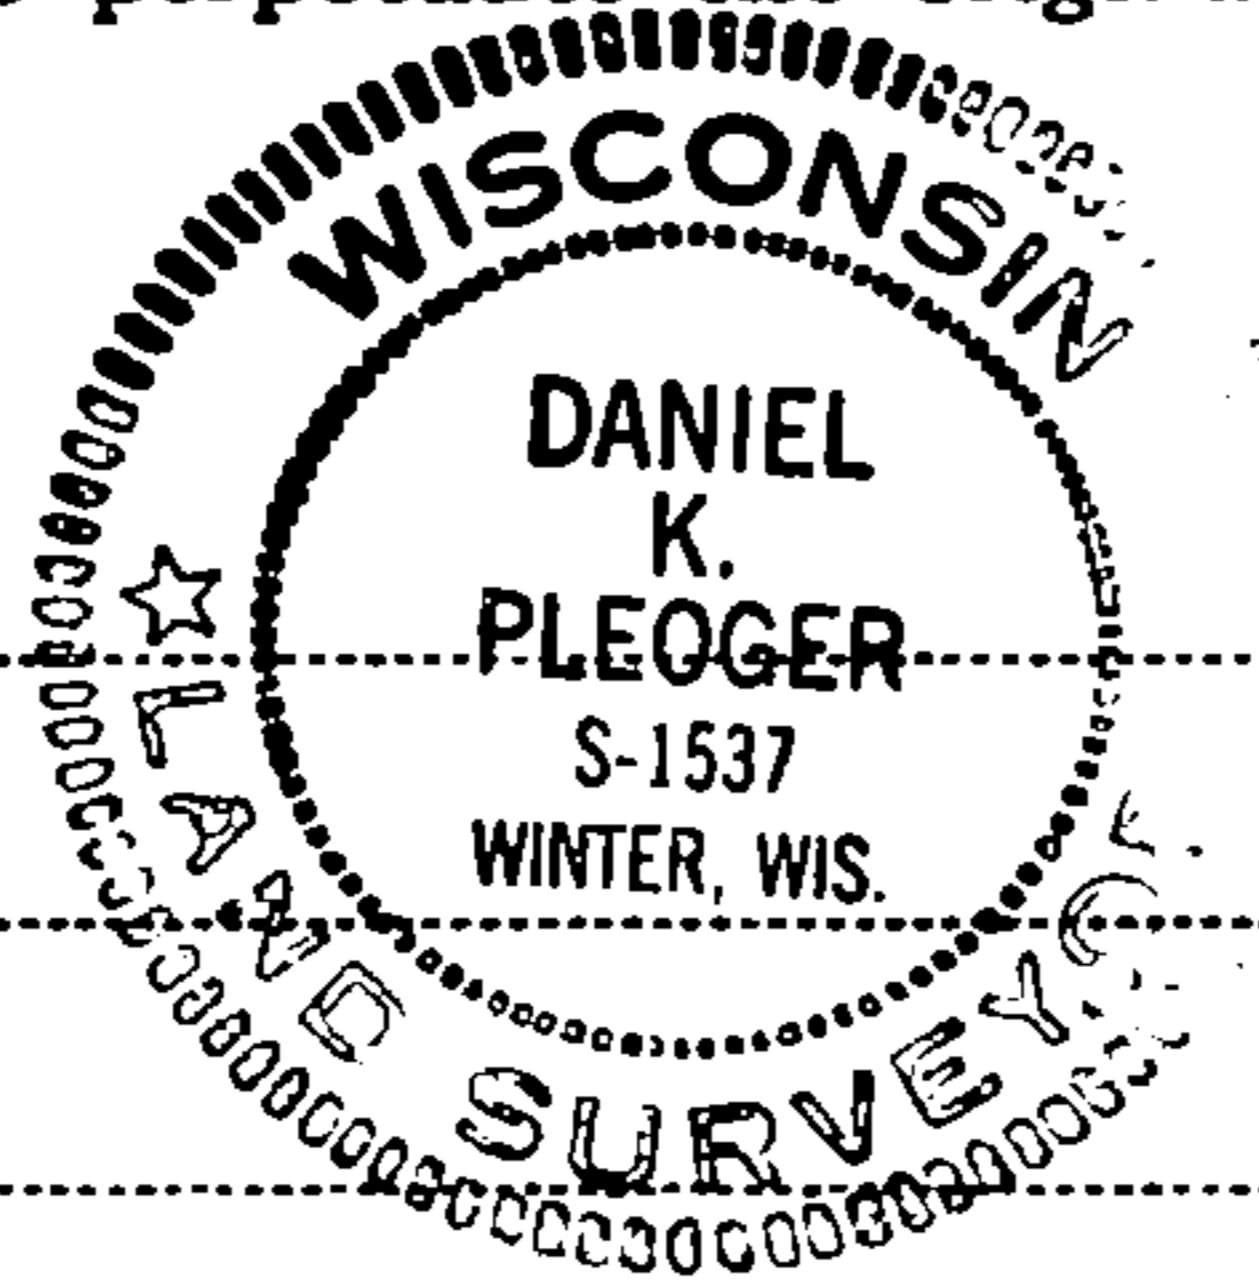

FORM 985 M. C. MILLER CO., MILWAUKEE

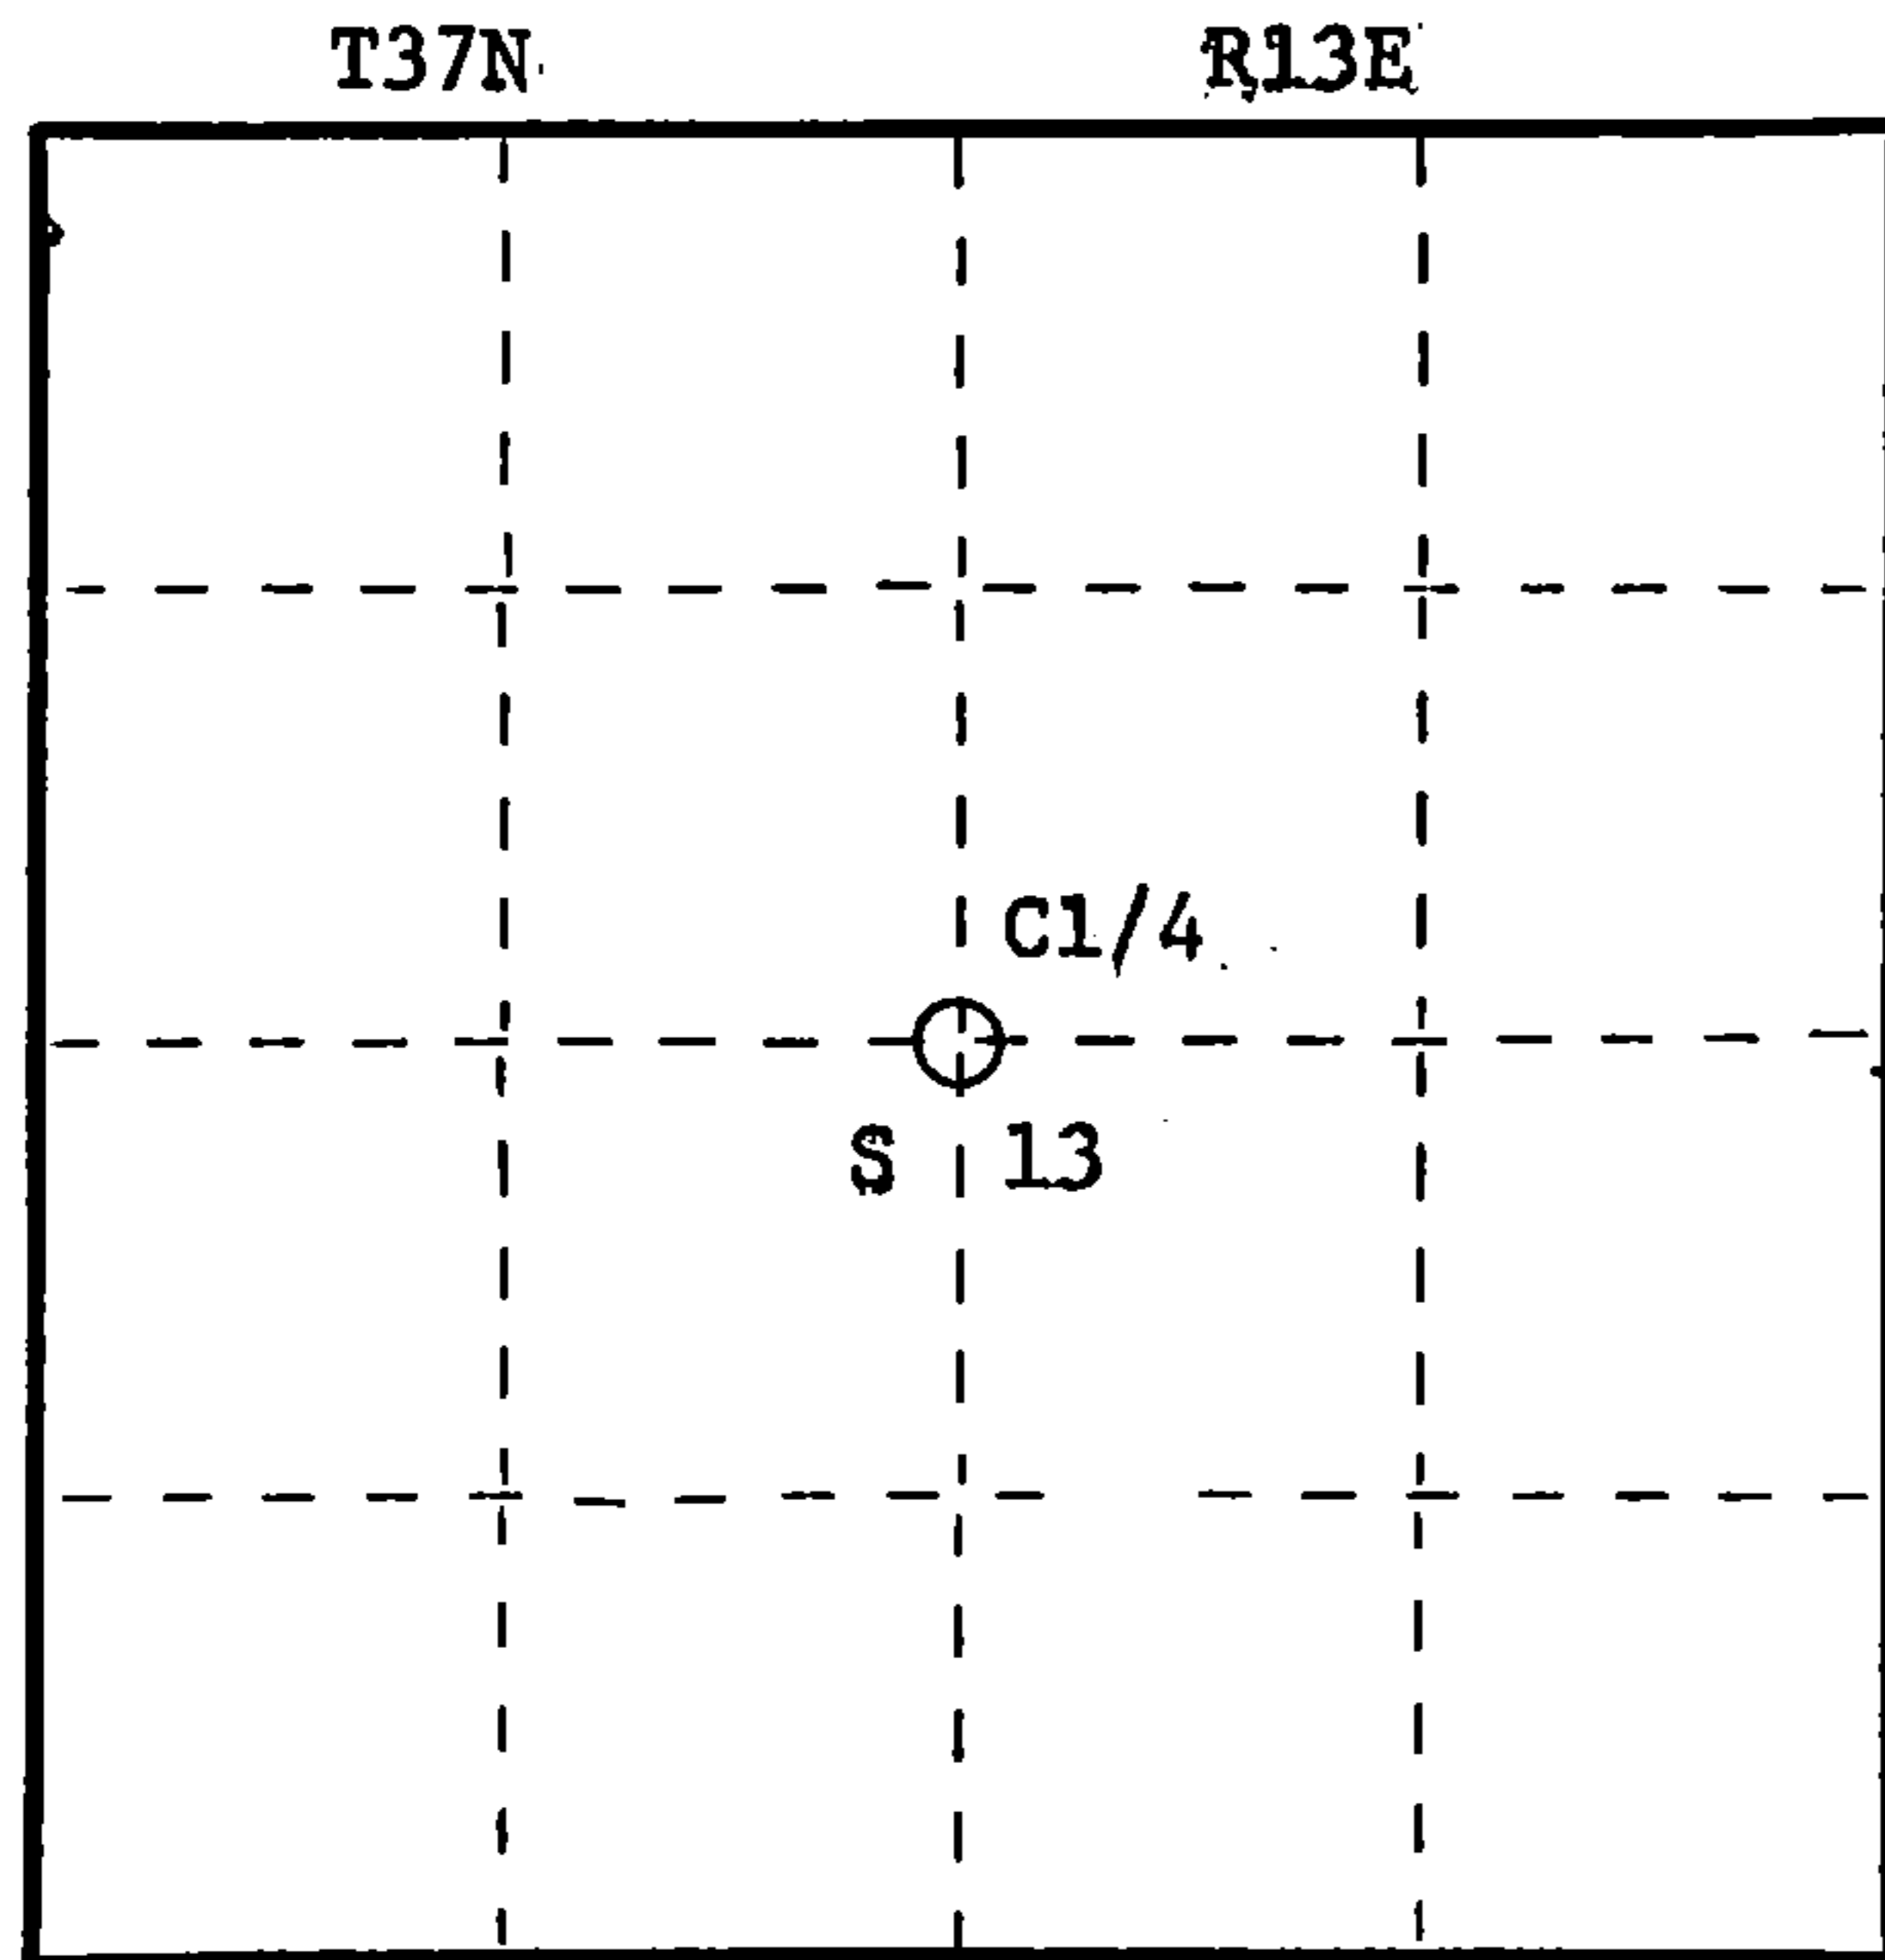

○ = Corner monument restored.

History of original corner establishment:

No evidence of any previous corner.

Description of corner evidence found:

Corner established by subdivision of section 36. Corner sets S1-55-07W 2616.471 ft. of N 1/4 corner and N88-38-04W 2617.418 ft. of E 1/4 corner. N1-48-51E 2639.483 ft. of S 1/4 corner S88-38-04E 2619.71 ft. of W 1/4 corner

Description of monument and accessories I established to perpetuate the original location of this corner. Set a 2 1/2" aluminum pipe with alloy cap stamped: T37N R13E

Monument projects 12" above ground Marked NBTs:

Tamarack 4" S87W 13.47 ft. Tamarack 4" N54E 42.03 ft. Scribed C1/4 - B.T.

C 1/4 S 36

S1537 - 1981

Dated at Rhinelander, Wis., this 12th day of November, 1981

Signature *Daniel K. Pleoger* Title Registered Land Surveyor Registration No. 1537  
(County Surveyor/Registered Land Surveyor, or other duly authorized official)

Office of Register of Deeds, County of Forest, I hereby certify that the within instrument was filed in this office for record on the 9th day of April, 1982 at 11:00 o'clock A. M.

DOCUMENT NO. 121386

(Register of Deeds)

By \_\_\_\_\_ Deputy

43713362020